


EXISTING TYPICAL CROSS SECTION

STA. 30+00.00 TO STA. 36+00.00

STA. 64+00.00 TO STA. 69+25.00

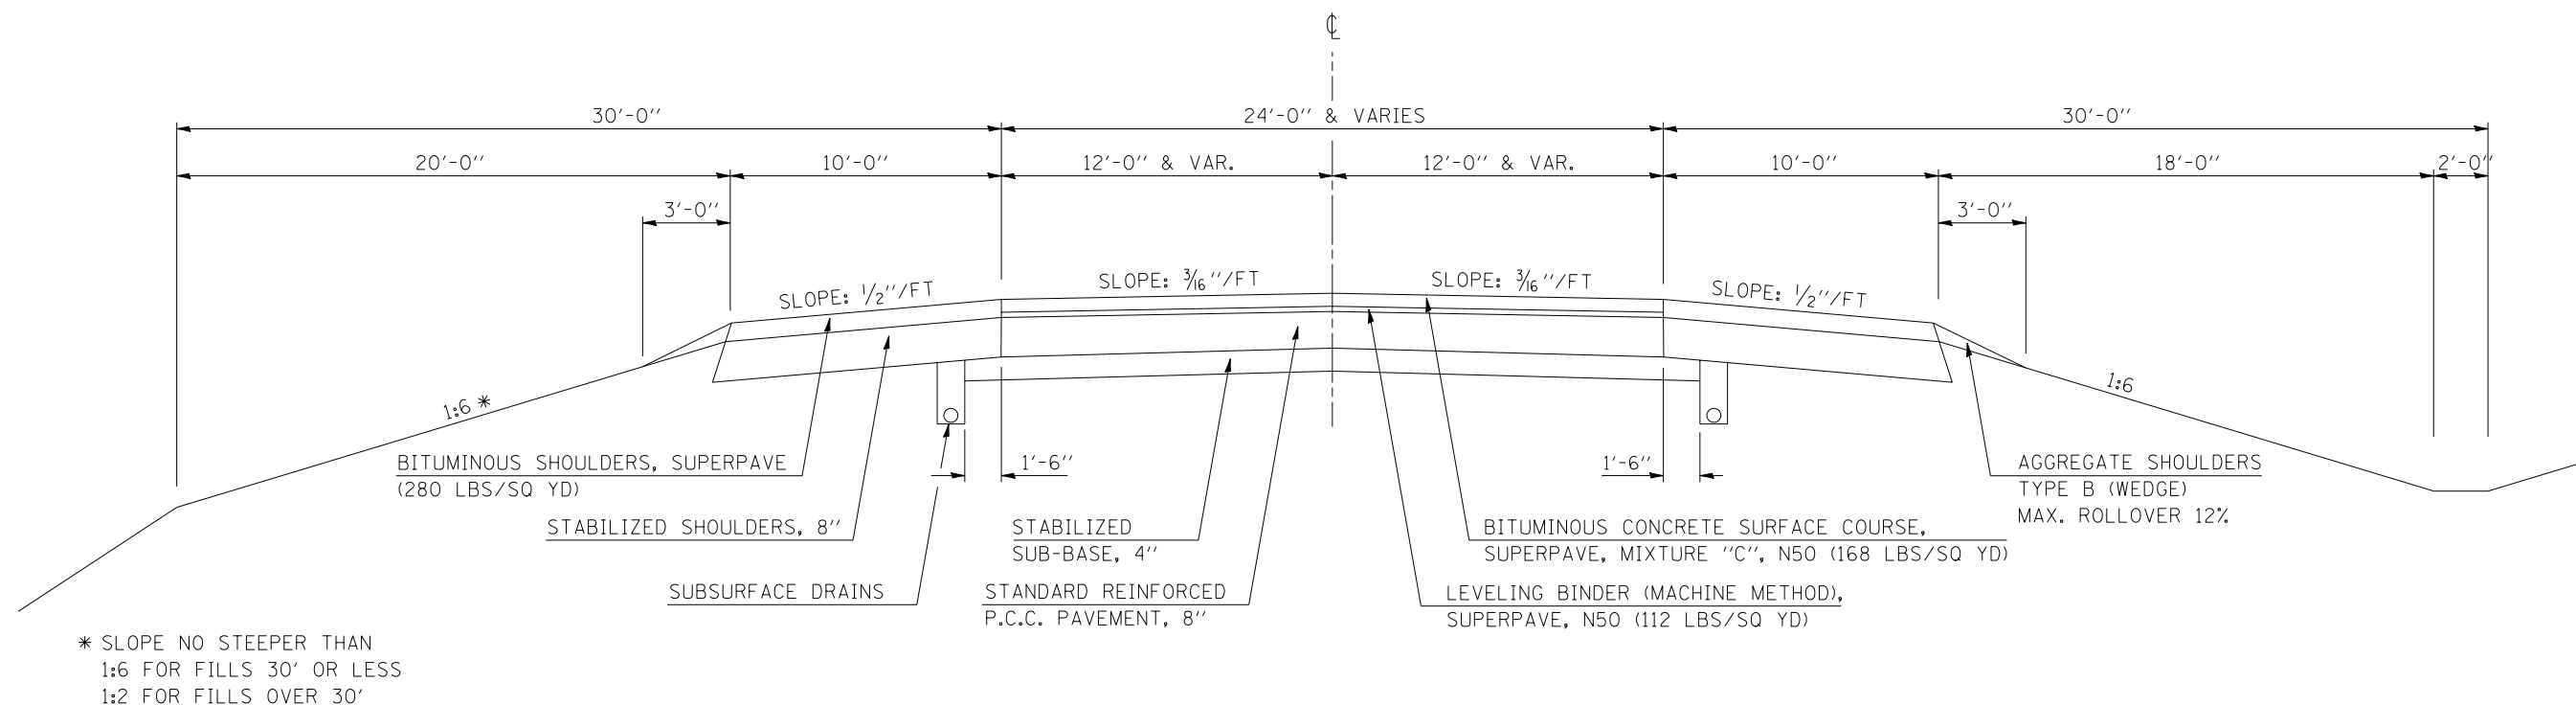


PROPOSED TYPICAL CROSS SECTION

STA. 30+00.00 TO STA. 36+00.00

STA. 64+00.00 TO STA. 69+25.00 *

* STATION EQUATION
 STA. 69+25 BK=
 STA. 856+04.00 AH

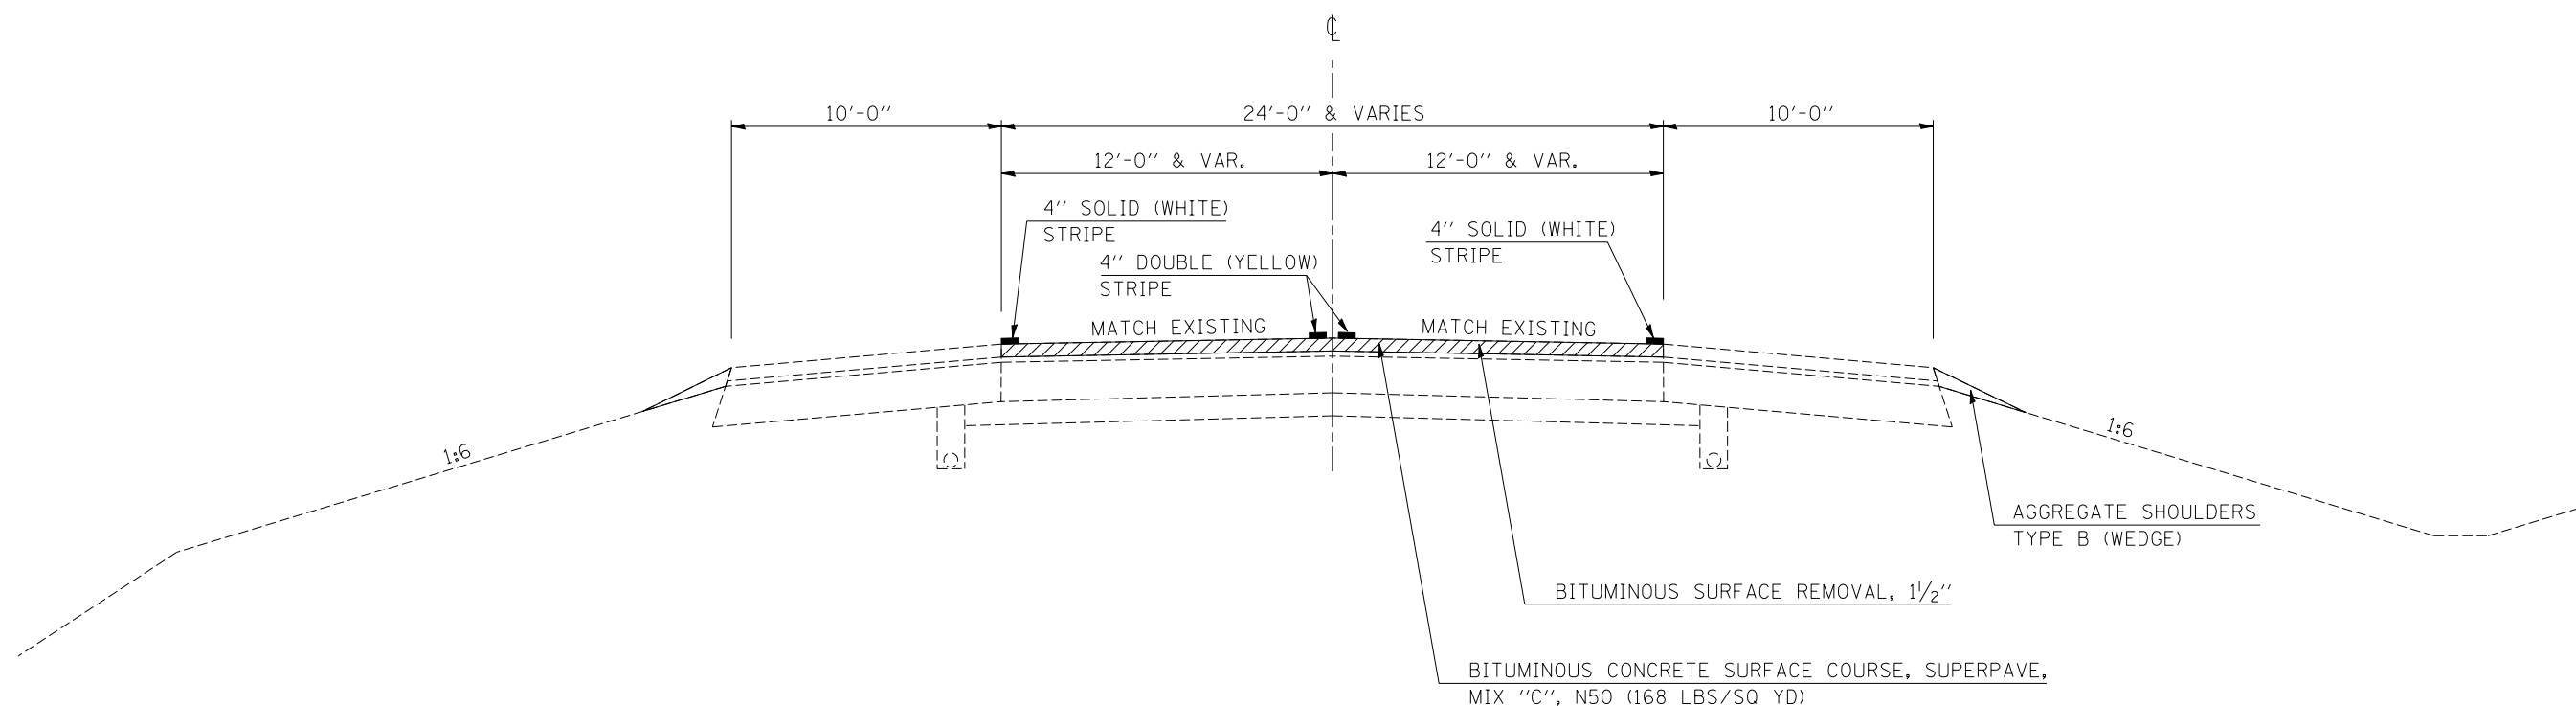

FILE NAME =	USER NAME = leroyma	DESIGNED -	REVISED -
ct:\pwork\pwidot\LEROYMA\d0112270\0570759-sht-typical.dgn		DRAWN -	REVISED -
		CHECKED -	REVISED -
		DATE -	REVISED -

**STATE OF ILLINOIS
 DEPARTMENT OF TRANSPORTATION**

TYPICAL CROSS SECTIONS			
SCALE:	SHEET NO.	OF SHEETS	STA. TO STA.

F.A.P. RTE.	SECTION	COUNTY	TOTAL SHEETS	SHEET NO.
760	124RS-6&125RS-3		14	5
DEWITT & PIATT			CONTRACT NO. 70759	
ILLINOIS FED. AID PROJECT				