


EXISTING TYPICAL CROSS SECTION


STA. 36 + 00.00 TO STA. 48 + 74.50 (BRIDGE OMISSION)
STA. 51 + 25.50 TO STA. 64 + 00.00

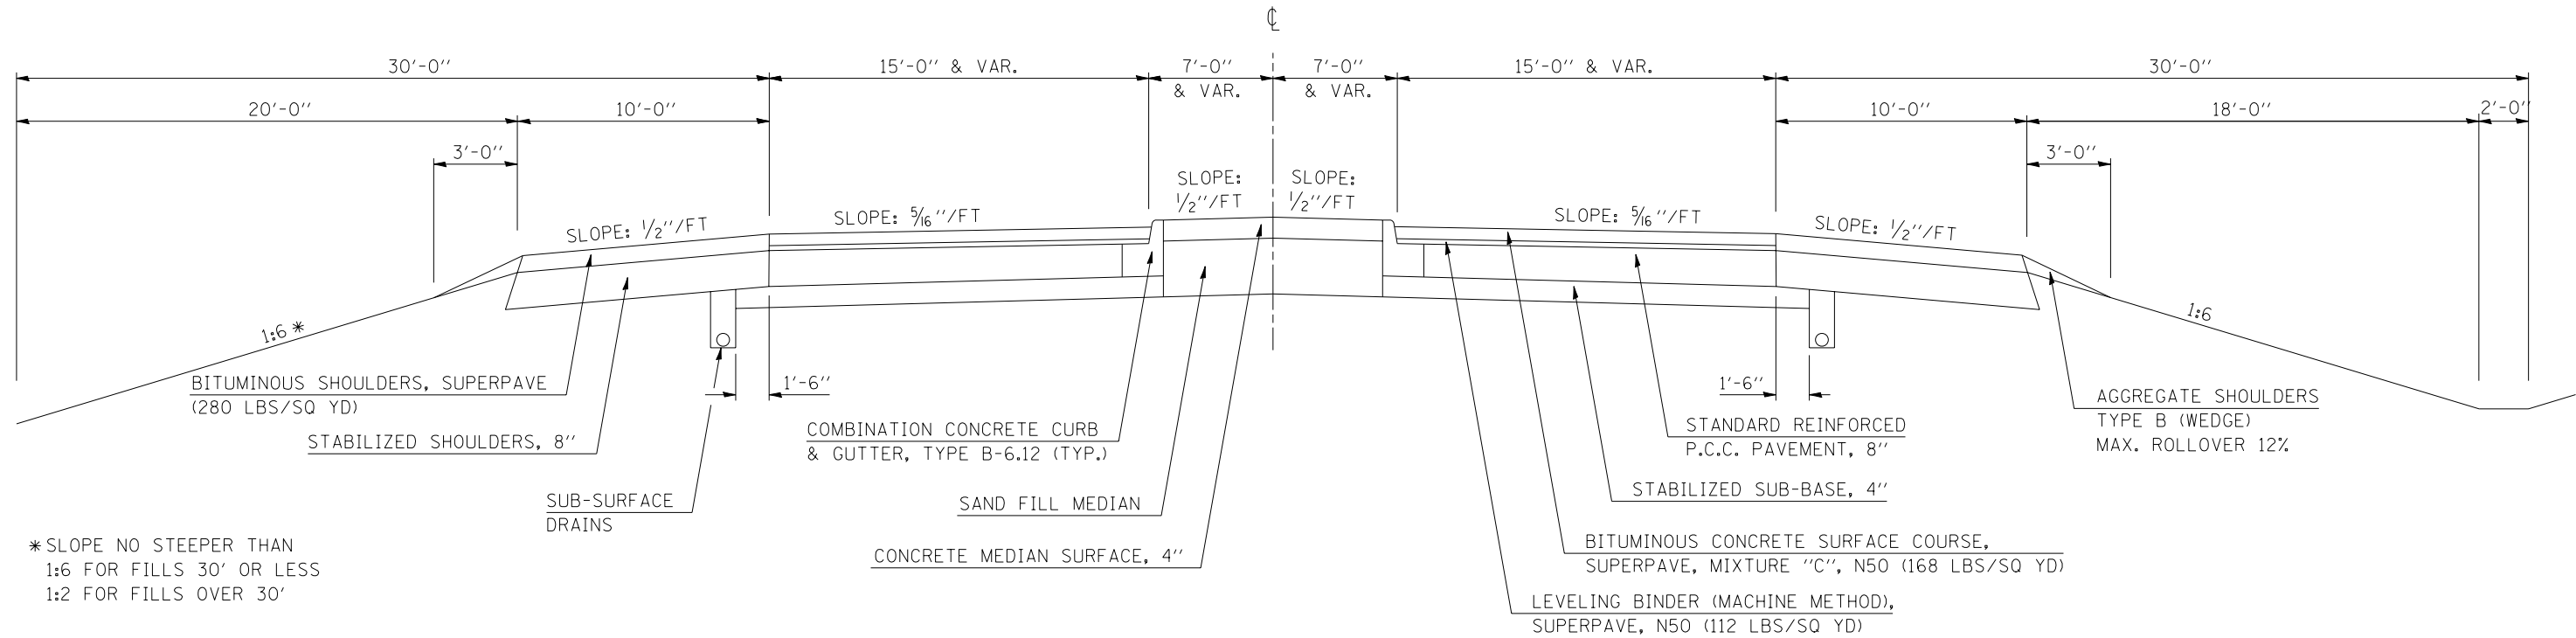

PROPOSED TYPICAL CROSS SECTION

STA. 36 + 00.00 TO STA. 48 + 74.50 (BRIDGE OMISSION) **
STA. 51 + 25.50 TO STA. 64 + 00.00

** OMISSION FROM RESURFACING
 S.N. 074-0055
 STA. 48+74.50 TO STA. 51+25.50

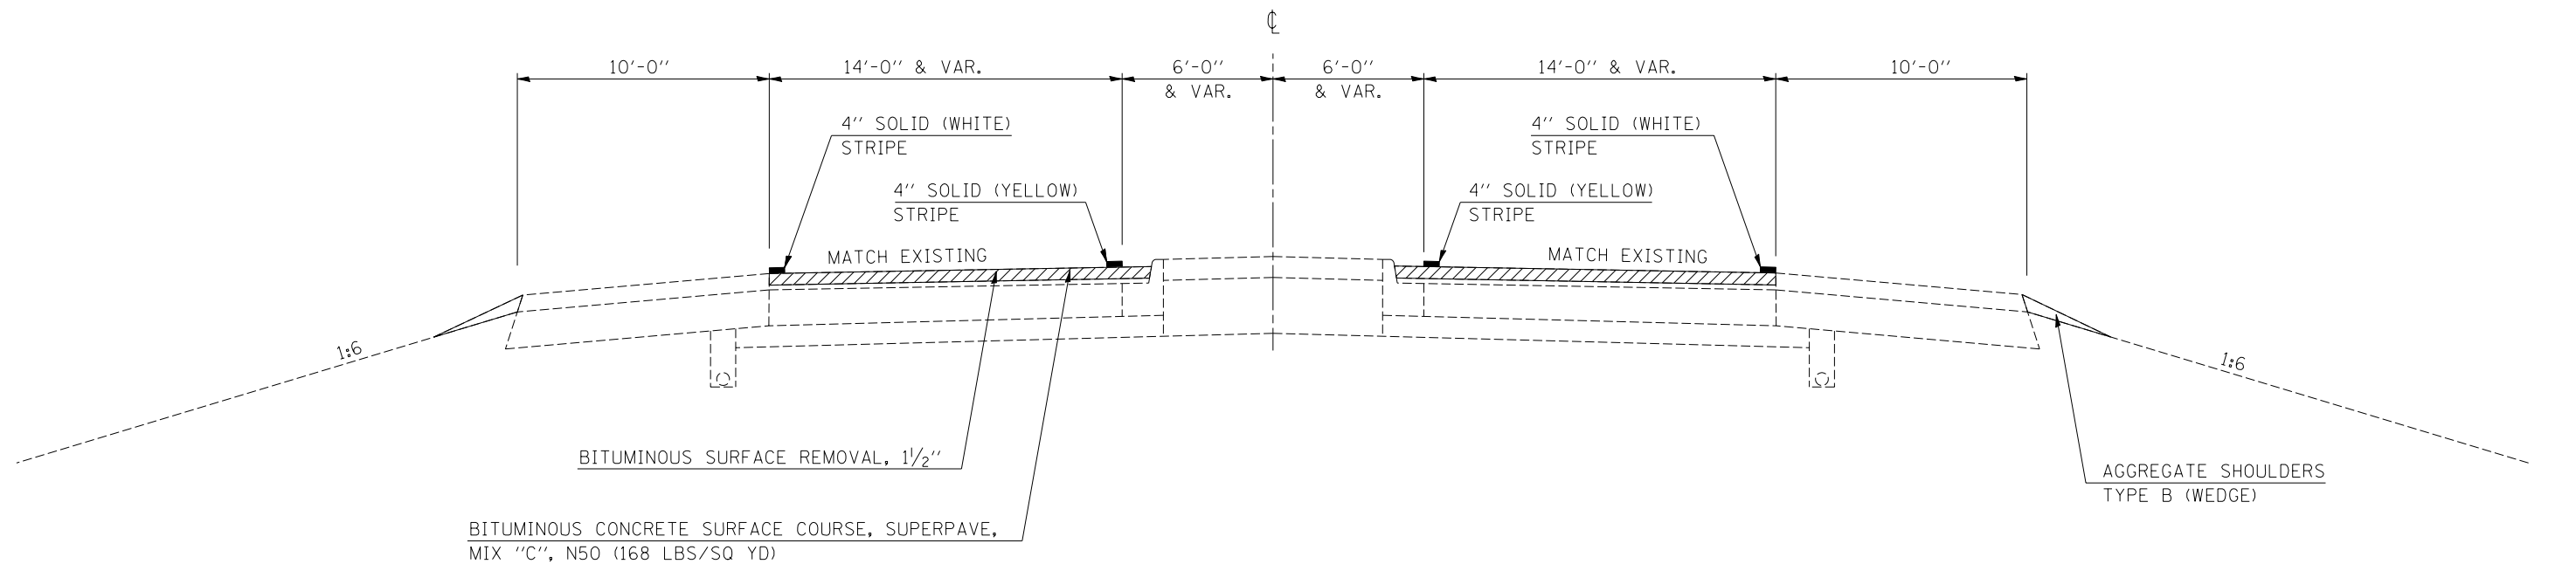

FILE NAME =	USER NAME = leroyma	DESIGNED -	REVISED -
ct:\pwwork\pwwid\LEROYMA\0112270\0570759-sht-typical.dgn		DRAWN -	REVISED -
		CHECKED -	REVISED -
		DATE -	REVISED -

**STATE OF ILLINOIS
 DEPARTMENT OF TRANSPORTATION**

TYPICAL CROSS SECTIONS			
SCALE:	SHEET NO.	OF SHEETS	STA. TO STA.

F.A.P. RTE.	SECTION	COUNTY	TOTAL SHEETS	SHEET NO.
760	124RS-6&125RS-3		14	6
DEWITT & PIATT			CONTRACT NO. 70759	
ILLINOIS FED. AID PROJECT				