


# EXISTING TYPICAL CROSS SECTION


STA. 856 + 04.00 TO STA. 1246 + 85.20

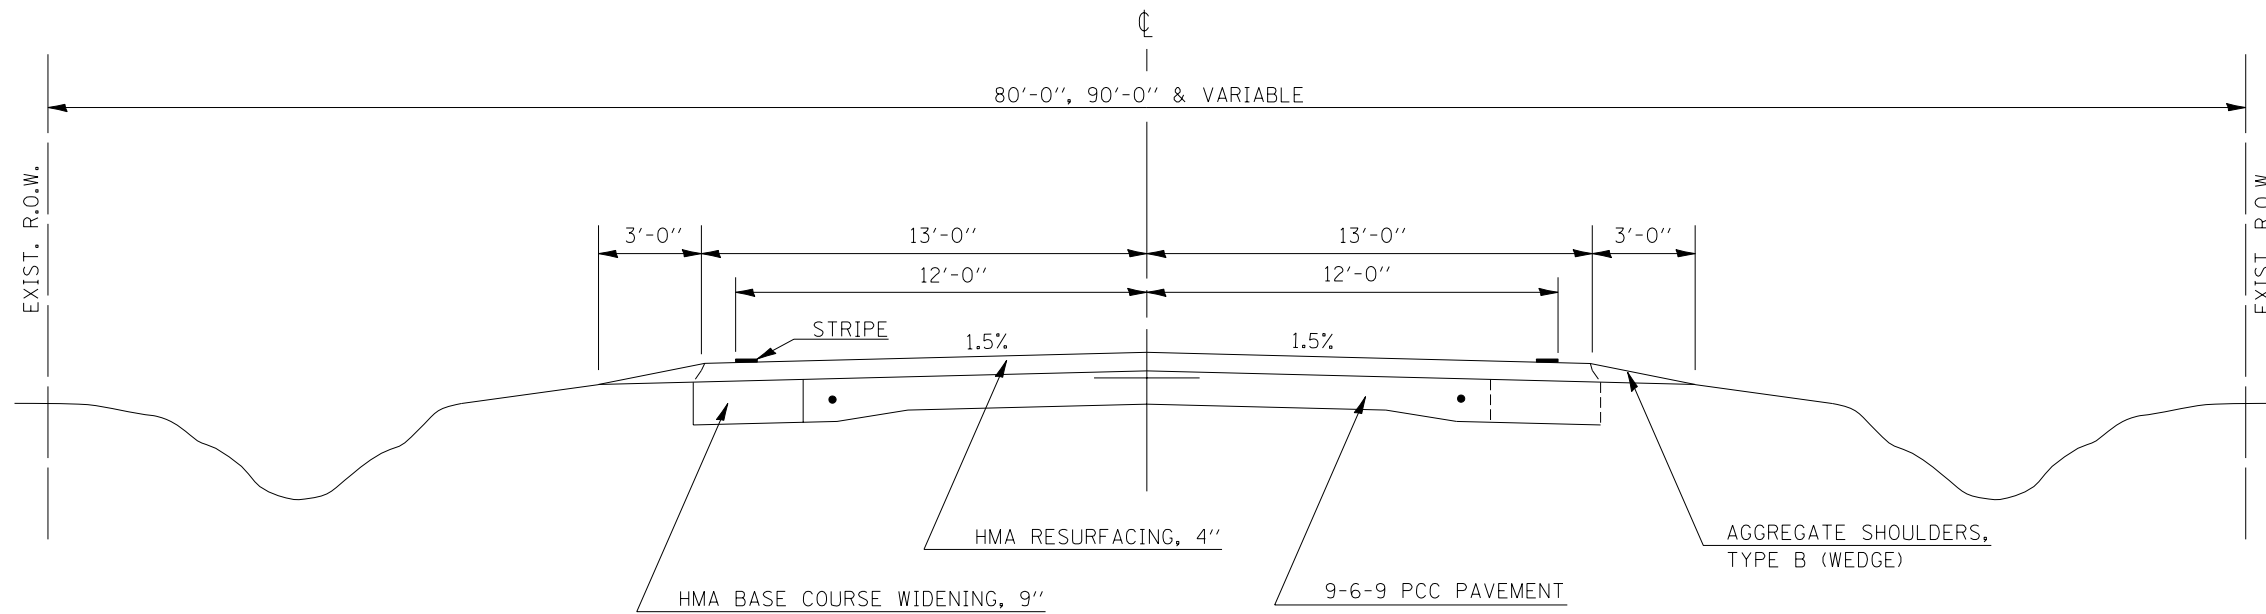

# PROPOSED TYPICAL CROSS SECTION

STA. 856 + 04.00 TO STA. 1246 + 85.20 \*

\*STATION EQUATION  
 STA. 69+25 BK= STA. 856+04.00 AH  
 STA. 990+45.76 BK = STA. 990+46.49 AH  
 STA. 1073+99.67 BK = STA. 1074+03.33 AH

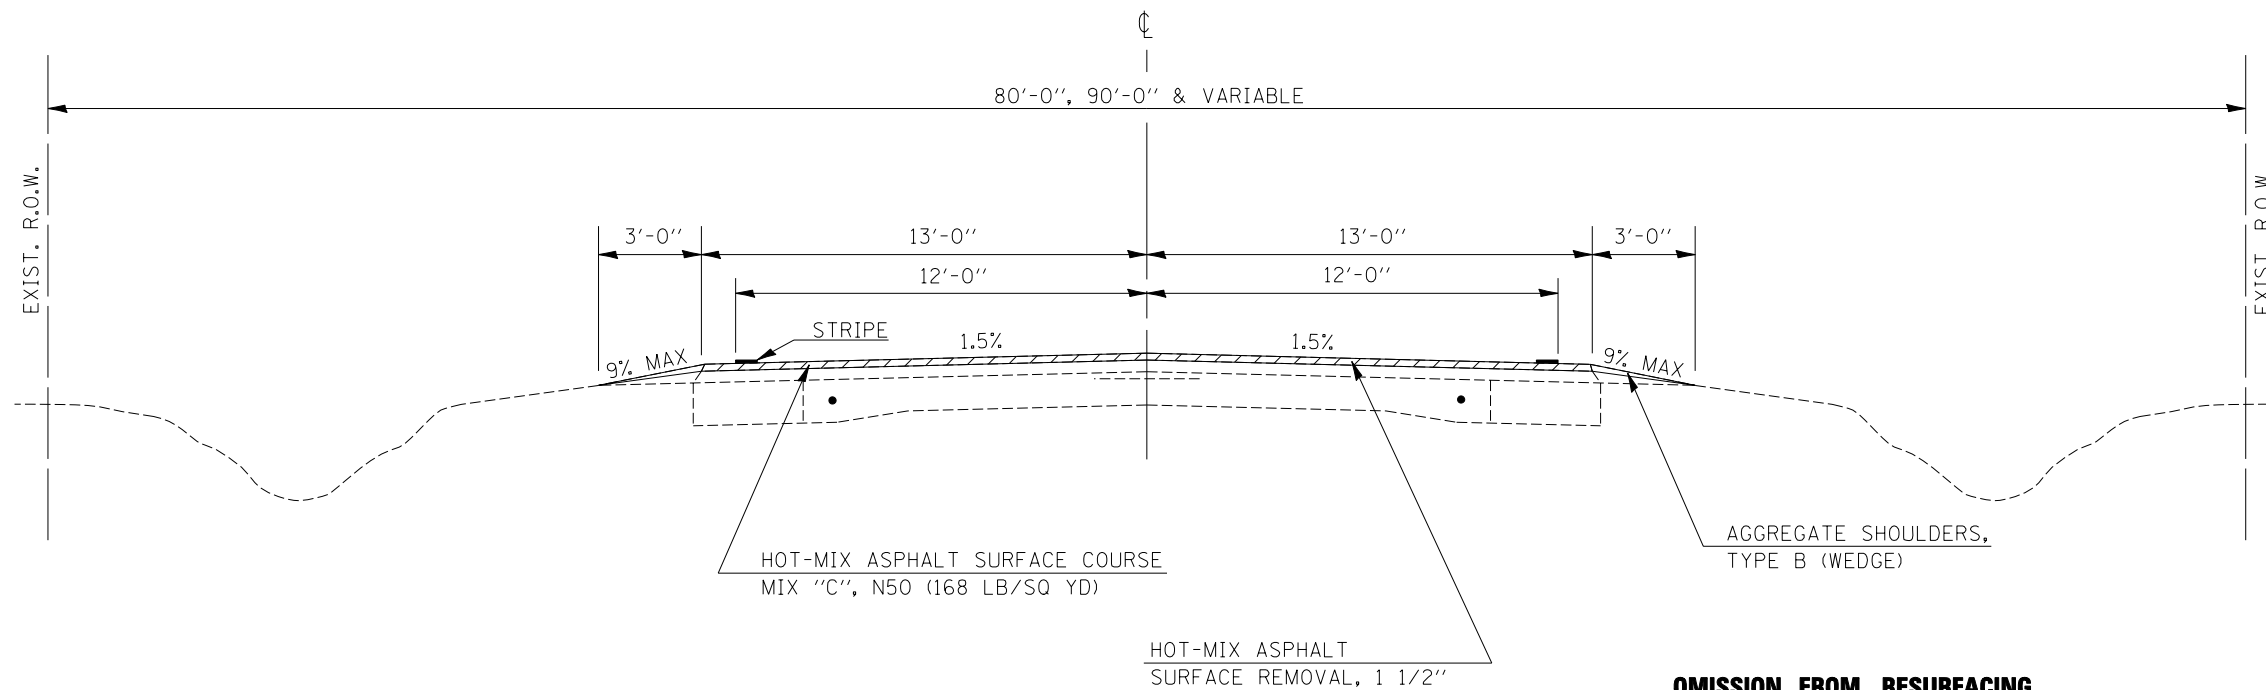

**OMISSION FROM RESURFACING  
 STA. 36 + 00.00 TO STA. 69 + 25.00**

FILE NAME =	USER NAME = leroyma	DESIGNED -	REVISED -
ct:\pwork\pwork\PIWIDOT\LEROYMA\d0112270\0570759-sht-typical.dgn		DRAWN -	REVISED -
		CHECKED -	REVISED -
		DATE -	REVISED -

**STATE OF ILLINOIS  
 DEPARTMENT OF TRANSPORTATION**

<b>TYPICAL CROSS SECTIONS</b>			
SCALE:	SHEET NO.	OF SHEETS	STA. TO STA.

F.A.P. RTE.	SECTION	COUNTY	TOTAL SHEETS	SHEET NO.
760	124RS-6&125RS-3	•	14	7
• DEWITT & PIATT			CONTRACT NO. 70759	
ILLINOIS FED. AID PROJECT				