


NOT TO SCALE

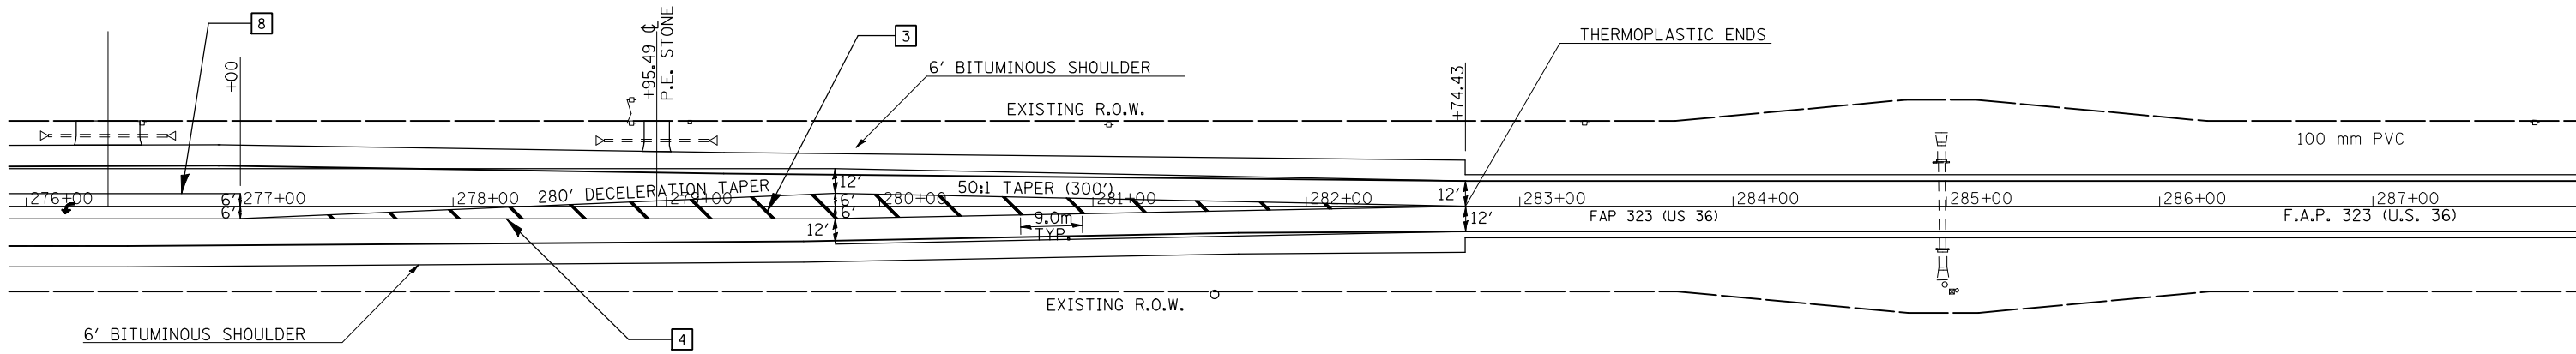

**PAVEMENT MARKING LEGEND**

1	4" (100) SKIP-DASH (YELLOW)
2	4" (100) SOLID (YELLOW)
3	12" (300) DIAGONAL (YELLOW)
4	4" (100) DOUBLE YELLOW (NARROW)
8	4" (100) SOLID (WHITE)
9	12" (300) DIAGONAL (WHITE)
10	6" (150) CROSS WALK (WHITE)
11	24" (600) STOP BAR (WHITE)

•DOUGLAS & EDGAR

FILE NAME =	USER NAME = shererjm	DESIGNED - ---	REVISED -	<b>STATE OF ILLINOIS DEPARTMENT OF TRANSPORTATION</b>	<b>STRIPING DETAILS IL 130 SOUTH</b>			F.A. RTE.	SECTION	COUNTY	TOTAL SHEETS	SHEET NO.
ct:\pw\work\PWIDOT\SHERERJM\0115071\707600\details.dgn		DRAWN - JDC	REVISED -		323	(145,146)RS-3 & 147RS-5)	*	27	18			
PLOT SCALE = 40.0000' / IN.		CHECKED - ---	REVISED -		CONTRACT NO. 70760							
PLOT DATE = 11/27/2009		DATE - ---	REVISED -		SCALE: N/A	SHEET NO. 2 OF 4 SHEETS	STA. 691+00.00 TO STA. 692+33.99	ILLINOIS FED. AID PROJECT				