


1 EXISTING TYPICAL CROSS SECTION

INTERSTATE 57

STATION	TO	STATION
② NB 1272+95.98		1274+42.94
NB 1276+42.86		1296+95.45 ③
SB 1270+24.74		1274+49.09
SB 1276+49.01		1277+55.76 ②
② SB 1289+18.11		1296+95.45 ③


BRIDGE OMISSION
 NB STA. 1274+42.94 TO 1276+42.86 (S.N. 010-0013)
 SB STA. 1274+49.09 TO 1276+49.01 (S.N. 010-0012)

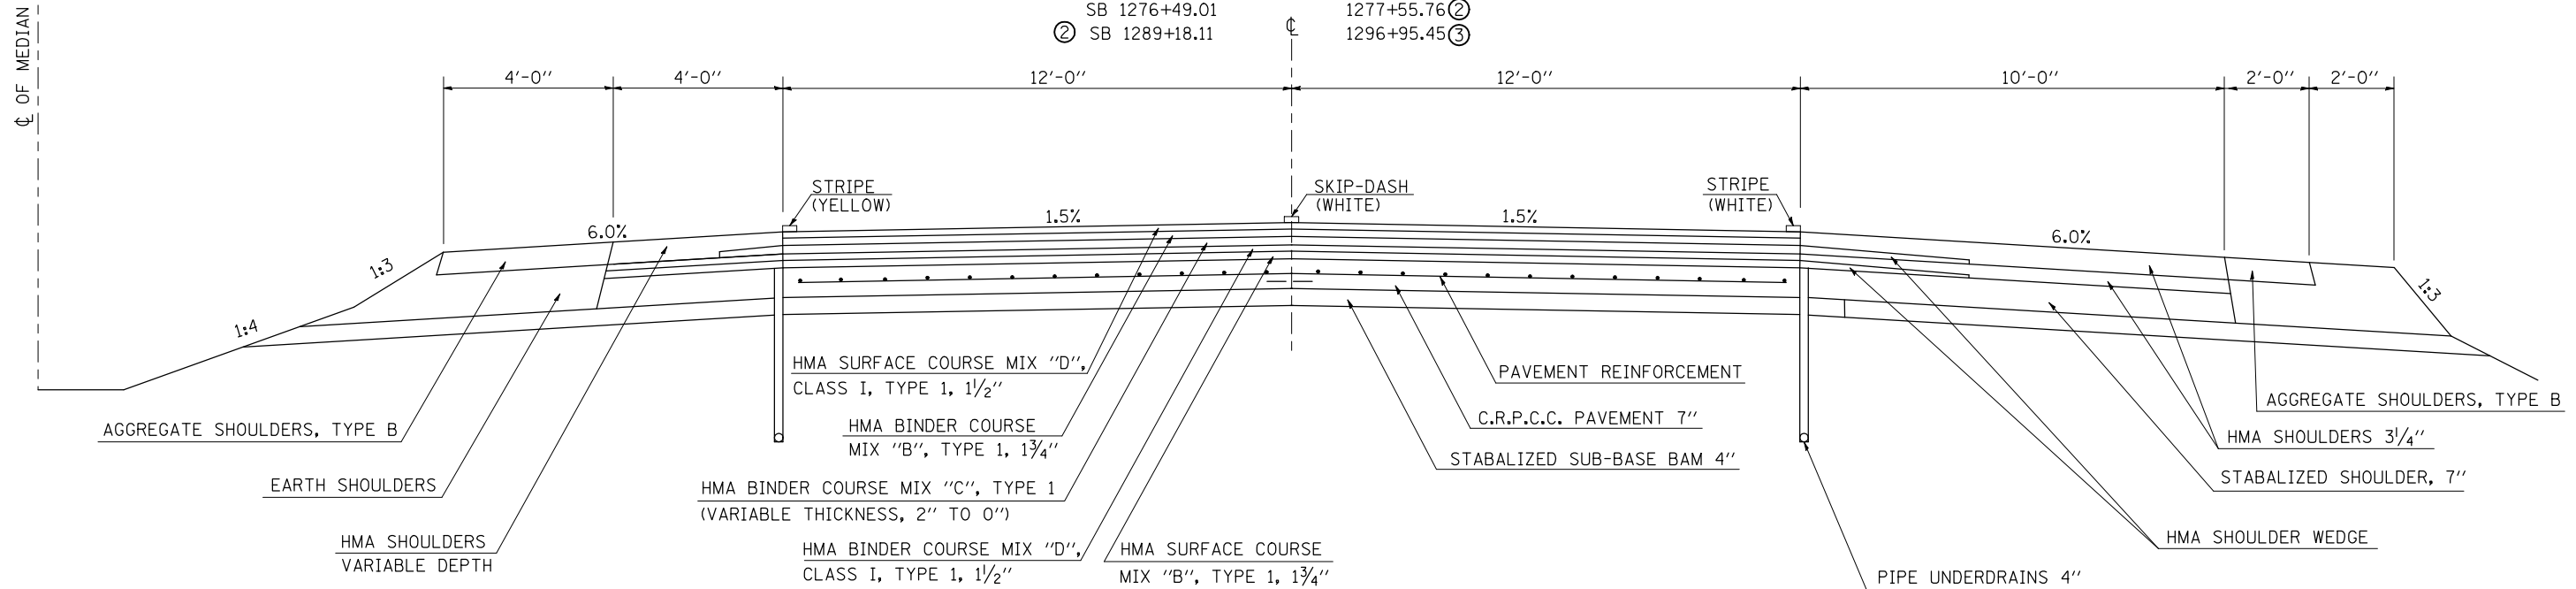

2 EXISTING TYPICAL CROSS SECTION

INTERSTATE 57

STATION	TO	STATION
NB 1270+24.74		1272+95.98 ①
③ NB 1306+28.42		1308+15.60 ④
④ NB 1320+16.32		1321+36.77 ③
① SB 1277+55.76		1289+18.11 ①
③ SB 1310+21.22		1311+29.34 ④
④ SB 1323+29.41		1325+17.36 ③

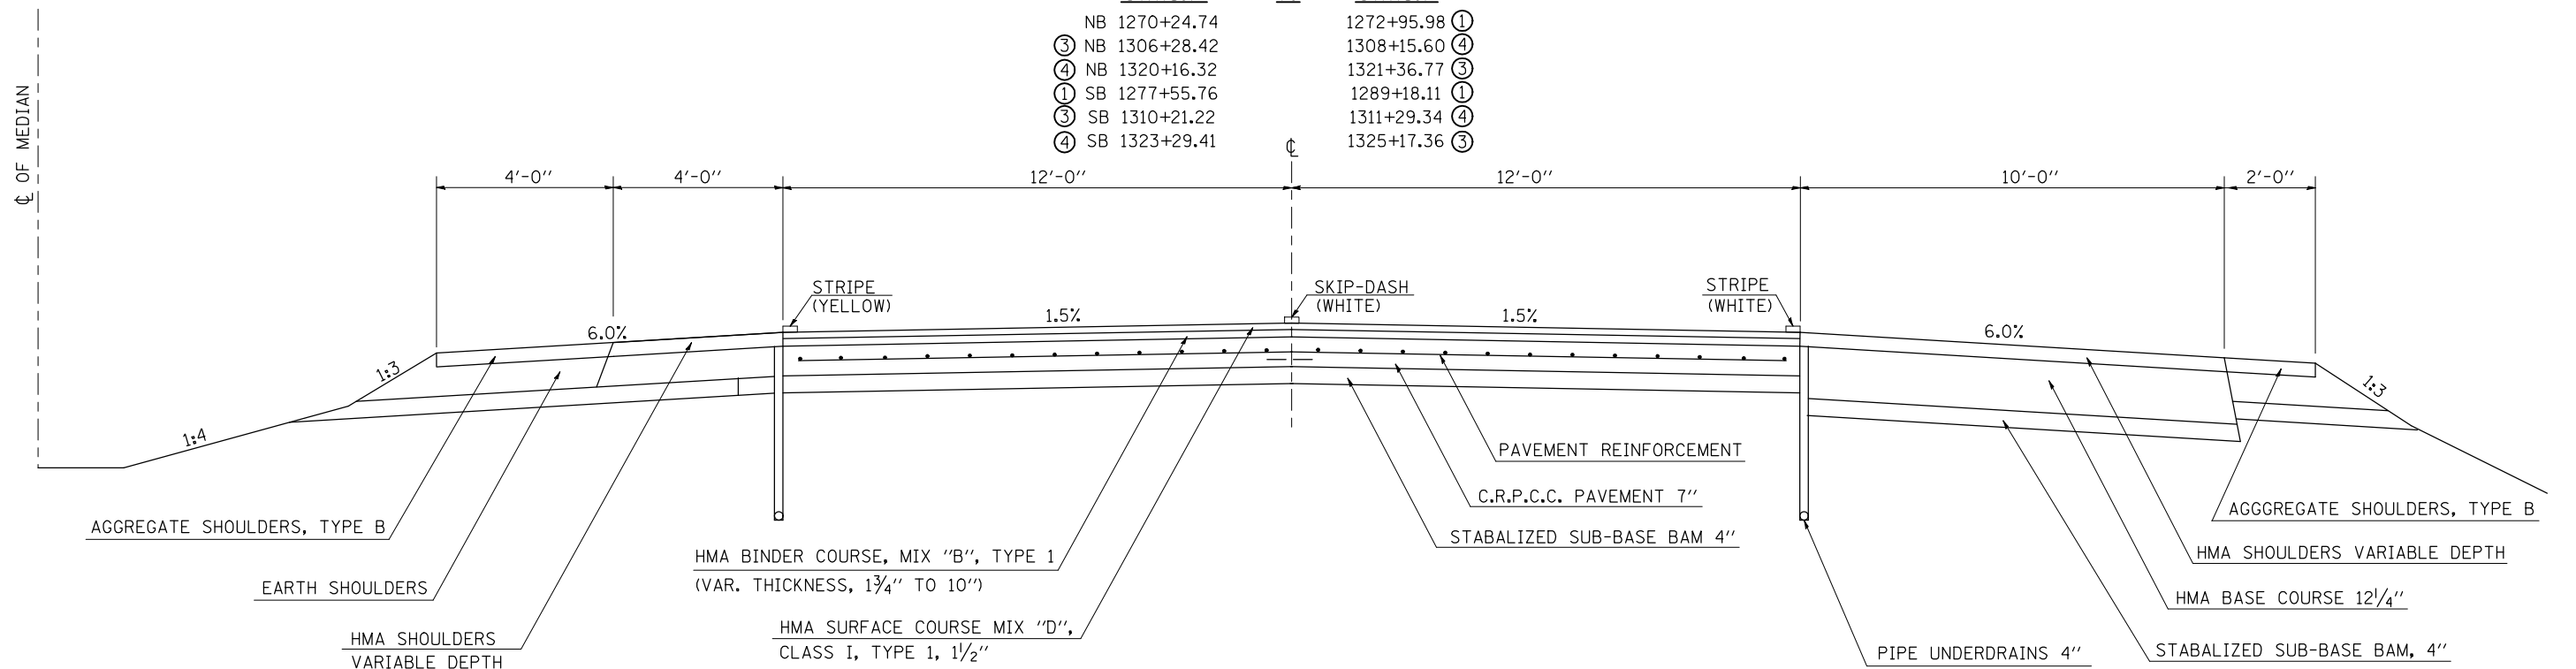

FILE NAME =	USER NAME = bowerm1	DESIGNED - MLB	REVISED -	STATE OF ILLINOIS DEPARTMENT OF TRANSPORTATION	EXISTING TYPICAL CROSS SECTIONS			F.A.I. RTE.	SECTION	COUNTY	TOTAL SHEETS	SHEET NO.
ct:\pw\work\p\dot\bowerm1\d0110023\70766-sh1-typ10a1.dgn	DRAWN - MLB	REVISED -	57					10-37RS-2&(10,27-38)RS-1	CHAMPAIGN	41	7	
PLOT SCALE = 40.0000' / IN.	CHECKED - MLB	REVISED -	CONTRACT NO. 70766									
PLOT DATE = 12/2/2009	DATE - 01/21/09	REVISED -	ILLINOIS FED. AID PROJECT									