



③ EXISTING TYPICAL CROSS SECTION

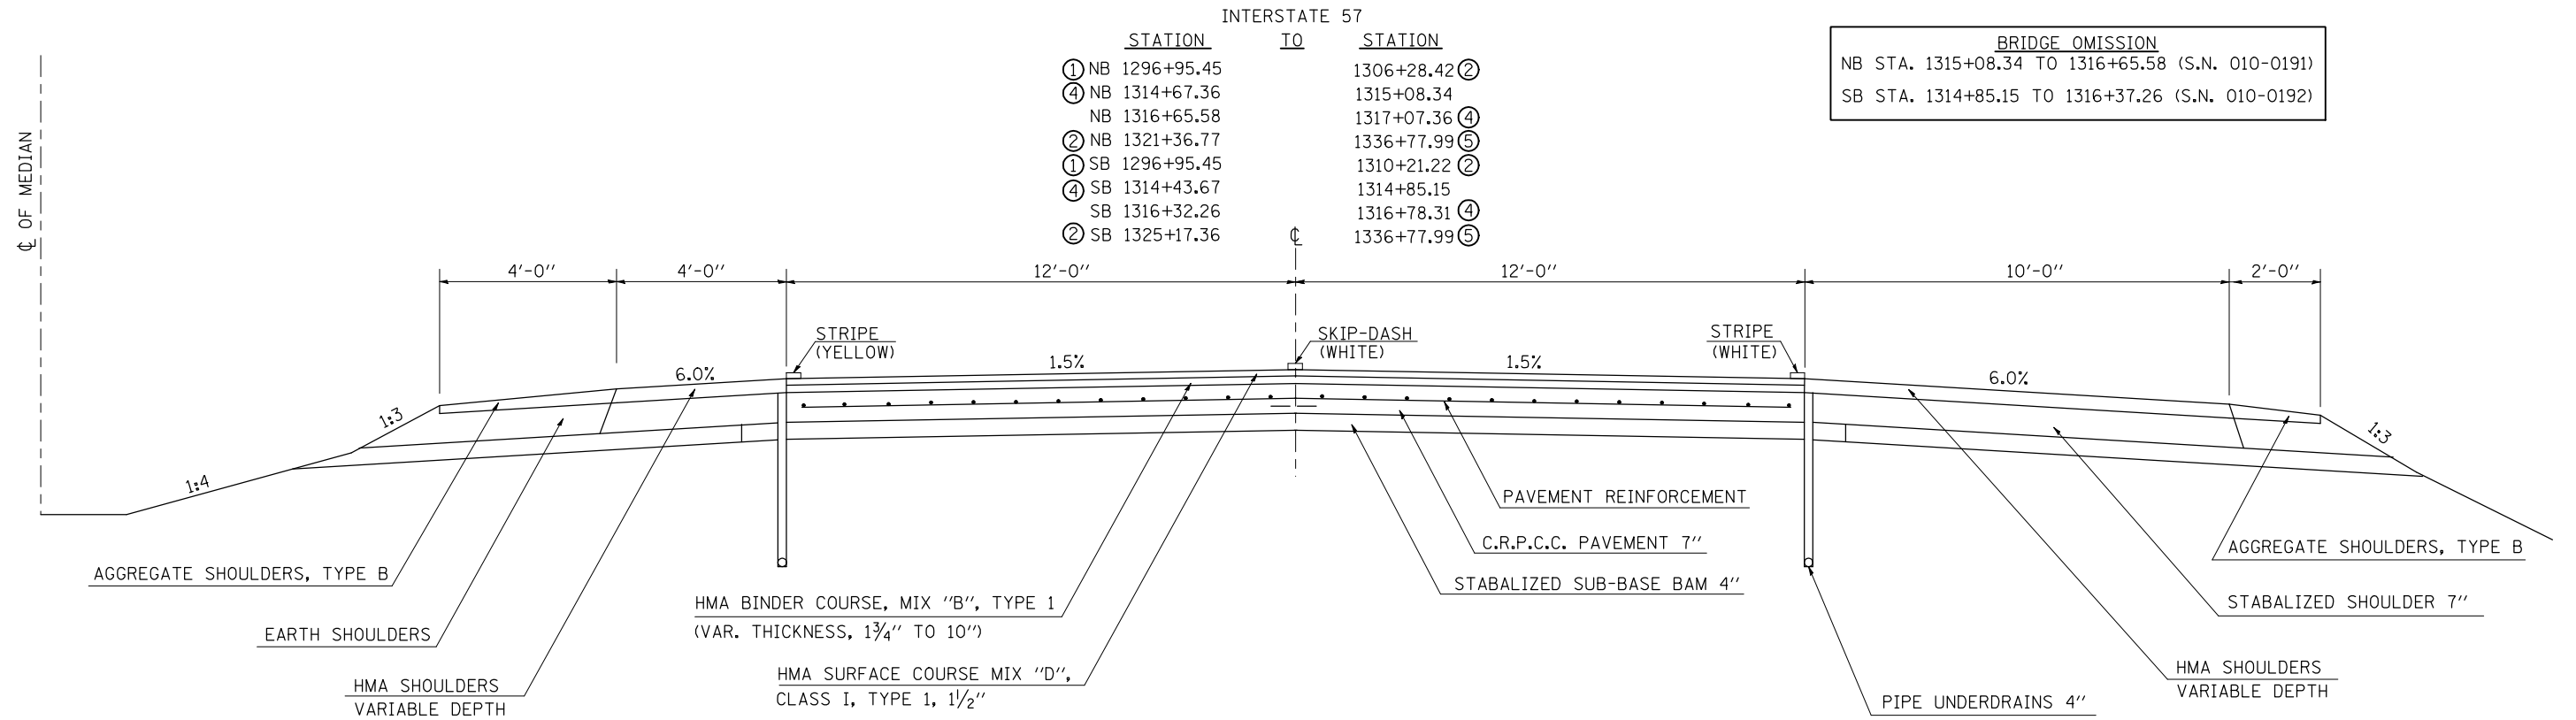

④ EXISTING TYPICAL CROSS SECTION

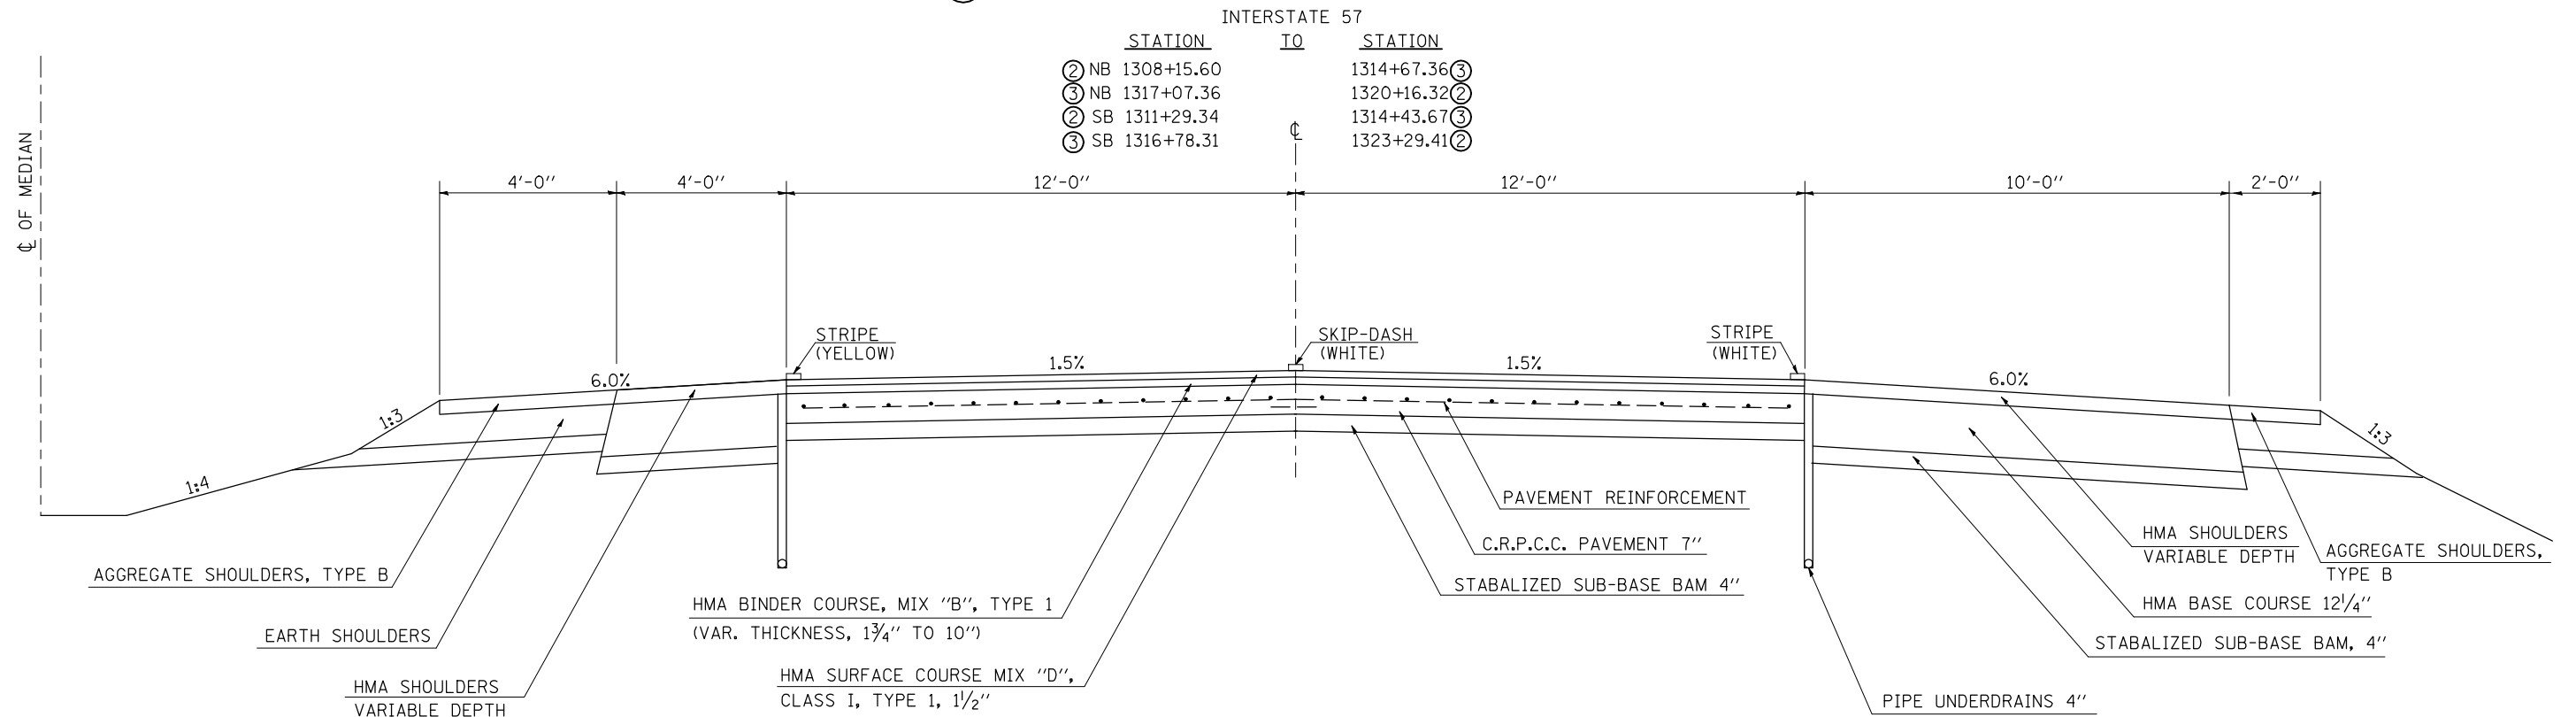

FILE NAME =	USER NAME = bowerml	DESIGNED - MLB	REVISED -	STATE OF ILLINOIS DEPARTMENT OF TRANSPORTATION	EXISTING TYPICAL CROSS SECTIONS			F.A.I. RTE. =	SECTION	COUNTY	TOTAL SHEETS	SHEET NO.		
	ct:\pw\work\p\midot\bowerm1\d011023\70766-sh1-typ10a1.dgn	DRAWN - MLB	REVISED -		SCALE: N/A	SHEET NO.	OF	SHEETS	STA.	TO STA.	57	10-37RS-2&(10,27-38)RS-1	41	8
	PLOT SCALE = 40.0000' / IN.	CHECKED - MLB	REVISED -		CHAMPAIGN								CONTRACT NO. 70766	
	PLOT DATE = 12/2/2009	DATE - 01/21/09	REVISED -		ILLINOIS FED. AID PROJECT									