



③ PROPOSED TYPICAL CROSS SECTION

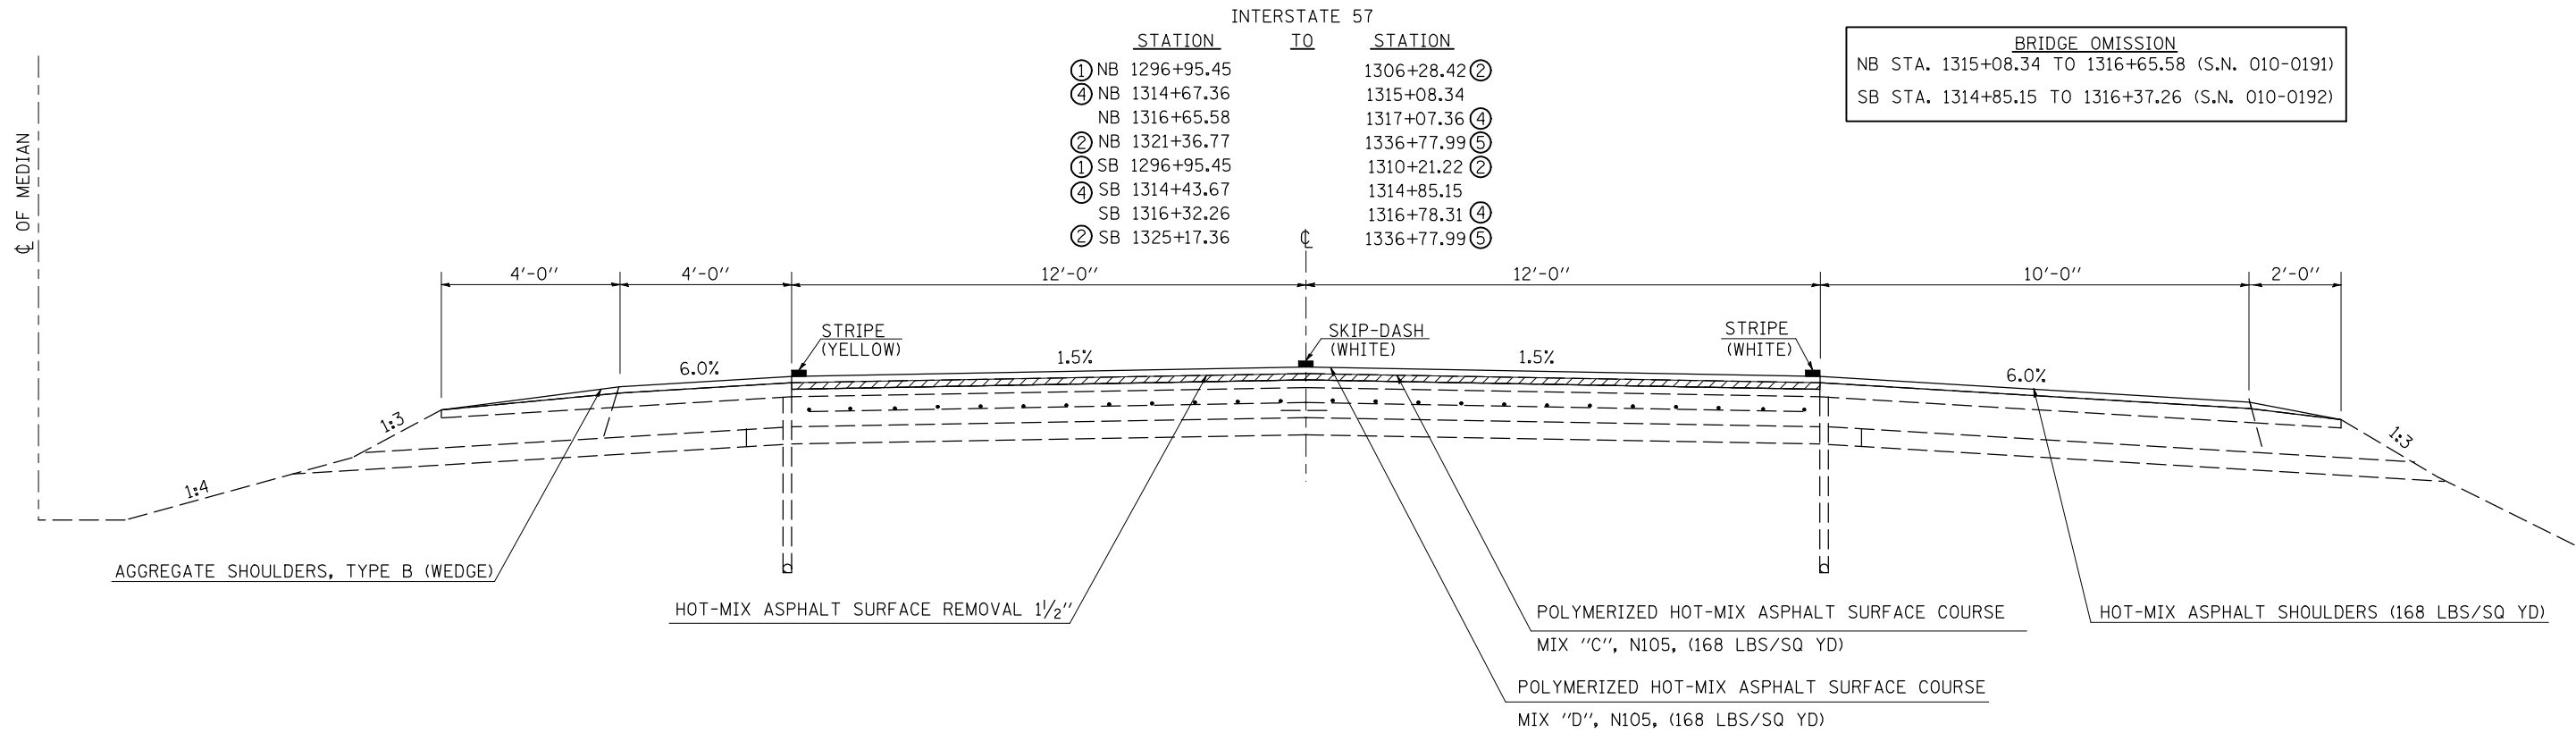

④ PROPOSED TYPICAL CROSS SECTION

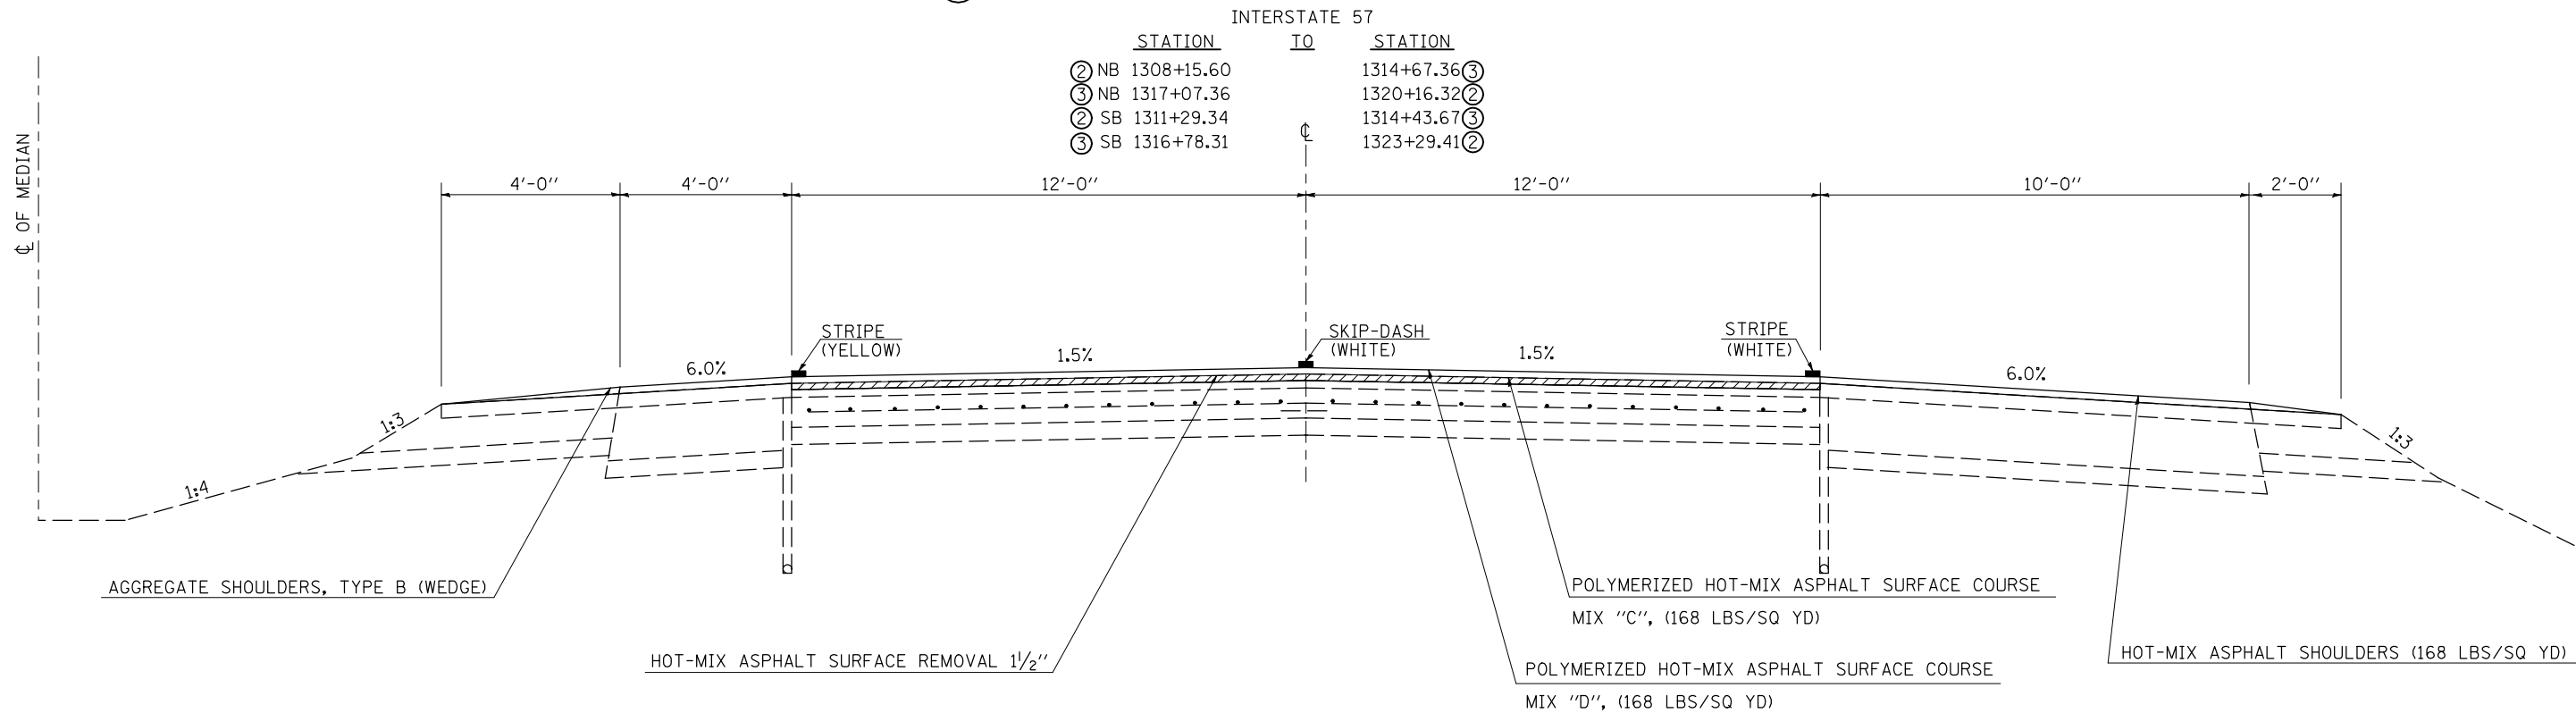

FILE NAME =	USER NAME = bowerml	DESIGNED - MLB	REVISED -	STATE OF ILLINOIS DEPARTMENT OF TRANSPORTATION	PROPOSED TYPICAL CROSS SECTIONS			F.A.I. RTE. =	SECTION	COUNTY	TOTAL SHEETS	SHEET NO.			
ct:\pw\work\p\dot\bowerml\d0110023\70766-sh\typical.dgn		DRAWN - MLB	REVISED -		SCALE: N/A	SHEET NO.	OF	SHEETS	STA.	TO STA.	57	10-37RS-2&(10,27-38)RS-1	CHAMPAIGN	41	11
		PLOT SCALE = 40.0000' / IN.	CHECKED - MLB		REVISED -							CONTRACT NO. 70766			
		PLOT DATE = 12/2/2009	DATE - 01/21/09		REVISED -							ILLINOIS FED. AID PROJECT			