


DETAIL FOR MILLING TRANSITION AT BEGINNING & ENDING OF PROJECT, 1 1/2" - 3"

NB & SB STATION 1270+24.74 TO STATION 1270+77.24
 NB & SB STATION 1649+18.87 TO STATION 1649+71.37
 RAMP CA SB STATION 6+85.78 TO STATION 7+38.28

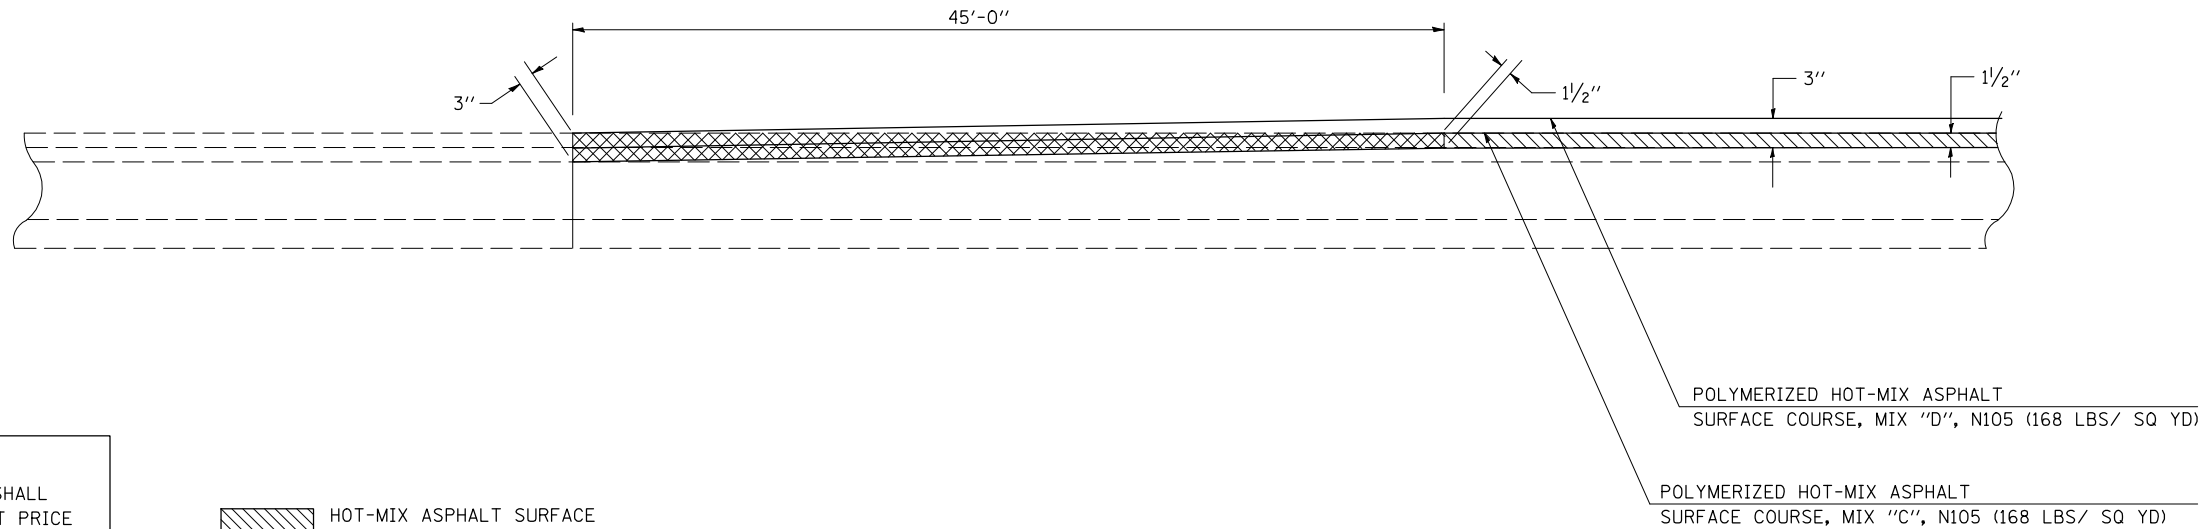

NOTE:
 AREA OF MILLING TRANSITION SHALL BE INCLUDED IN CONTRACT UNIT PRICE FOR THE HOT-MIX ASPHALT SURFACE REMOVAL - 1 1/2". NO ADDITIONAL COMPENSATION SHALL BE ALLOWED.


HOT-MIX ASPHALT SURFACE REMOVAL - 1 1/2"
 MILLING TRANSITION AREA

POLYMERIZED HOT-MIX ASPHALT SURFACE COURSE, MIX "D", N105 (168 LBS/ SQ YD)
 POLYMERIZED HOT-MIX ASPHALT SURFACE COURSE, MIX "C", N105 (168 LBS/ SQ YD)

NOT TO SCALE

DETAIL FOR MILLING TRANSITION AT MAINLINE STRUCTURES

NB STATION 1273+97.94 TO STATION 1274+42.94 (S.N. 010-0013) RAMP AC NB STATION 2+92.45 TO STATION 3+37.45 (S.N. 010-0013)
 SB STATION 1274+04.09 TO STATION 1274+49.09 (S.N. 010-0012) RAMP DB SB STATION 0+69.02 TO STATION 1+14.02 (S.N. 010-0012)
 NB STATION 1276+42.86 TO STATION 1276+87.86 (S.N. 010-0013) NB STATION 1314+63.34 TO STATION 1315+08.34 (S.N. 010-0191)
 SB STATION 1276+49.01 TO STATION 1276+94.01 (S.N. 010-0012) SB STATION 1314+40.15 TO STATION 1314+85.15 (S.N. 010-0192)
 RAMP CA NB STATION 0+47.53 TO STATION 0+92.53 (S.N. 010-0013) NB STATION 1316+65.58 TO STATION 1317+10.58 (S.N. 010-0191)
 RAMP DB SB STATION 3+13.94 TO STATION 3+58.94 (S.N. 010-0012) SB STATION 1316+37.26 TO STATION 1316+82.26 (S.N. 010-0192)

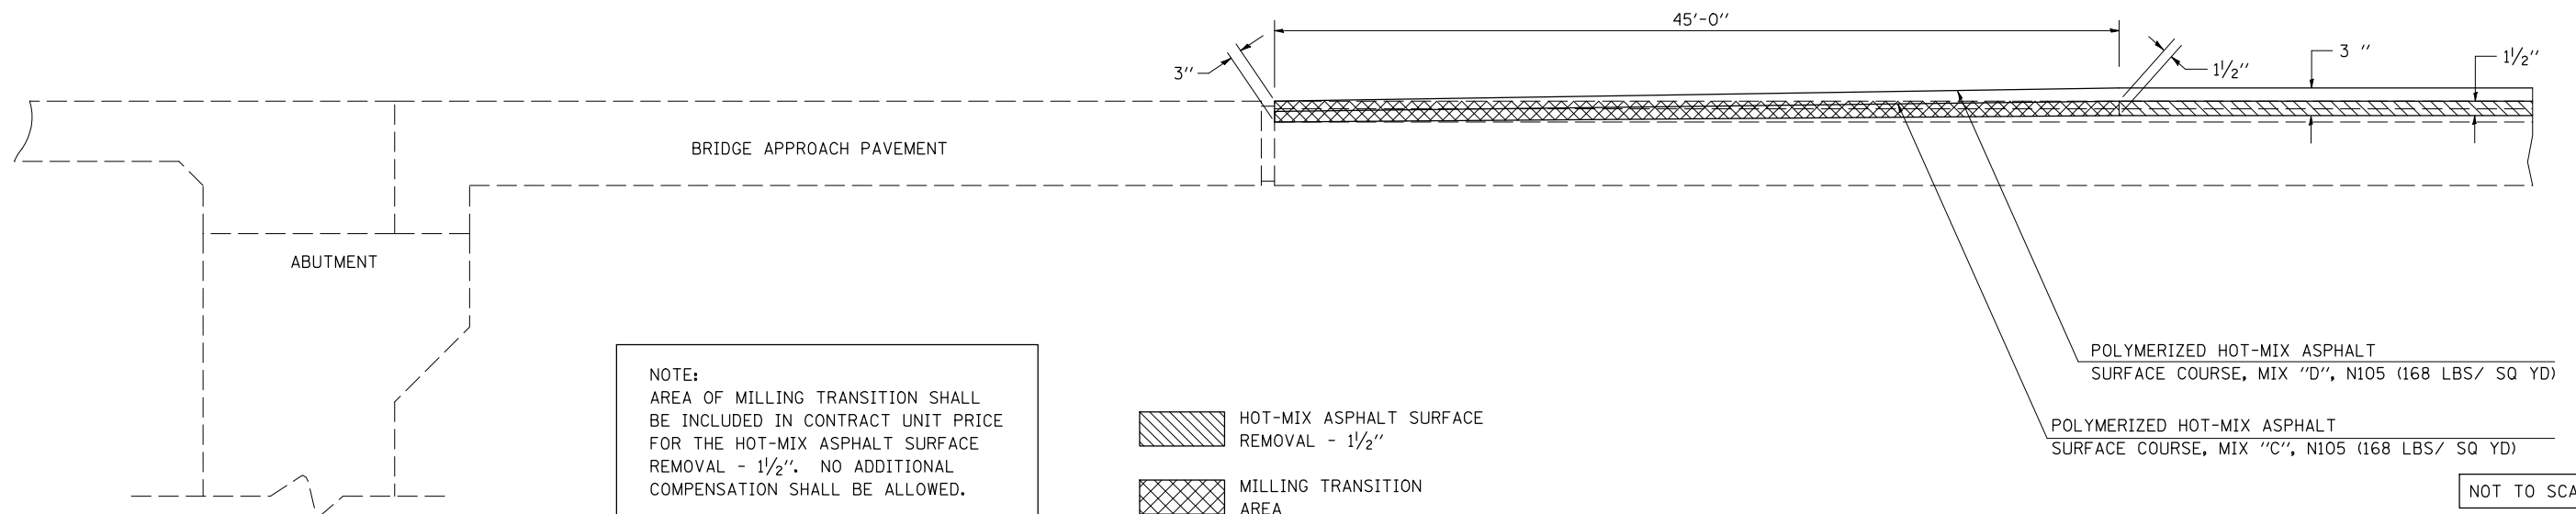

NOTE:
 AREA OF MILLING TRANSITION SHALL BE INCLUDED IN CONTRACT UNIT PRICE FOR THE HOT-MIX ASPHALT SURFACE REMOVAL - 1 1/2". NO ADDITIONAL COMPENSATION SHALL BE ALLOWED.

HOT-MIX ASPHALT SURFACE REMOVAL - 1 1/2"
 MILLING TRANSITION AREA

POLYMERIZED HOT-MIX ASPHALT SURFACE COURSE, MIX "D", N105 (168 LBS/ SQ YD)
 POLYMERIZED HOT-MIX ASPHALT SURFACE COURSE, MIX "C", N105 (168 LBS/ SQ YD)

NOT TO SCALE

FILE NAME =	USER NAME = bowerml	DESIGNED - JMS	REVISED -	STATE OF ILLINOIS DEPARTMENT OF TRANSPORTATION	DETAILS FOR MILLING TRANSITIONS			F.A.I. RTE.	SECTION	COUNTY	TOTAL SHEETS	SHEET NO.	
ct:\pw\work\p\dot\bowerml\d0110023\70766	DETAILS.DGN	DRAWN - JMS	REVISED -		SCALE:	SHEET NO. 1 OF 5 SHEETS	STA.	TO STA.	57	10-37RS-2&(10,27-38)RS-1	CHAMPAIGN	41	22
	PLOT SCALE = 40.0000' / IN.	CHECKED -	REVISED -		CONTRACT NO. 70766								
	PLOT DATE = 12/2/2009	DATE - 02-20-2009	REVISED -		ILLINOIS FED. AID PROJECT								