


DETAIL FOR HOT-MIX ASPHALT SURFACE REMOVAL-BUTT JOINT AT MAINLINE SHOULDERS BEGINNING AND ENDING OF PROJECT

NB & SB STATION 1270+32.24 TO STATION 1270+77.24

NB & SB STATION 1649+18.87 TO STATION 1649+63.87

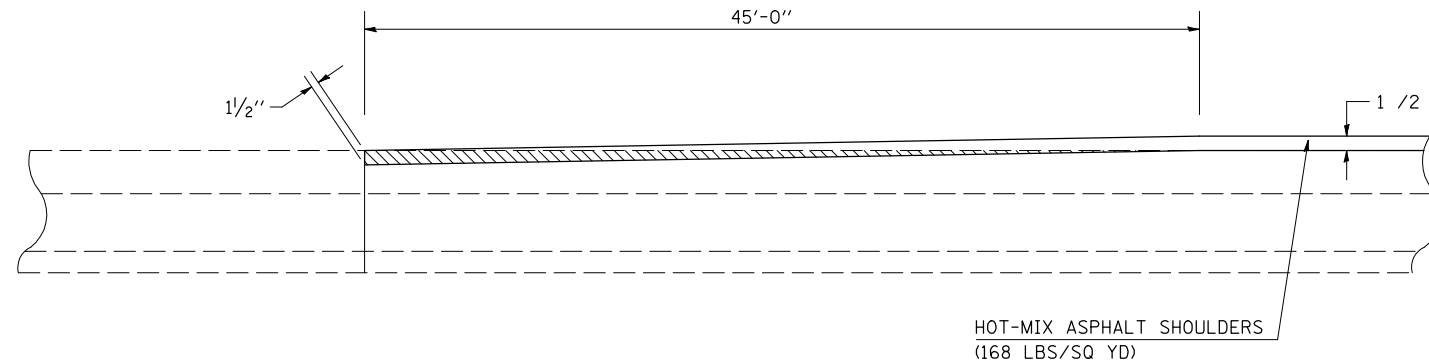

HOT-MIX ASPHALT SURFACE
REMOVAL - BUTT JOINT

NOT TO SCALE

DETAIL FOR HOT-MIX ASPHALT SURFACE REMOVAL-BUTT JOINT AT MAINLINE STRUCTURE SHOULDERS

NB STATION 1273+97.94 TO STATION 1274+42.94 (S.N. 010-0013)

SB STATION 1274+04.09 TO STATION 1274+49.09 (S.N. 010-0012)

NB STATION 1276+42.86 TO STATION 1276+87.86 (S.N. 010-0013)

SB STATION 1276+49.01 TO STATION 1276+94.01 (S.N. 010-0012)

RAMP CA NB STATION 0+47.53 TO STATION 0+92.53 (S.N. 010-0013)

RAMP DB SB STATION 3+13.94 TO STATION 3+58.94 (S.N. 010-0012)

RAMP AC NB STATION 2+92.45 TO STATION 3+37.45 (S.N. 010-0013)


RAMP DB SB STATION 0+69.02 TO STATION 1+14.02 (S.N. 010-0012)

NB STATION 1314+63.34 TO STATION 1315+08.34 (S.N. 010-0191)

SB STATION 1314+40.15 TO STATION 1314+85.15 (S.N. 010-0192)

NB STATION 1316+65.58 TO STATION 1317+10.58 (S.N. 010-0191)

SB STATION 1316+37.26 TO STATION 1316+82.26 (S.N. 010-0192)

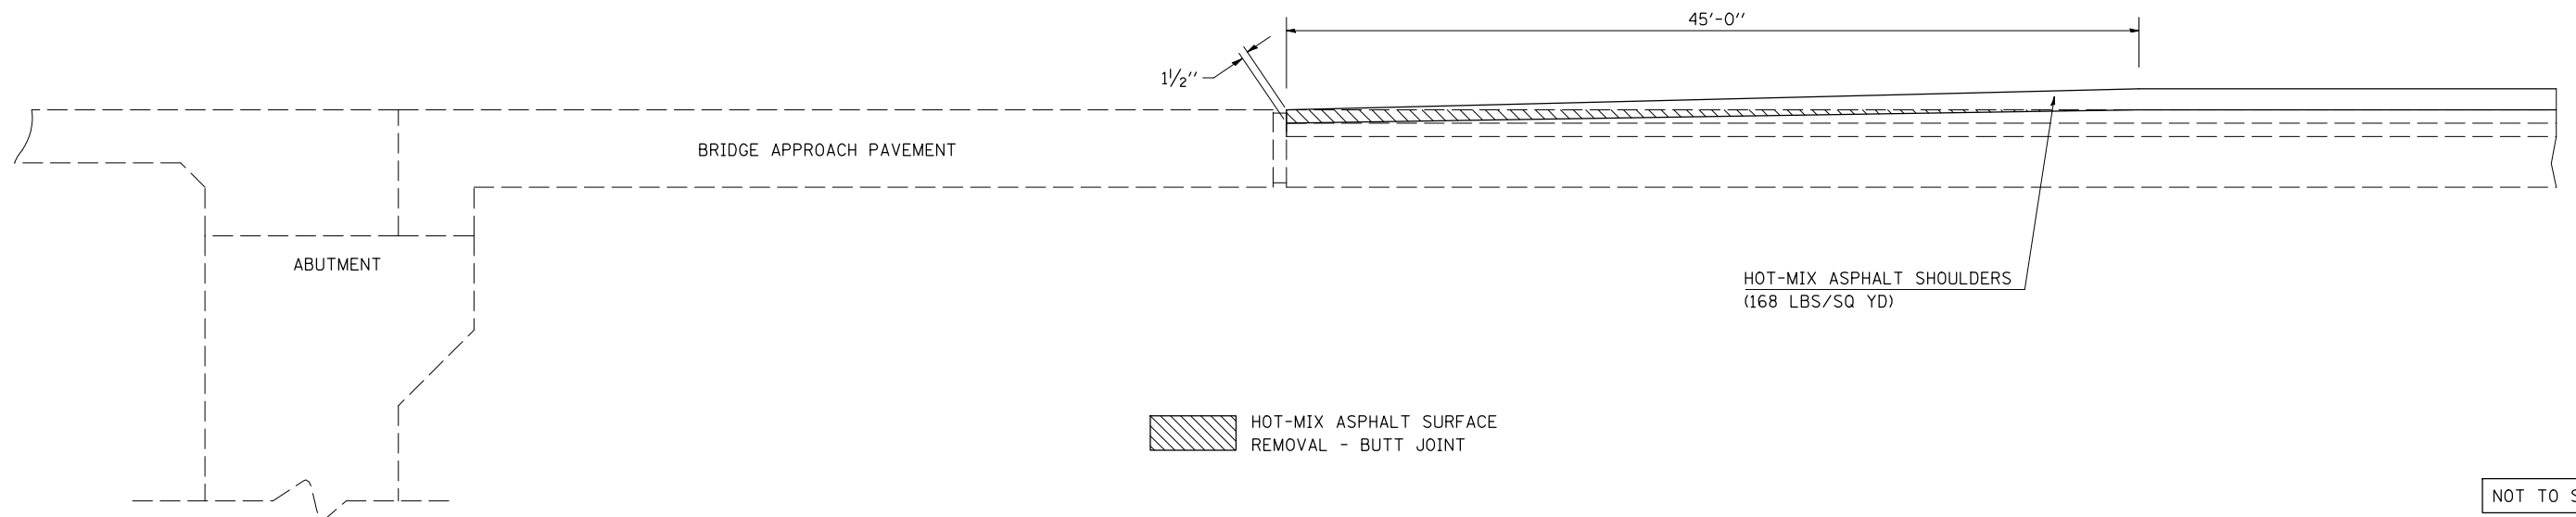

HOT-MIX ASPHALT SURFACE
REMOVAL - BUTT JOINT

NOT TO SCALE

FILE NAME =	USER NAME = bowerm1	DESIGNED - JMS	REVISED -
ct:\pw\work\p\dot\bowerm1\d0110023\70766	DETAILS.DGN	DRAWN - JMS	REVISED -
PLOT SCALE = 40.0000' / IN.	CHECKED -	REVISED -	REVISED -
PLOT DATE = 12/2/2009	DATE - 02-20-2009	REVISED -	REVISED -

**STATE OF ILLINOIS
DEPARTMENT OF TRANSPORTATION**

DETAILS FOR MILLING TRANSITIONS

SCALE: SHEET NO. 3 OF 5 SHEETS STA. TO STA.

F.A.I. RTE.	SECTION	COUNTY	TOTAL SHEETS	SHEET NO.
57	10-37RS-2&(10,27-38)RS-1	CHAMPAIGN	41	24
CONTRACT NO. 70766				
ILLINOIS FED. AID PROJECT				