


DETAIL FOR HOT-MIX ASPHALT SURFACE REMOVAL-BUTT JOINT AT INTERCHANGE RAMP SHOULDERS

(RAMP CA) STATION 61+90.40 TO STATION 62+58.44
 (RAMP DB) STATION 181+32.50 TO STATION 182+00.00
 (RAMP AC) STATION 127+00.00 TO STATION 127+67.50
 (RAMP DA) STATION 98+92.57 TO STATION 98+25.07

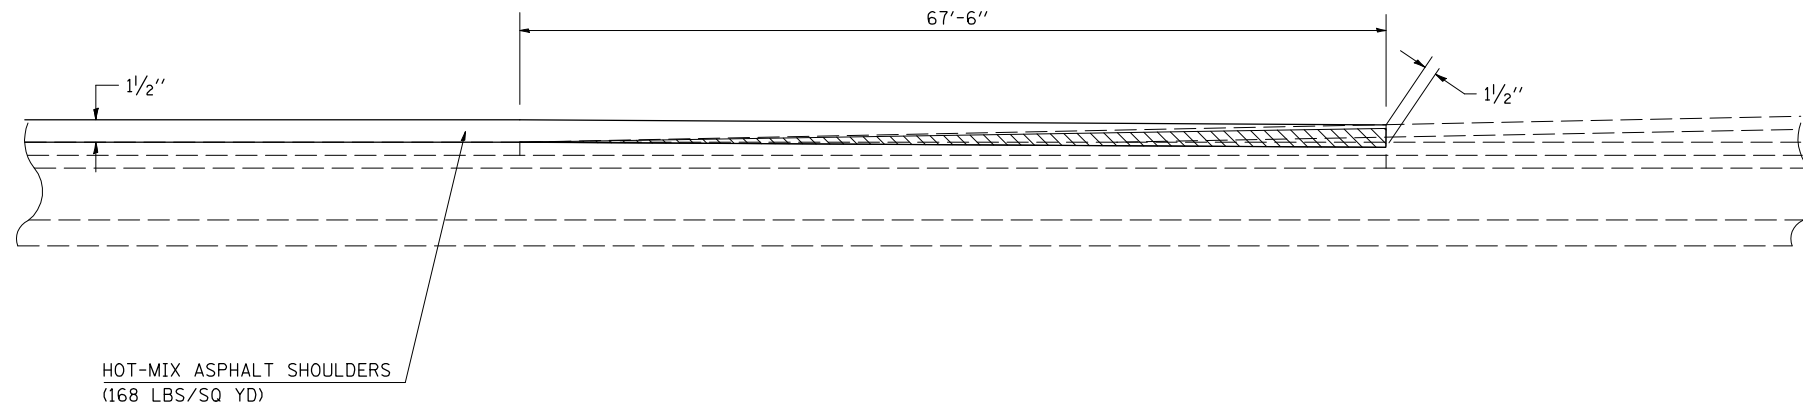

HOT-MIX ASPHALT SURFACE
REMOVAL - BUTT JOINT

DETAIL FOR MEDIAN CROSSOVER TO BE RECONSTRUCTED

STATION 1395+81.00

CROSSOVERS	STATION	AREA (SQ YD)	40800010	40800030	40800050	48101200
			BIT MATLS PR CT (GALLON)	AGG PR CT (TON)	INCID HMA SURFACE (TON)	AGG SHLD (TON)
	1395+81	300	22.0	0.6	25.0	2.2
	TOTAL =		22.0	0.6	25.0	2.2
	USE =		22.0	1.0	25.0	2.0

