


LOCATION MAP

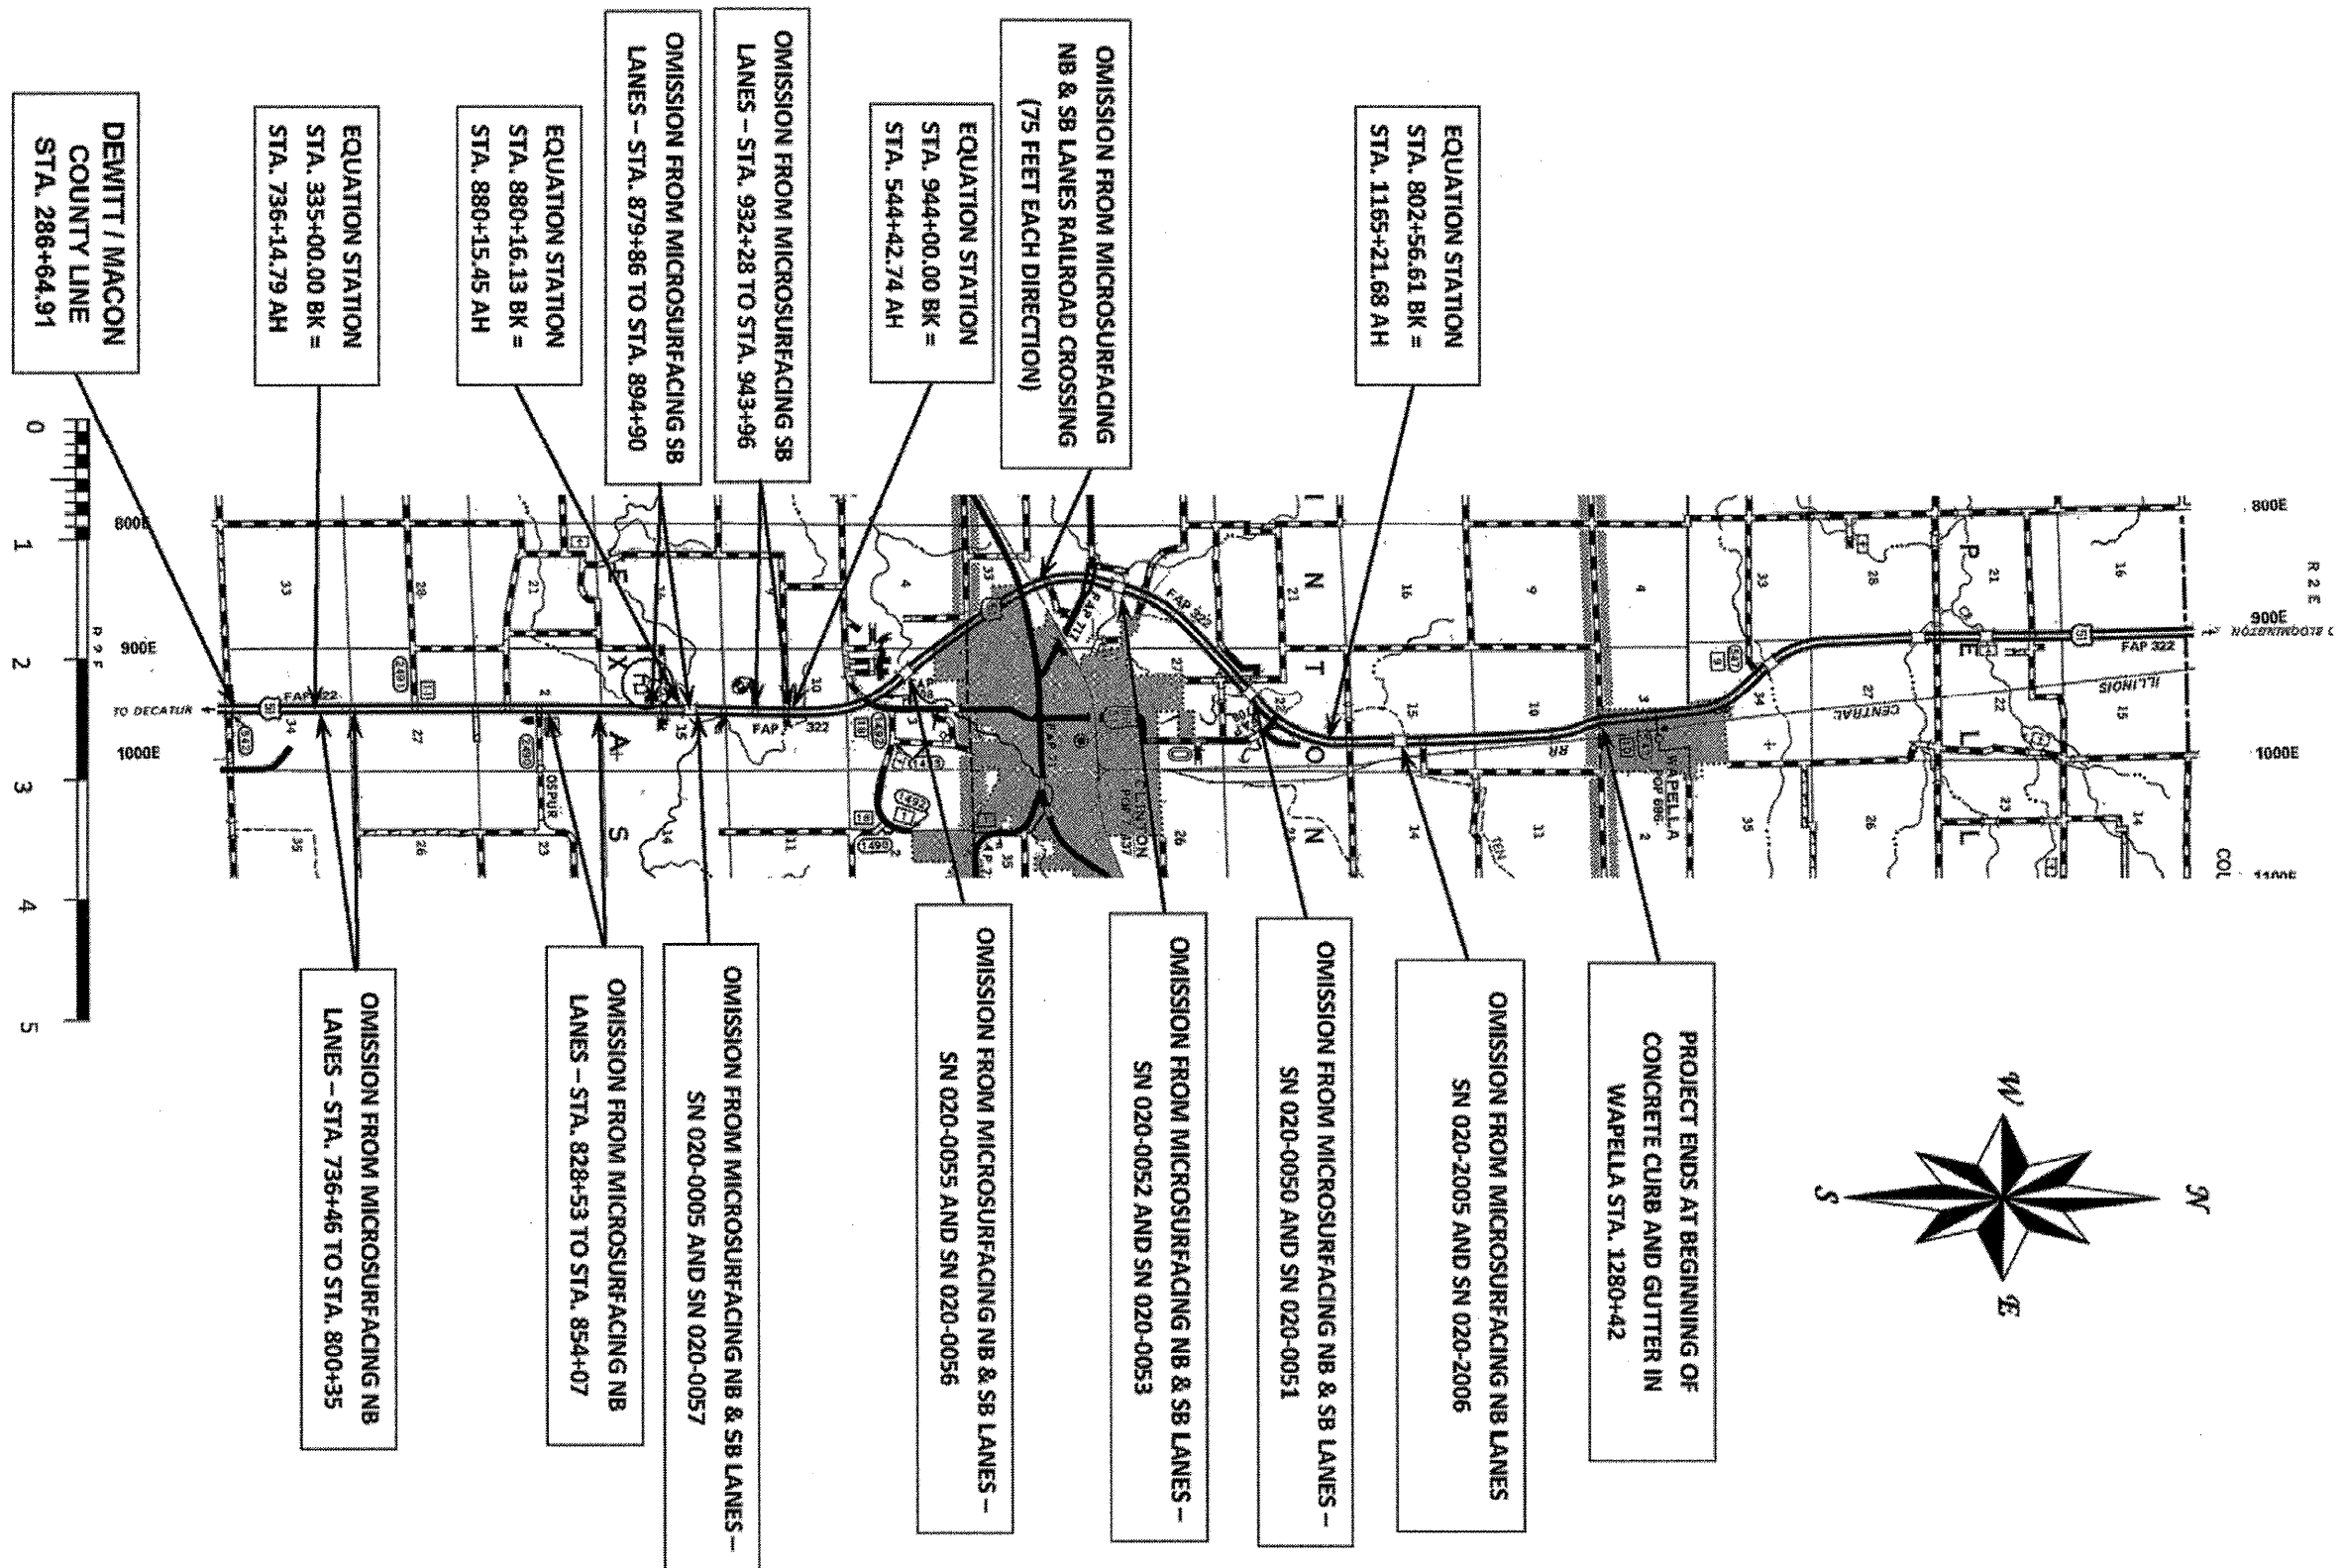

FILE NAME =	USER NAME = Jeroyma	DESIGNED - MAL	REVISED -
ct:\pwork\p\WIDOT\LEROYMA\0149985\0574809-shi-cover.dgn		DRAWN - JUB	REVISED -
PLOT SCALE = 48.0000' / IN.		CHECKED -	REVISED -
PLOT DATE = 11/17/2009		DATE - 7-8-09	REVISED -

STATE OF ILLINOIS
DEPARTMENT OF TRANSPORTATION

LOCATION MAP

SCALE: SHEET NO. OF SHEETS STA. TO STA.

F.A.P. RTE.	SECTION	COUNTY	TOTAL SHEETS	SHEET NO.
322	2010PPP	DEWITT	11	3
CONTRACT NO. 70809				
ILLINOIS FED. AID PROJECT				