
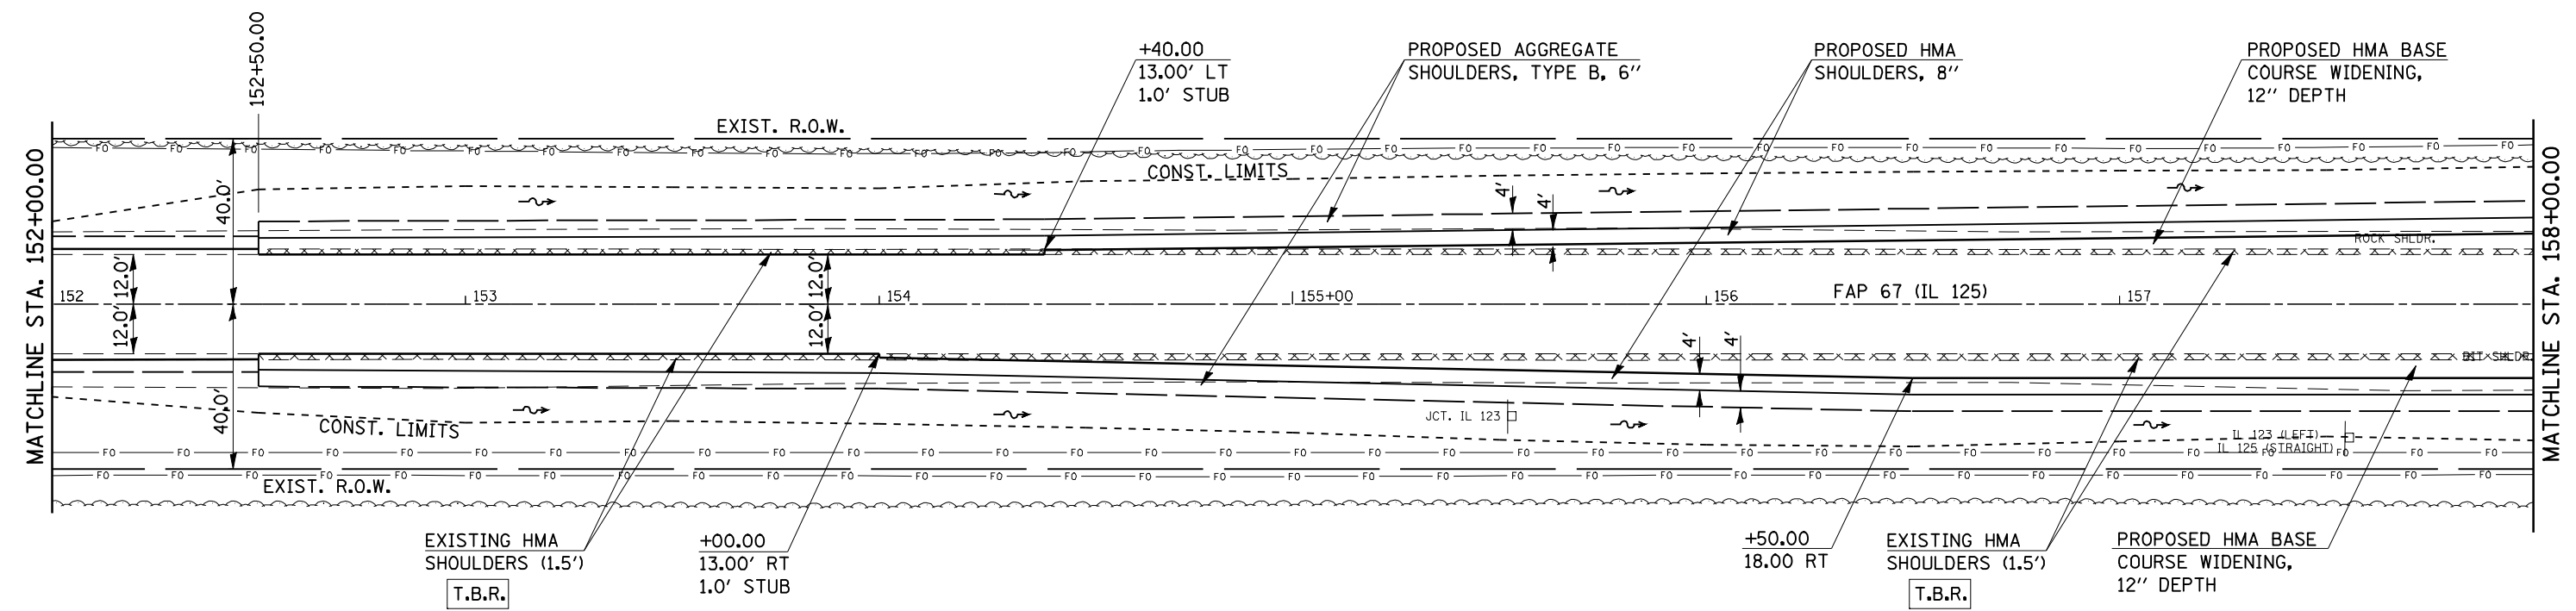


RICHARD YODER
 PARCEL NO. 6036103A

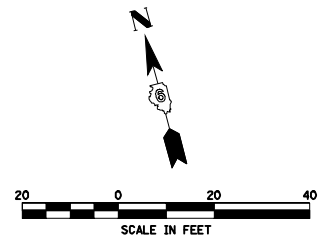

RICHARD YODER
 PARCEL NO. 6036103B

FILE NAME =	USER NAME = coxte	DESIGNED -	REVISED -	STATE OF ILLINOIS DEPARTMENT OF TRANSPORTATION	FAP RTE 67 (IL 125) INTERSECTION WITH FAS RTE 1573 (IL 123) & TR RTE 22 (YANKEE TOWN RD.)	F.A.P. RTE.	SECTION	COUNTY	TOTAL SHEETS	SHEET NO.	
er:\pw\work\PWIDOT\COXTE\dma22819\0672049-shp1en_42.dgn	PLOT SCALE = 40.00' / IN.	DRAWN -	REVISED -			67	105(RS-6) 106(RS-4)	*	88	26	
PLOT DATE = Dec-18-2009 04:48:33PM	DATE -	CHECKED -	REVISED -			CONTRACT NO. 72C49		ILLINOIS FED. AID PROJECT			
		DATE -	REVISED -			SCALE: 1" = 20'	SHEET NO. OF SHEETS	STA. 152+00.00 TO STA. 158+00.00	* CASS, SANGAMON		