
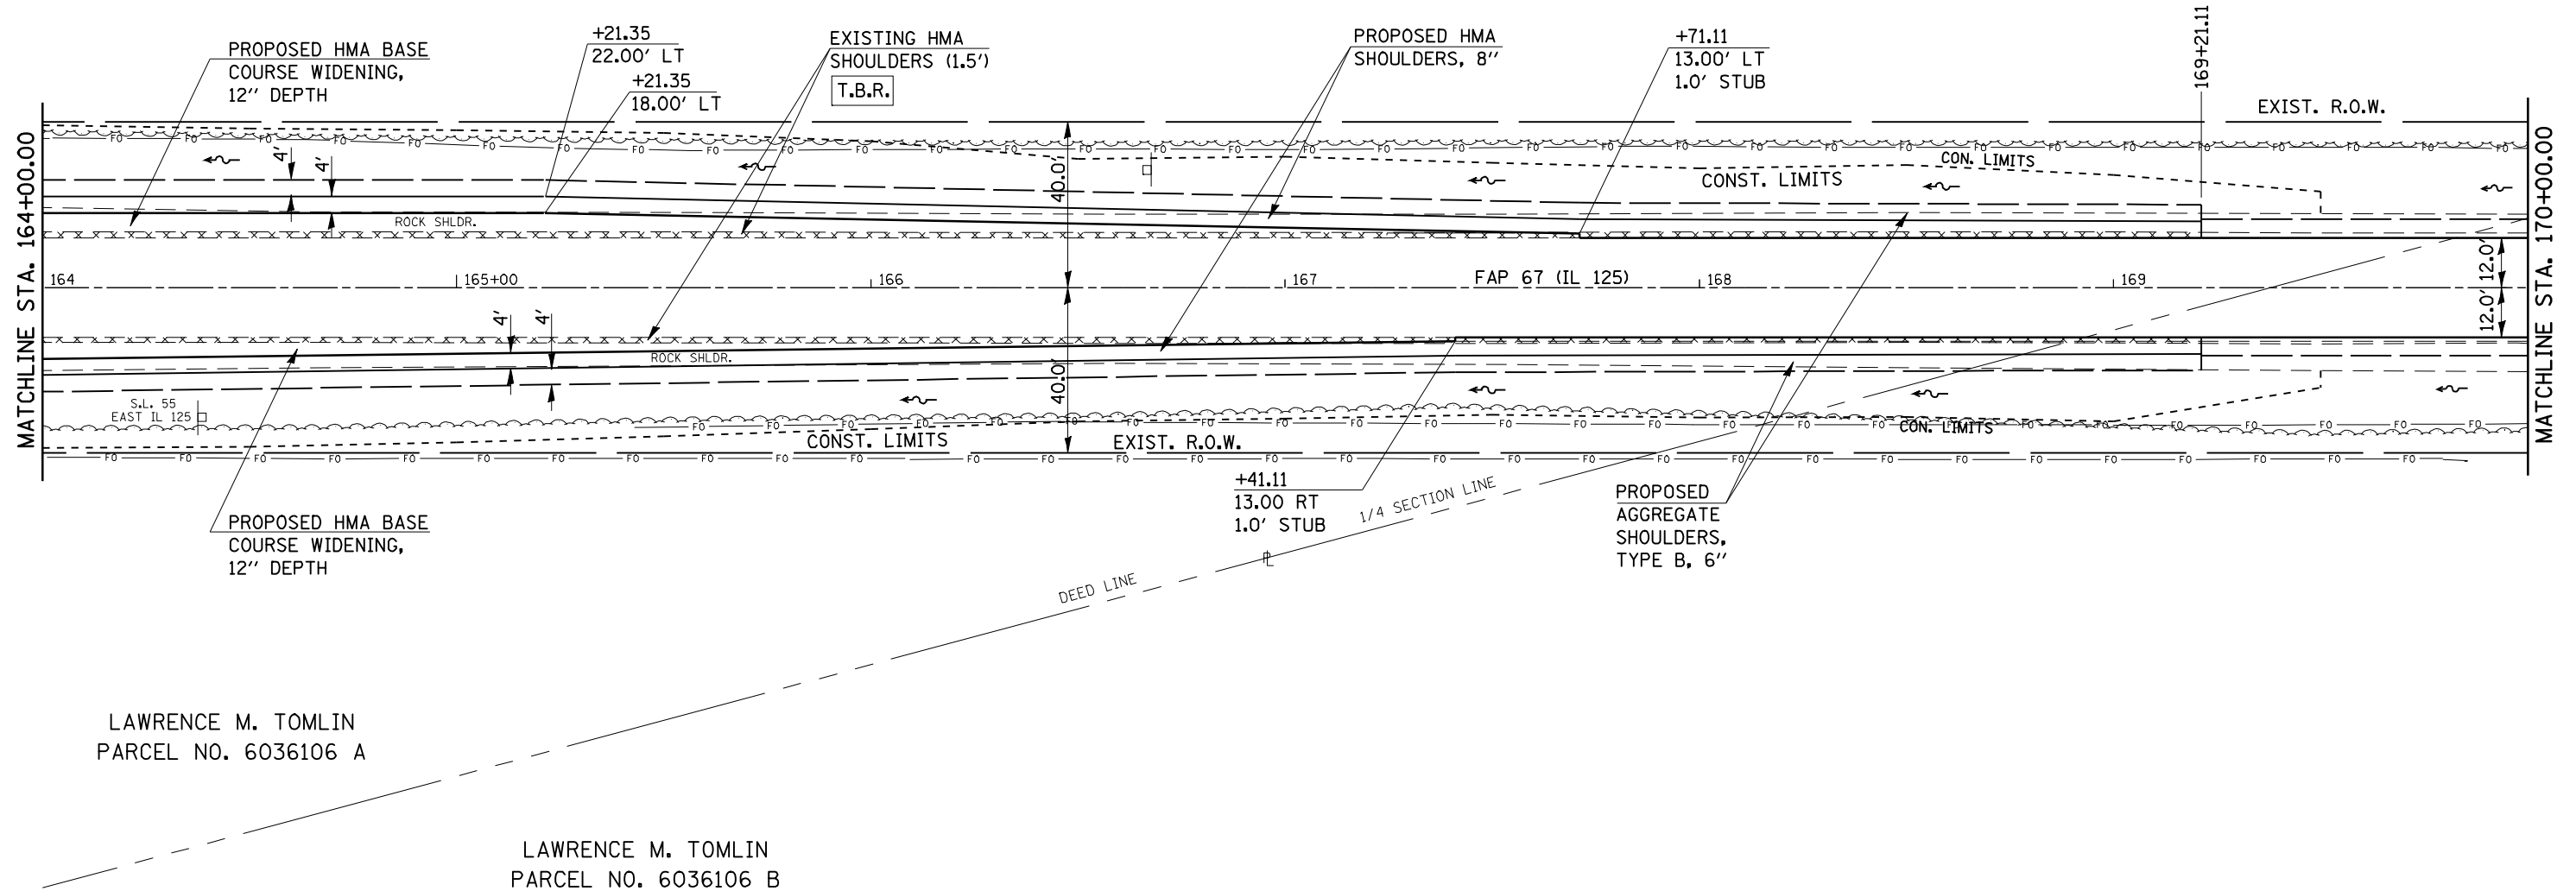


DUNLAP-YOUNG & CO.
 C/O CAPITAL AGRICULTURAL
 PROPERTY SERVICES, INC.
 PARCEL NO. 6036105

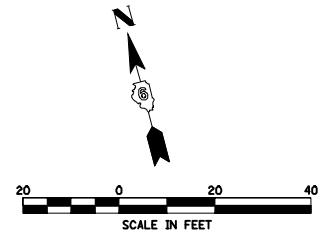

FILE NAME =	USER NAME = coxte	DESIGNED -	REVISED -
er\pwork\PWIDOT\COXTE\dms22819\0672049-shp1en_42.dgn		DRAWN -	REVISED -
	PLOT SCALE = 40.00' / IN.	CHECKED -	REVISED -
	PLOT DATE = Dec-18-2009 04:48:39PM	DATE -	REVISED -

STATE OF ILLINOIS
 DEPARTMENT OF TRANSPORTATION

FAP RTE 67 (IL 125) INTERSECTION WITH FAS RTE 1573 (IL 123) & TR RTE 22 (YANKEE TOWN RD.)			
SCALE: 1" = 20'	SHEET NO.	OF SHEETS	STA. 164+00.00 TO STA. 170+00.00

F.A.P. RTE.	SECTION	COUNTY	TOTAL SHEETS	SHEET NO.
67	105(RS-6) 106(RS-4)	*	88	28
CONTRACT NO. 72C49				
ILLINOIS FED. AID PROJECT				