


BM DA 21 :SET CHSLD " " IN S.E.
 CORNER CONC DITCH CHECK NEAR
 S.E. CORNER OF CASEY'S GENERAL
 STORE LOT IN PLEASANT PLAINS
 NAVD88=616.156 @
 STA. 231+68.880 @ OFFSET 63.53 LT.

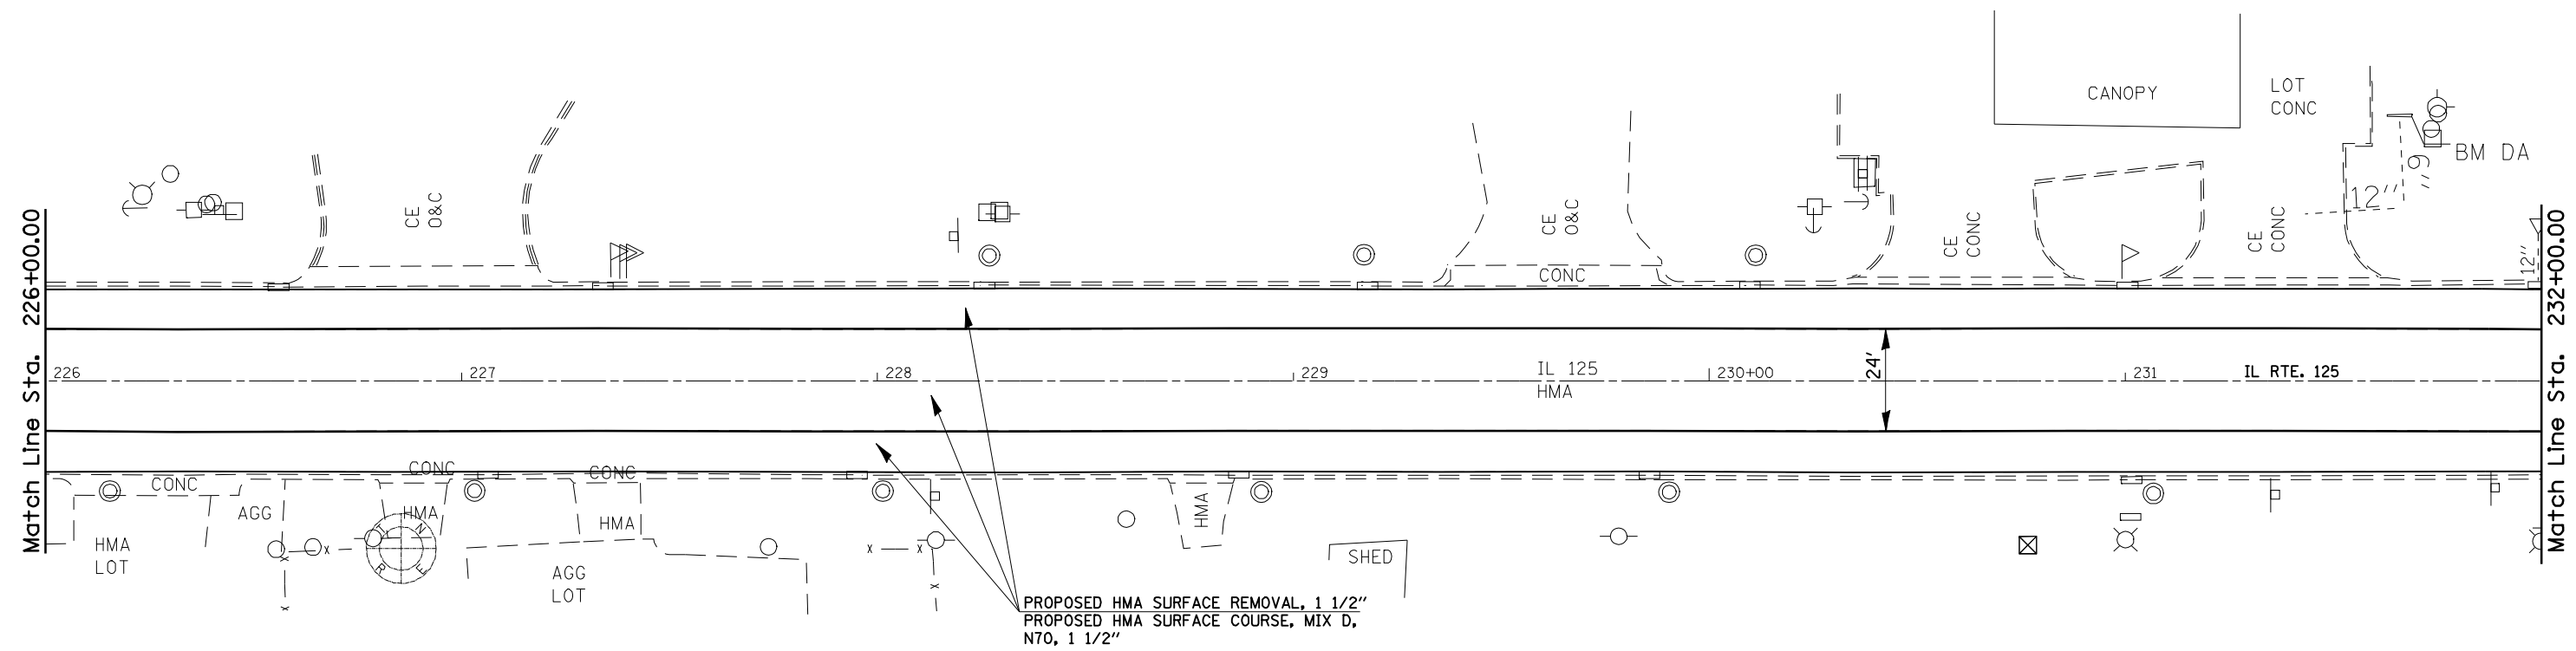

PROPOSED HMA SURFACE REMOVAL, 1 1/2"
 PROPOSED HMA SURFACE COURSE, MIX D,
 N70, 1 1/2"

FILE NAME =	USER NAME = coxte	DESIGNED -	REVISED -
e:\pwwork\pwidot\COXTE\dma84394\0672089-ahp-plan-20.dgn		DRAWN -	REVISED -
PLOT SCALE = 40.0000 ' / IN.		CHECKED -	REVISED -
PLOT DATE = Dec-18-2009 04:48:50PM		DATE -	REVISED -

**STATE OF ILLINOIS
 DEPARTMENT OF TRANSPORTATION**

PLAN SHEETS - 20 SCALE

SCALE: 1" = 20' SHEET NO. OF SHEETS STA. TO STA.

F.A.P. RTE.	SECTION	COUNTY	TOTAL SHEETS	SHEET NO.
67	105(RS-6) 106(RS-4)	*	88	33
FED. ROAD DIST. NO. ILLINOIS FED. AID PROJECT			CONTRACT NO. 72C49	