


BM FH 27 : SET CHSLD " X " ON SOUTHERLY
TOP FLANGE BOLT OF FIRE HYDRANT ON
N. SIDE OF IL. 125 , JUST W. OF HOUSE #605
NAVD88=609.721 @ STA. 262+86.48 @
OFFSET 40.2 LT.

EXIST. CURVE 216
PI STA. =266+94.23
 $\Delta = 9^{\circ} 47' 27''$ (LT)
D =0° 51' 53"
R =6,625.00'
T =567.43'
L =1,132.10'
E =24.26'
e = ----
T.R. = ----
S.E. RUN = ----
P.C. STA. =261+26.80
P.T. STA. =272+58.90

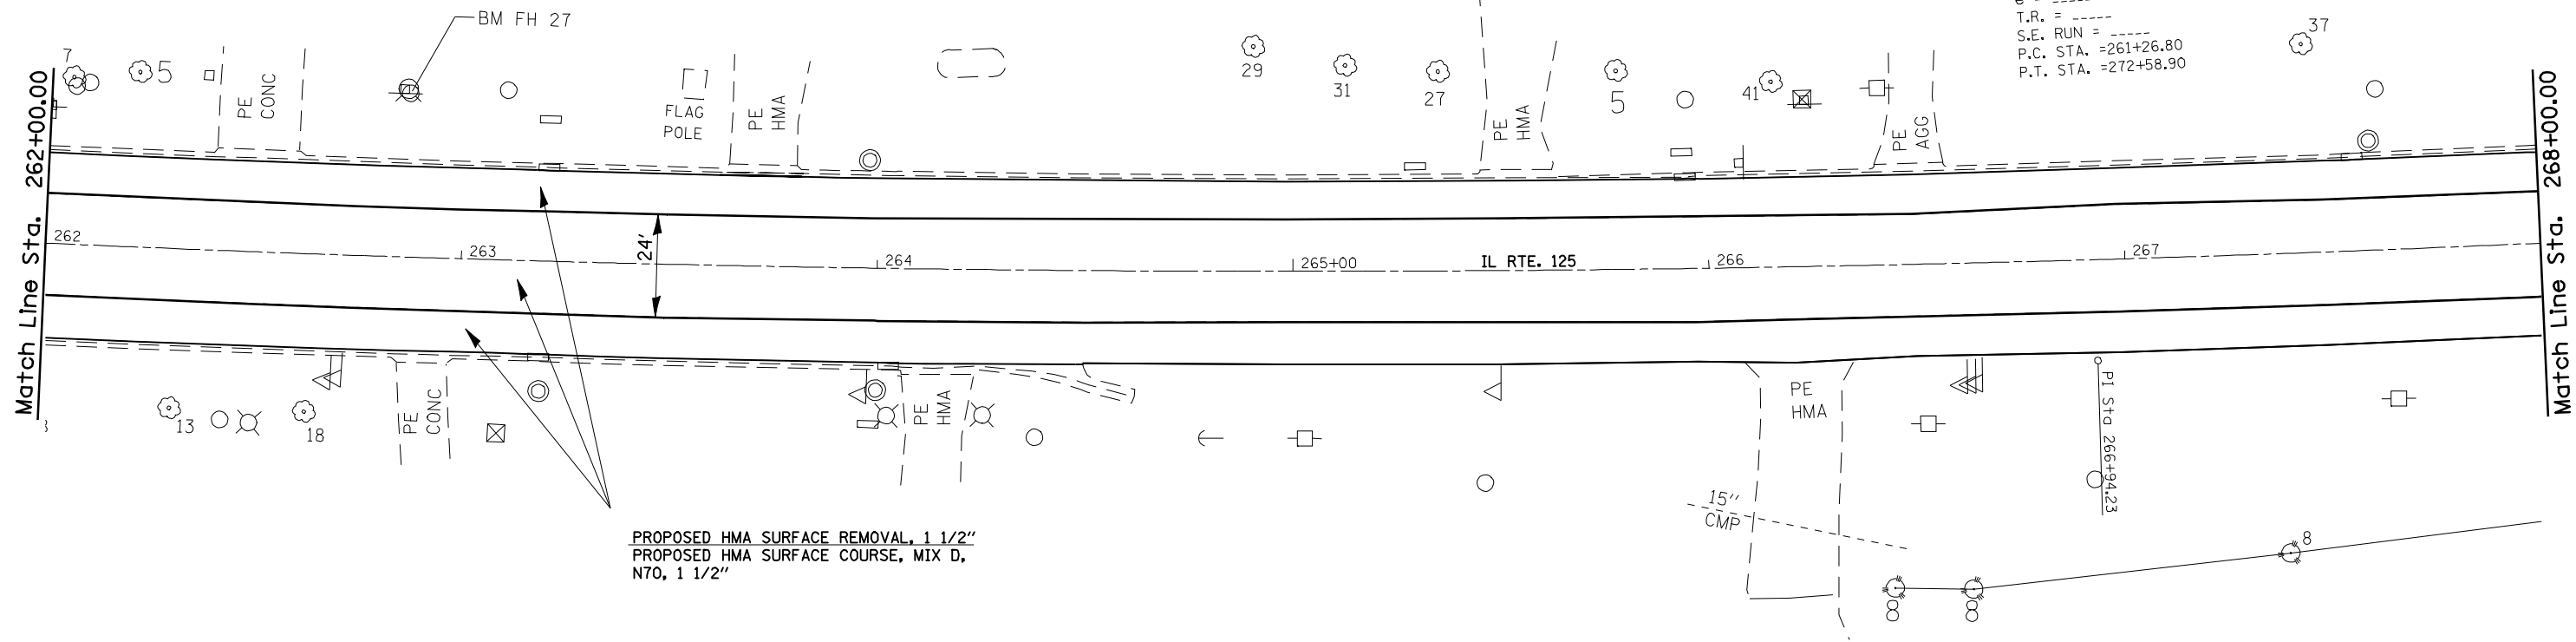

PROPOSED HMA SURFACE REMOVAL, 1 1/2"
PROPOSED HMA SURFACE COURSE, MIX D,
N70, 1 1/2"

| | | | |
|--|-------------------|------------|-----------|
| FILE NAME = | USER NAME = coxte | DESIGNED - | REVISED - |
| e:\pwork\pwidot\COXTE\dma84394\067209-9-9-10-10-20.dgn | | DRAWN - | REVISED - |
| PLOT SCALE = 40.0000 ' / IN. | | CHECKED - | REVISED - |
| PLOT DATE = Dec-18-2009 04:47:05PM | | DATE - | REVISED - |

**STATE OF ILLINOIS
DEPARTMENT OF TRANSPORTATION**

| PLAN SHEETS - 20 SCALE | | | |
|------------------------|-----------|-----------|--------------|
| SCALE: 1" = 20' | SHEET NO. | OF SHEETS | STA. TO STA. |

| F.A.P. RTE. | SECTION | COUNTY | TOTAL SHEETS | SHEET NO. |
|---|---------------------|--------|--------------|-----------|
| 67 | 105(RS-6) 106(RS-4) | | 88 | 39 |
| CONTRACT NO. 72C49 | | | | |
| FED. ROAD DIST. NO. ILLINOIS FED. AID PROJECT | | | | |