


PLAN	SURVEYED	BY	DATE
	ALIGNED		
	PLOTTED		
	CHECKED		
	FILED		
	NO.		

PROFILE	SURVEYED	BY	DATE
	GRADES CHECKED		
	STRUCTURE		
	NOTATIS		
	CHKD		
	NO.		

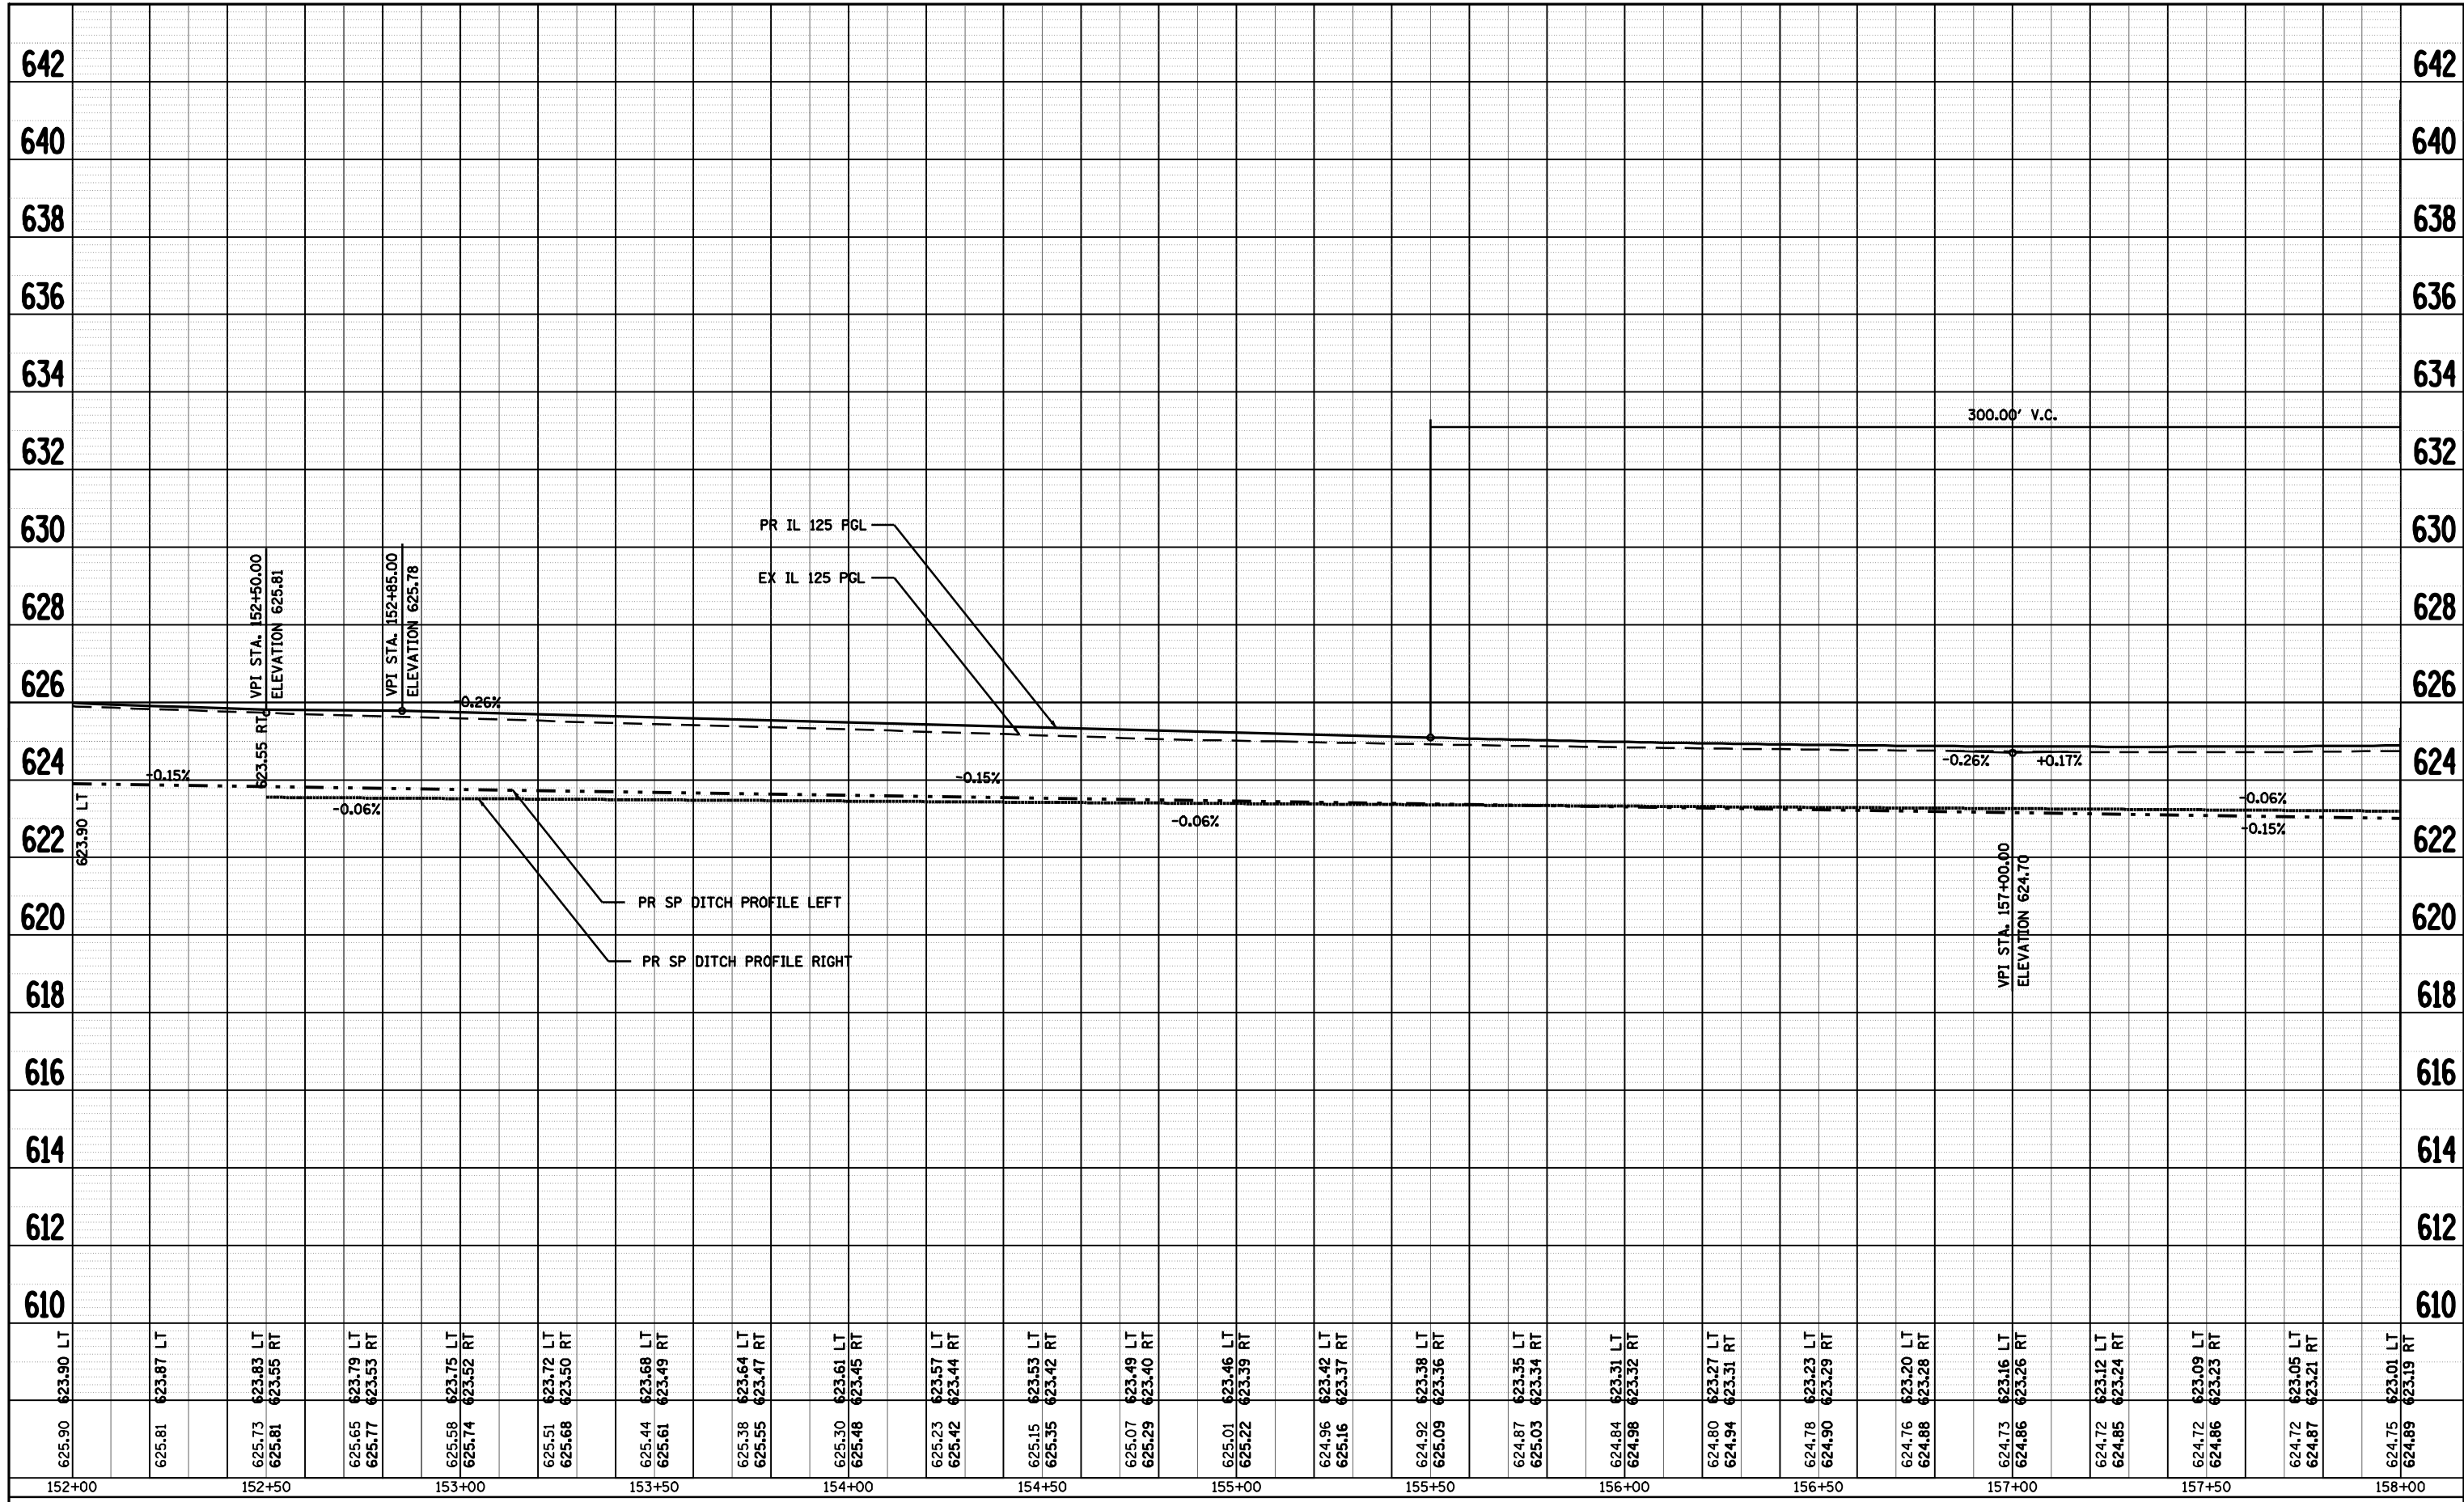

FILE NAME =	USER NAME = coxte	DESIGNED -	REVISED -
c:\pwwork\pwidot\coxte\dms22819\0672049	sh:prof_21.dgn	DRAWN -	REVISED -
	PLOT SCALE = 48.0000' / IN.	CHECKED -	REVISED -
	PLOT DATE = Dec-18-2009 04:49:12PM	DATE -	REVISED -

**STATE OF ILLINOIS  
DEPARTMENT OF TRANSPORTATION**

<b>IL 125 PROFILES ROADWAY AND SPECIAL DITCHES</b>			
SCALE: 1" = 20'	SHEET NO.	OF SHEETS	STA. 152+00.00 TO STA. 158+00.00

F.A.P. RTE.	SECTION	COUNTY	TOTAL SHEETS	SHEET NO.
67	105(RS-6) 106(RS-4)	*	88	42
CONTRACT NO. 72C49				
ILLINOIS FED. AID PROJECT				