


DATE	
BY	
SURVEYED	
PLOTTED	
TEMPLATE	
AREAS	
CHECKED	
FINAL SURVEY	
NOTE BOOK	
NO.	

DATE	
BY	
SURVEYED	
PLOTTED	
TEMPLATE	
AREAS	
CHECKED	
ORIGINAL SURVEY	
NOTE BOOK	
NO.	

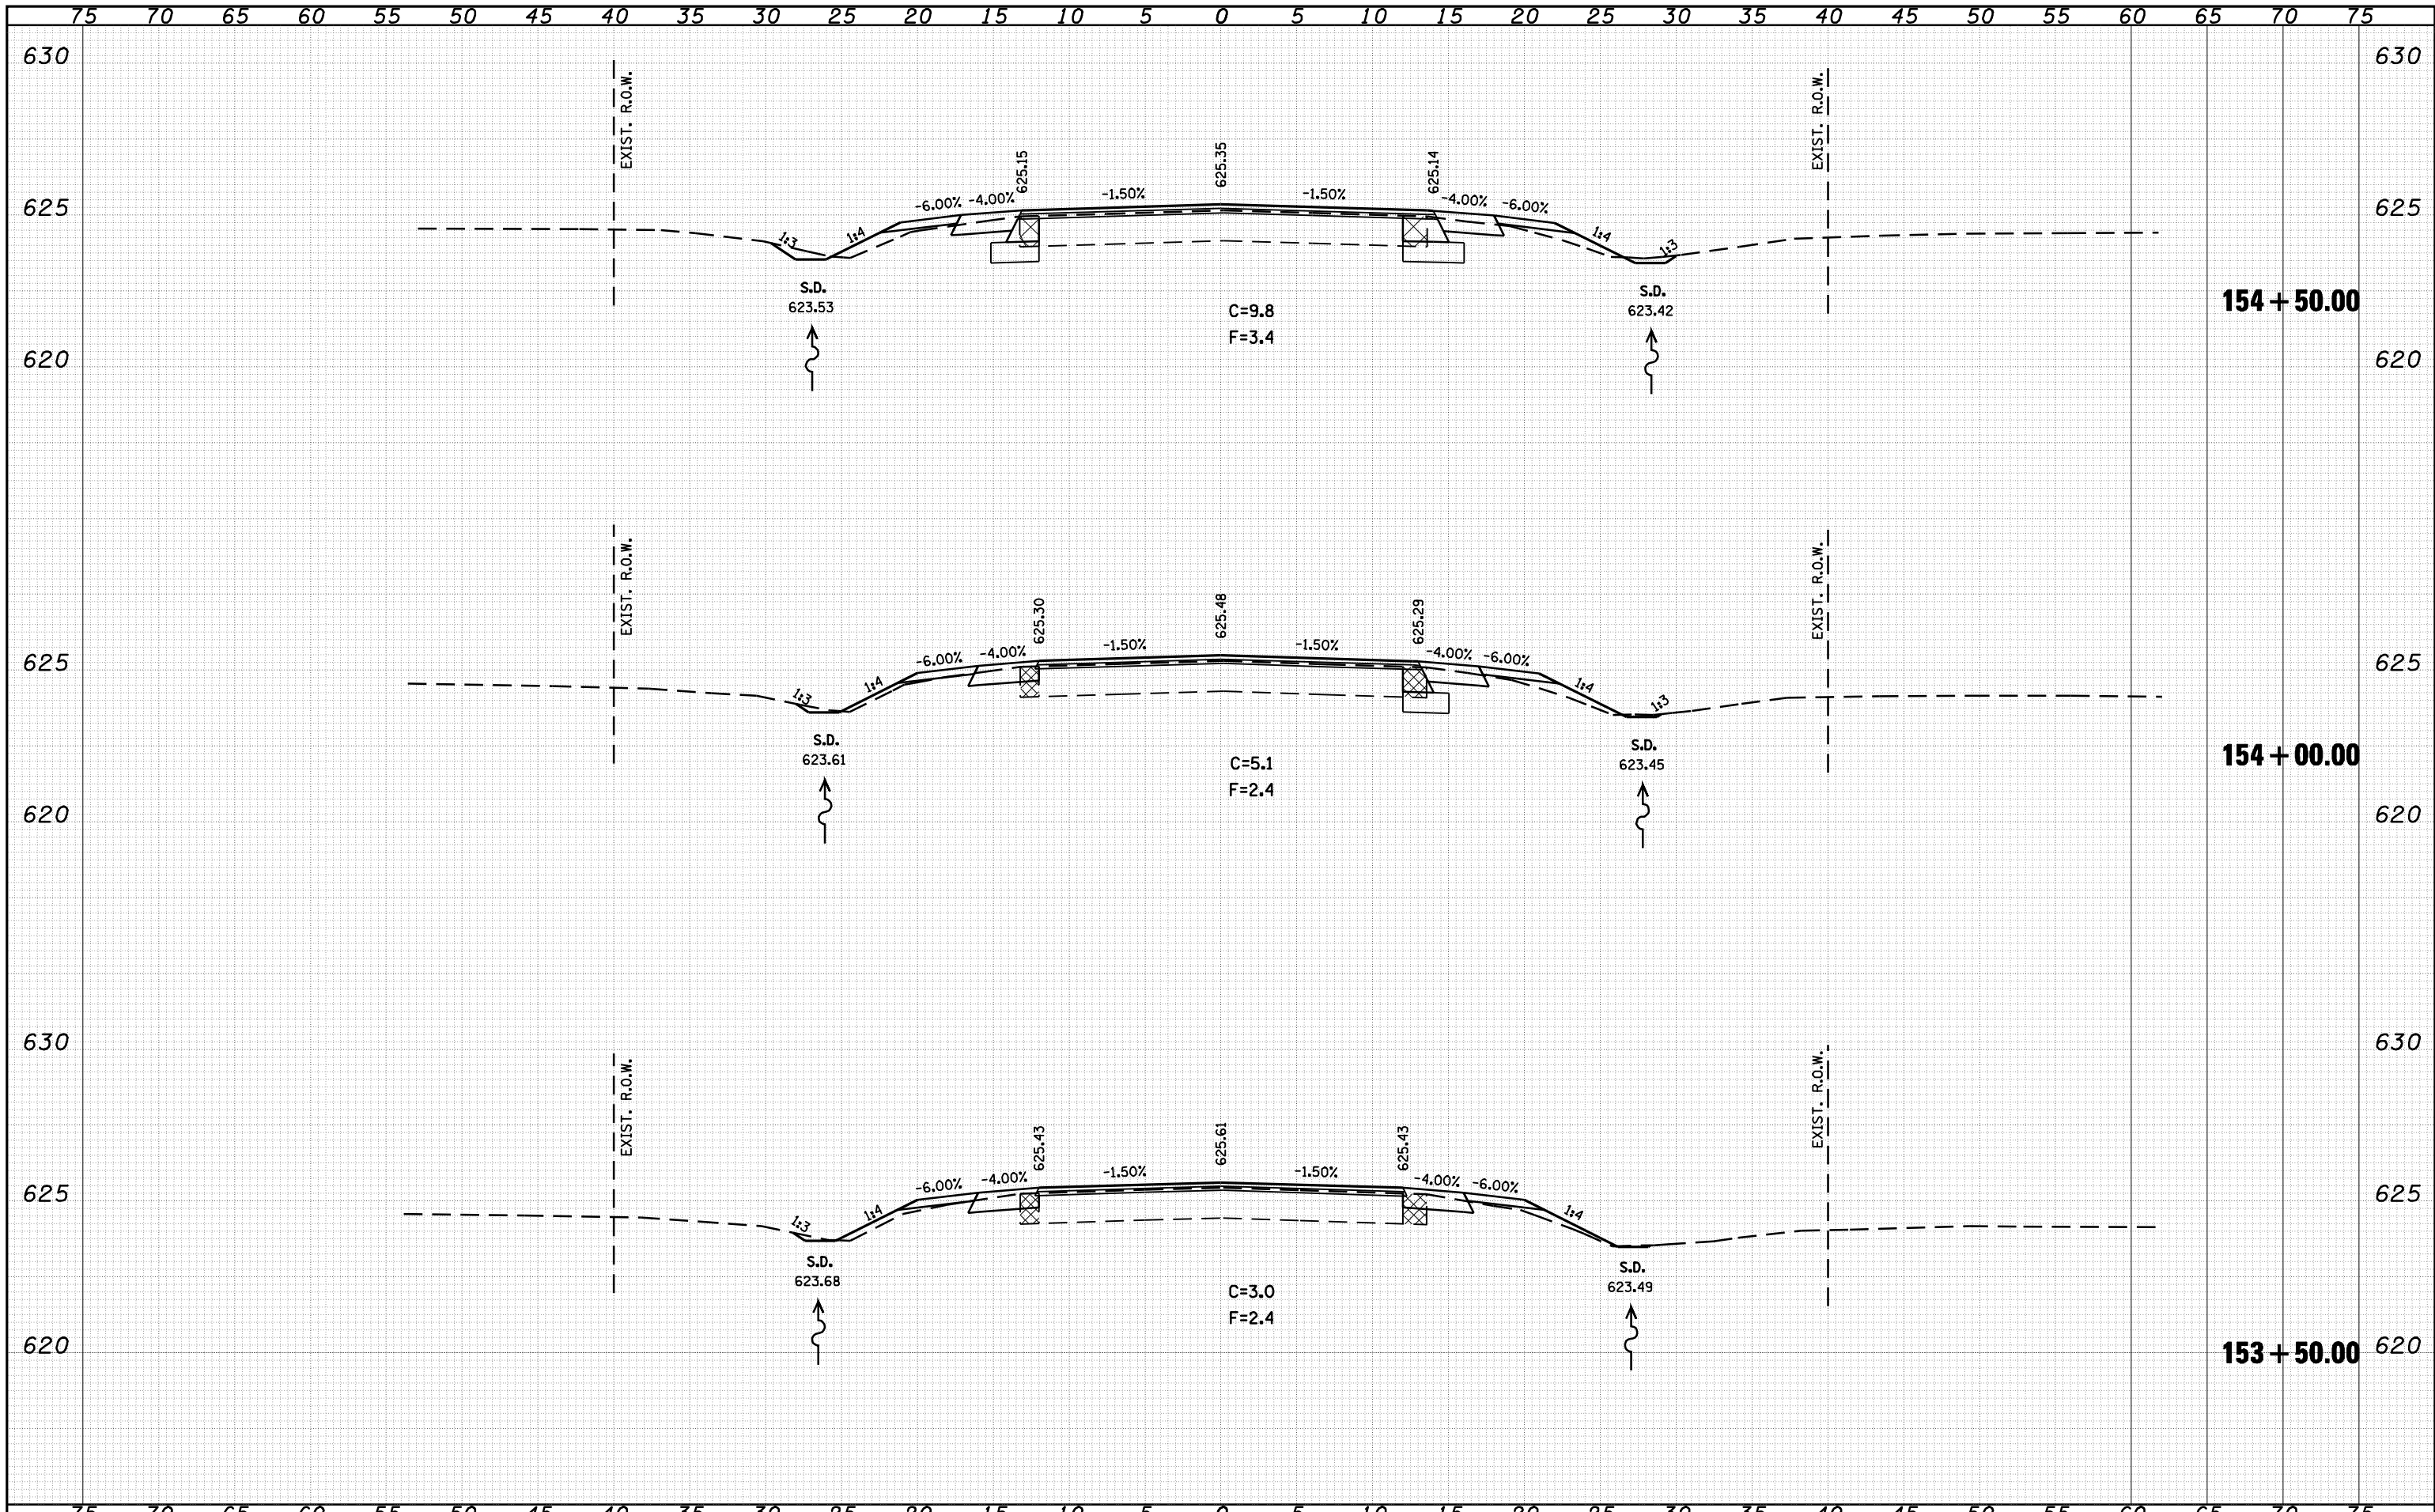

FILE NAME =	USER NAME = coxte	DESIGNED -	REVISD -	STATE OF ILLINOIS DEPARTMENT OF TRANSPORTATION IL 125 CROSS SECTIONS SCALE: 1" = 20' SHEET NO. OF SHEETS STA. 153+50.00 TO STA. 154+50.00	F.A.P. RTE. 67	SECTION 105(RS-6) 106(RS-4)	COUNTY	TOTAL SHEETS 88	SHEET NO. 73
c:\pwork\pwork\COXTE\dms22819\0672049-shr-xa-1125.dgn		DRAWN -	REVISD -						
		CHECKED -	REVISD -						
		DATE -	REVISD -						
PLOT SCALE = 10.0000 "/ IN.					CONTRACT NO. 72C49				
PLOT DATE = Dec-18-2009 04:50:33PM					ILLINOIS FED. AID PROJECT				