


DATE	
BY	
SURVEYED	
PLOTTED	
TEMPLATE	
AREAS	
CHECKED	
FINAL SURVEY	
NOTE BOOK	
NO.	

DATE	
BY	
SURVEYED	
PLOTTED	
TEMPLATE	
AREAS	
CHECKED	
ORIGINAL SURVEY	
NOTE BOOK	
NO.	

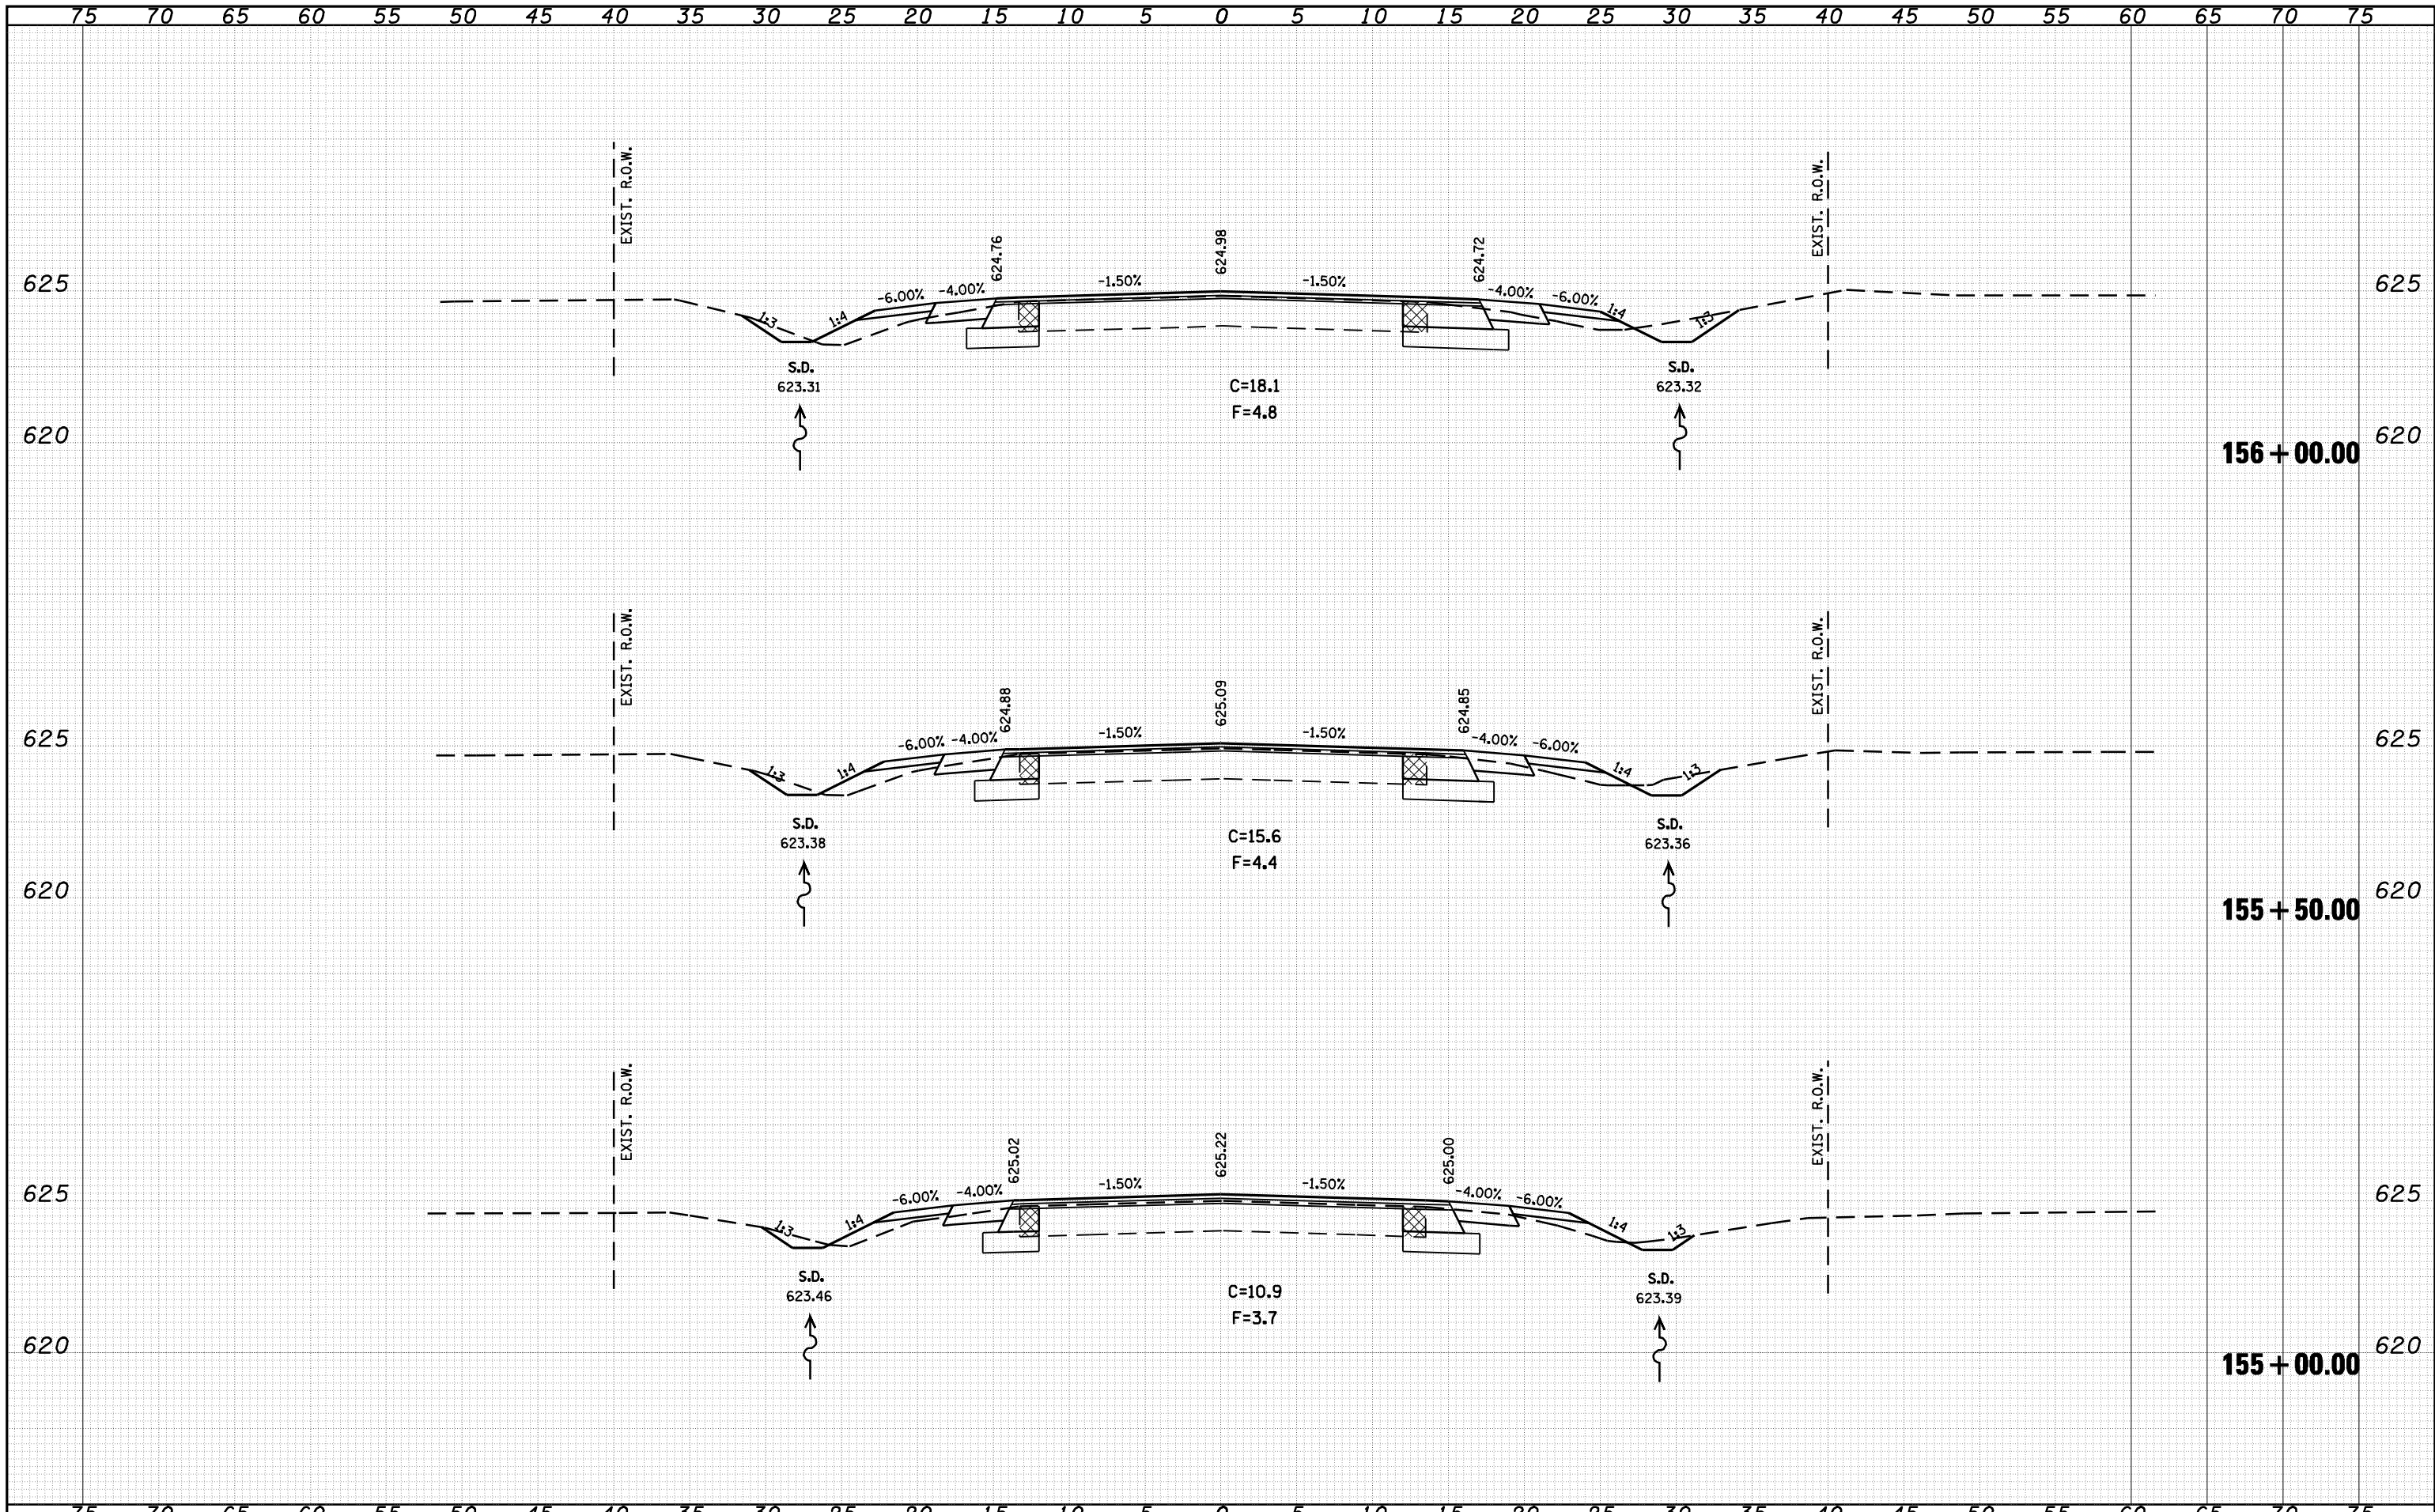

FILE NAME =	USER NAME = coxte	DESIGNED -	REVISED -	STATE OF ILLINOIS DEPARTMENT OF TRANSPORTATION	IL 125 CROSS SECTIONS		F.A.P. RTE. 67	SECTION 105(RS-6) 106(RS-4)	COUNTY	TOTAL SHEETS 88	SHEET NO. 74		
c:\pwork\pwidot\coxte\dms22819\0672049-shr-xa-1125.dgn		DRAWN -	REVISED -										
PLOT SCALE = 10.0000' / IN.		CHECKED -	REVISED -										
PLOT DATE = Dec-18-2009 04:50:37PM		DATE -	REVISED -										
SCALE: 1" = 20'							SHEET NO.	OF	SHEETS	STA. 155+00.00	TO STA. 156+00.00		
										CONTRACT NO. 72C49			
										ILLINOIS FED. AID PROJECT			
										* CASS, SANGAMON			