


DATE	
BY	
SURVEYED	
PLOTTED	
TEMPLATE	
AREAS	
CHECKED	
FINAL SURVEY	
NOTE BOOK	
NO.	

DATE	
BY	
SURVEYED	
PLOTTED	
TEMPLATE	
AREAS	
CHECKED	
ORIGINAL SURVEY	
NOTE BOOK	
NO.	

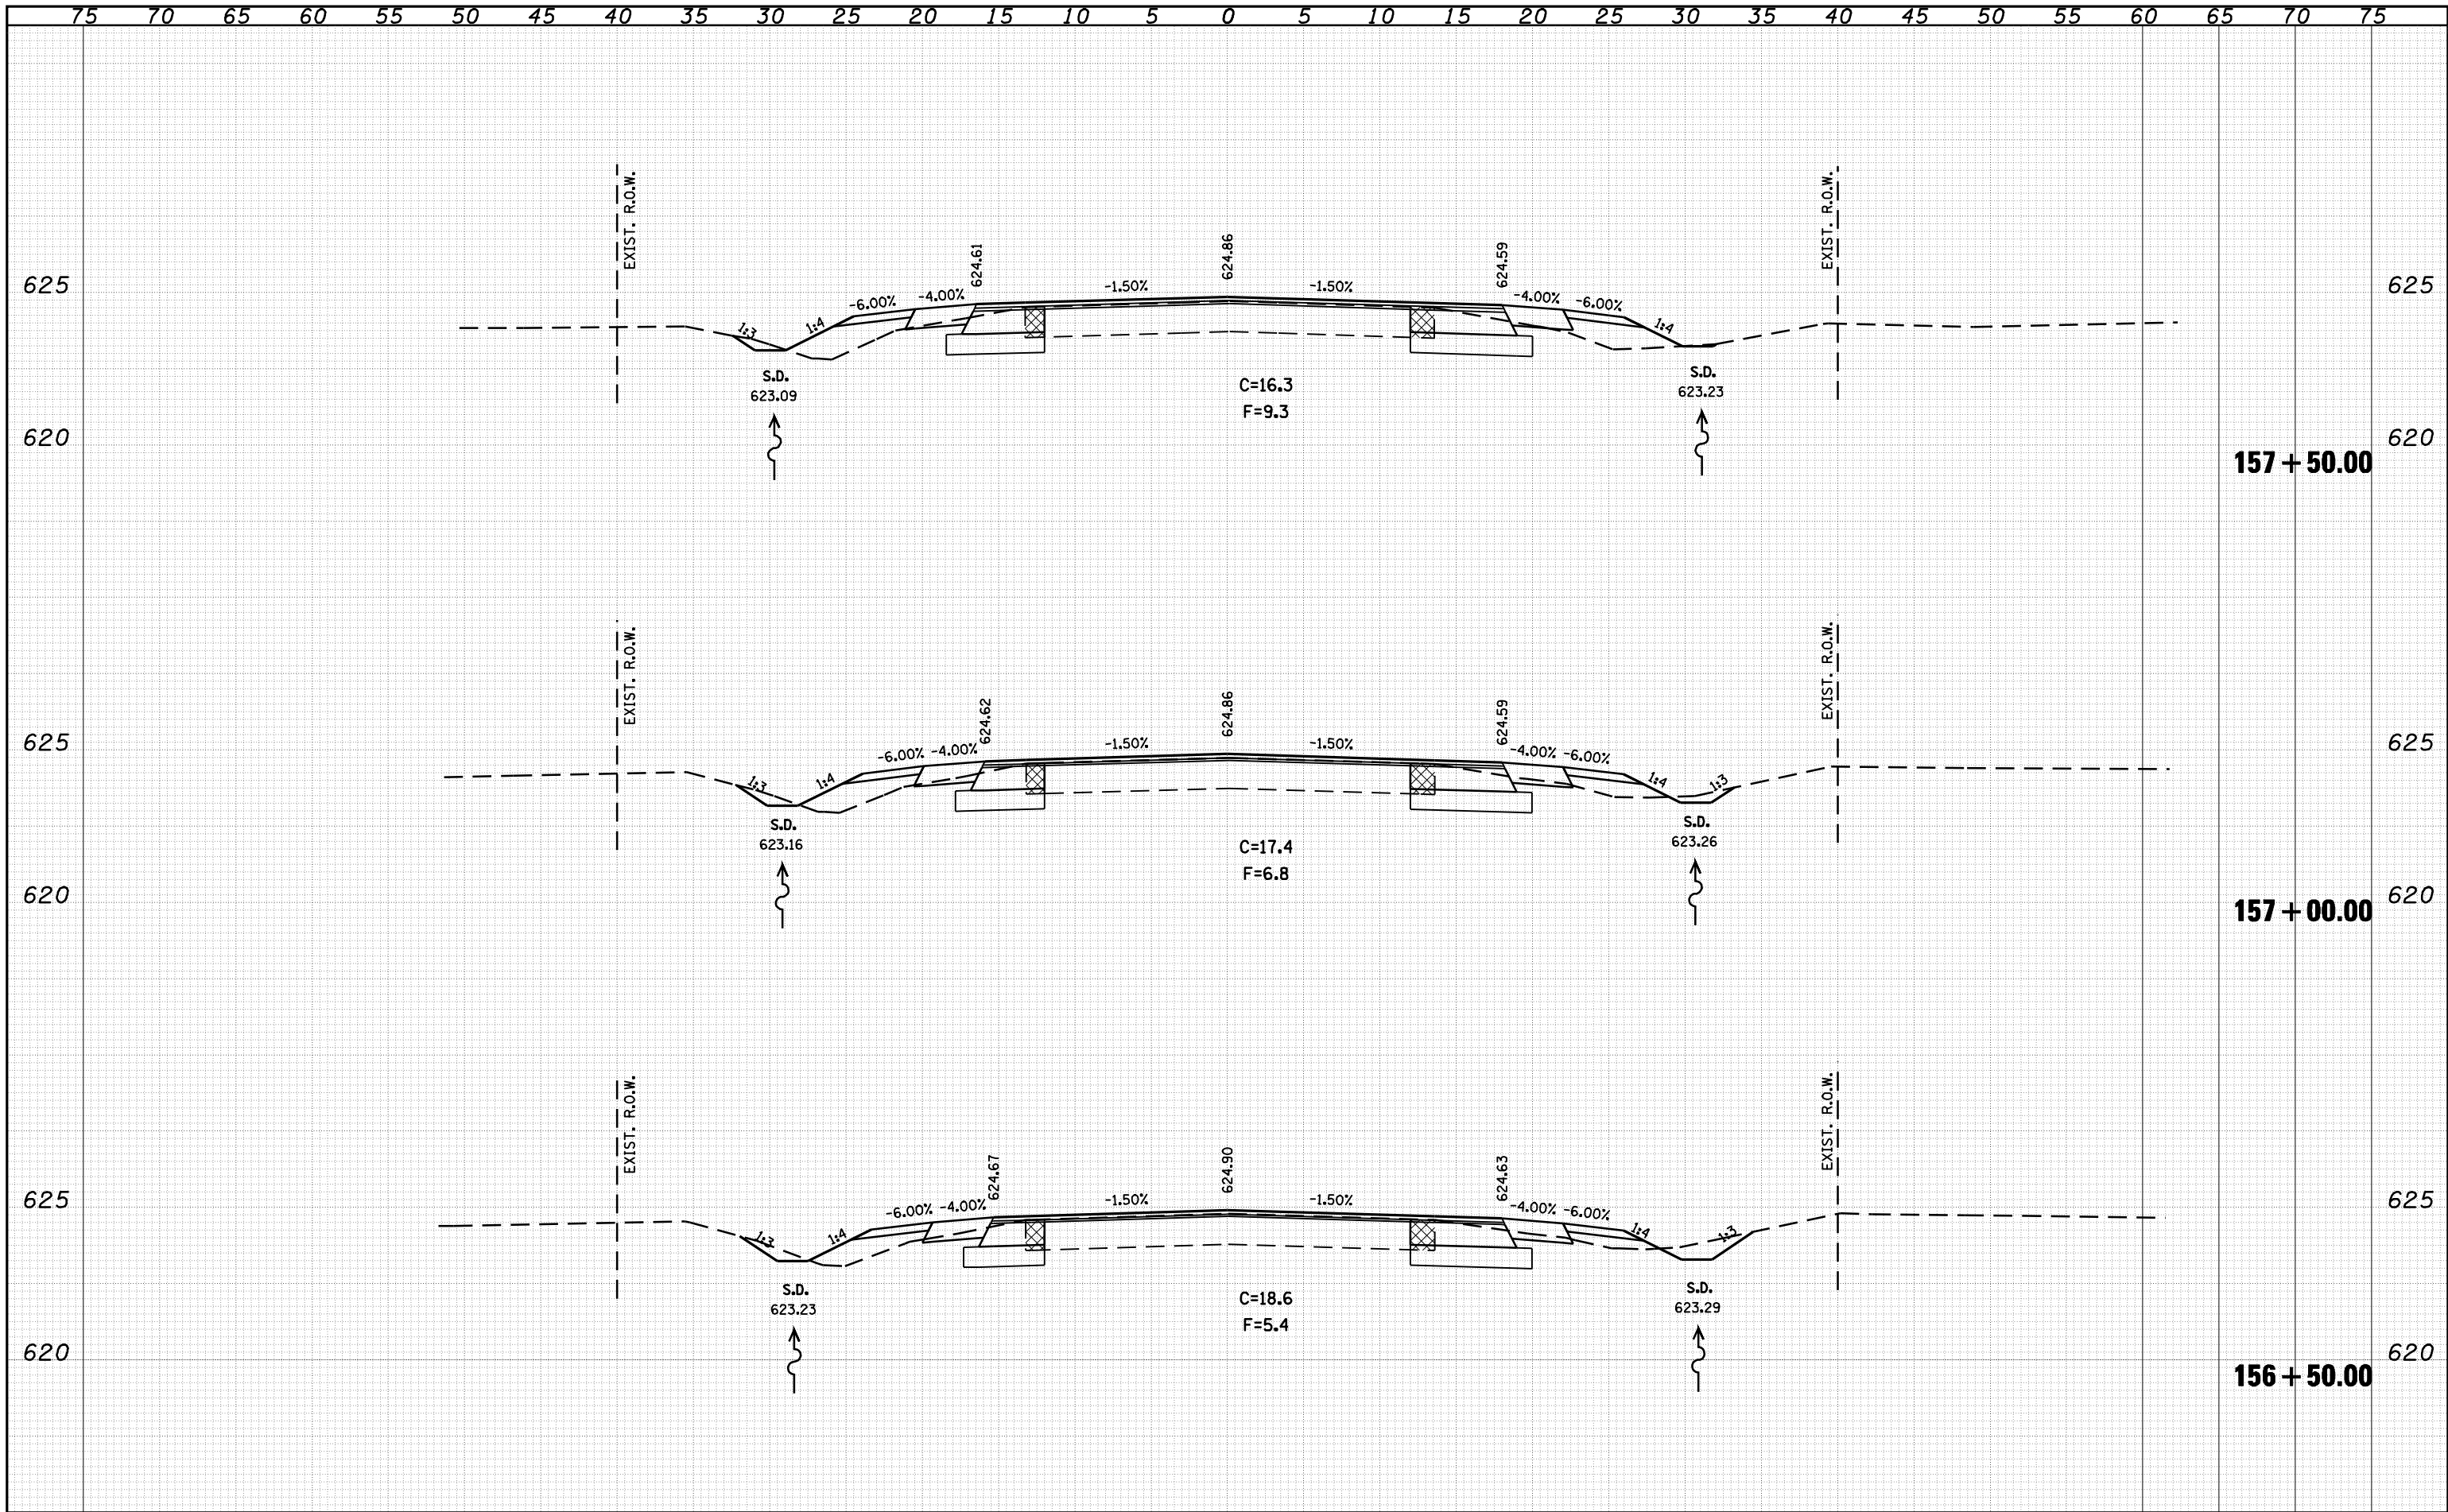

FILE NAME =	USER NAME = coxte	DESIGNED -	REVISD -	<b>STATE OF ILLINOIS</b> <b>DEPARTMENT OF TRANSPORTATION</b> <b>IL 125 CROSS SECTIONS</b> SCALE: 1" = 20'    SHEET NO.    OF    SHEETS    STA. 156+50.00 TO STA. 157+50.00	F.A.P. RTE. 67    SECTION 105(RS-6) 106(RS-4)    COUNTY    TOTAL SHEETS 88    SHEET NO. 75 CONTRACT NO. 72C49 ILLINOIS FED. AID PROJECT    * CASS, SANGAMON
c:\pwork\pwork\COXTE\dms22819\0672C49-shr-xa-1125.dgn		DRAWN -	REVISD -		
PLOT SCALE = 10.0000 "/td> <td></td> <td>CHECKED -</td> <td>REVISD -</td>		CHECKED -	REVISD -		
PLOT DATE = Dec-18-2009 04:50:40PM		DATE -	REVISD -		