


DATE	
BY	
SURVEYED	
PLOTTED	
TEMPLATE	
AREAS	
CHECKED	
FINAL SURVEY	
NOTE BOOK	
NO.	

DATE	
BY	
SURVEYED	
PLOTTED	
TEMPLATE	
AREAS	
CHECKED	
ORIGINAL SURVEY	
NOTE BOOK	
NO.	

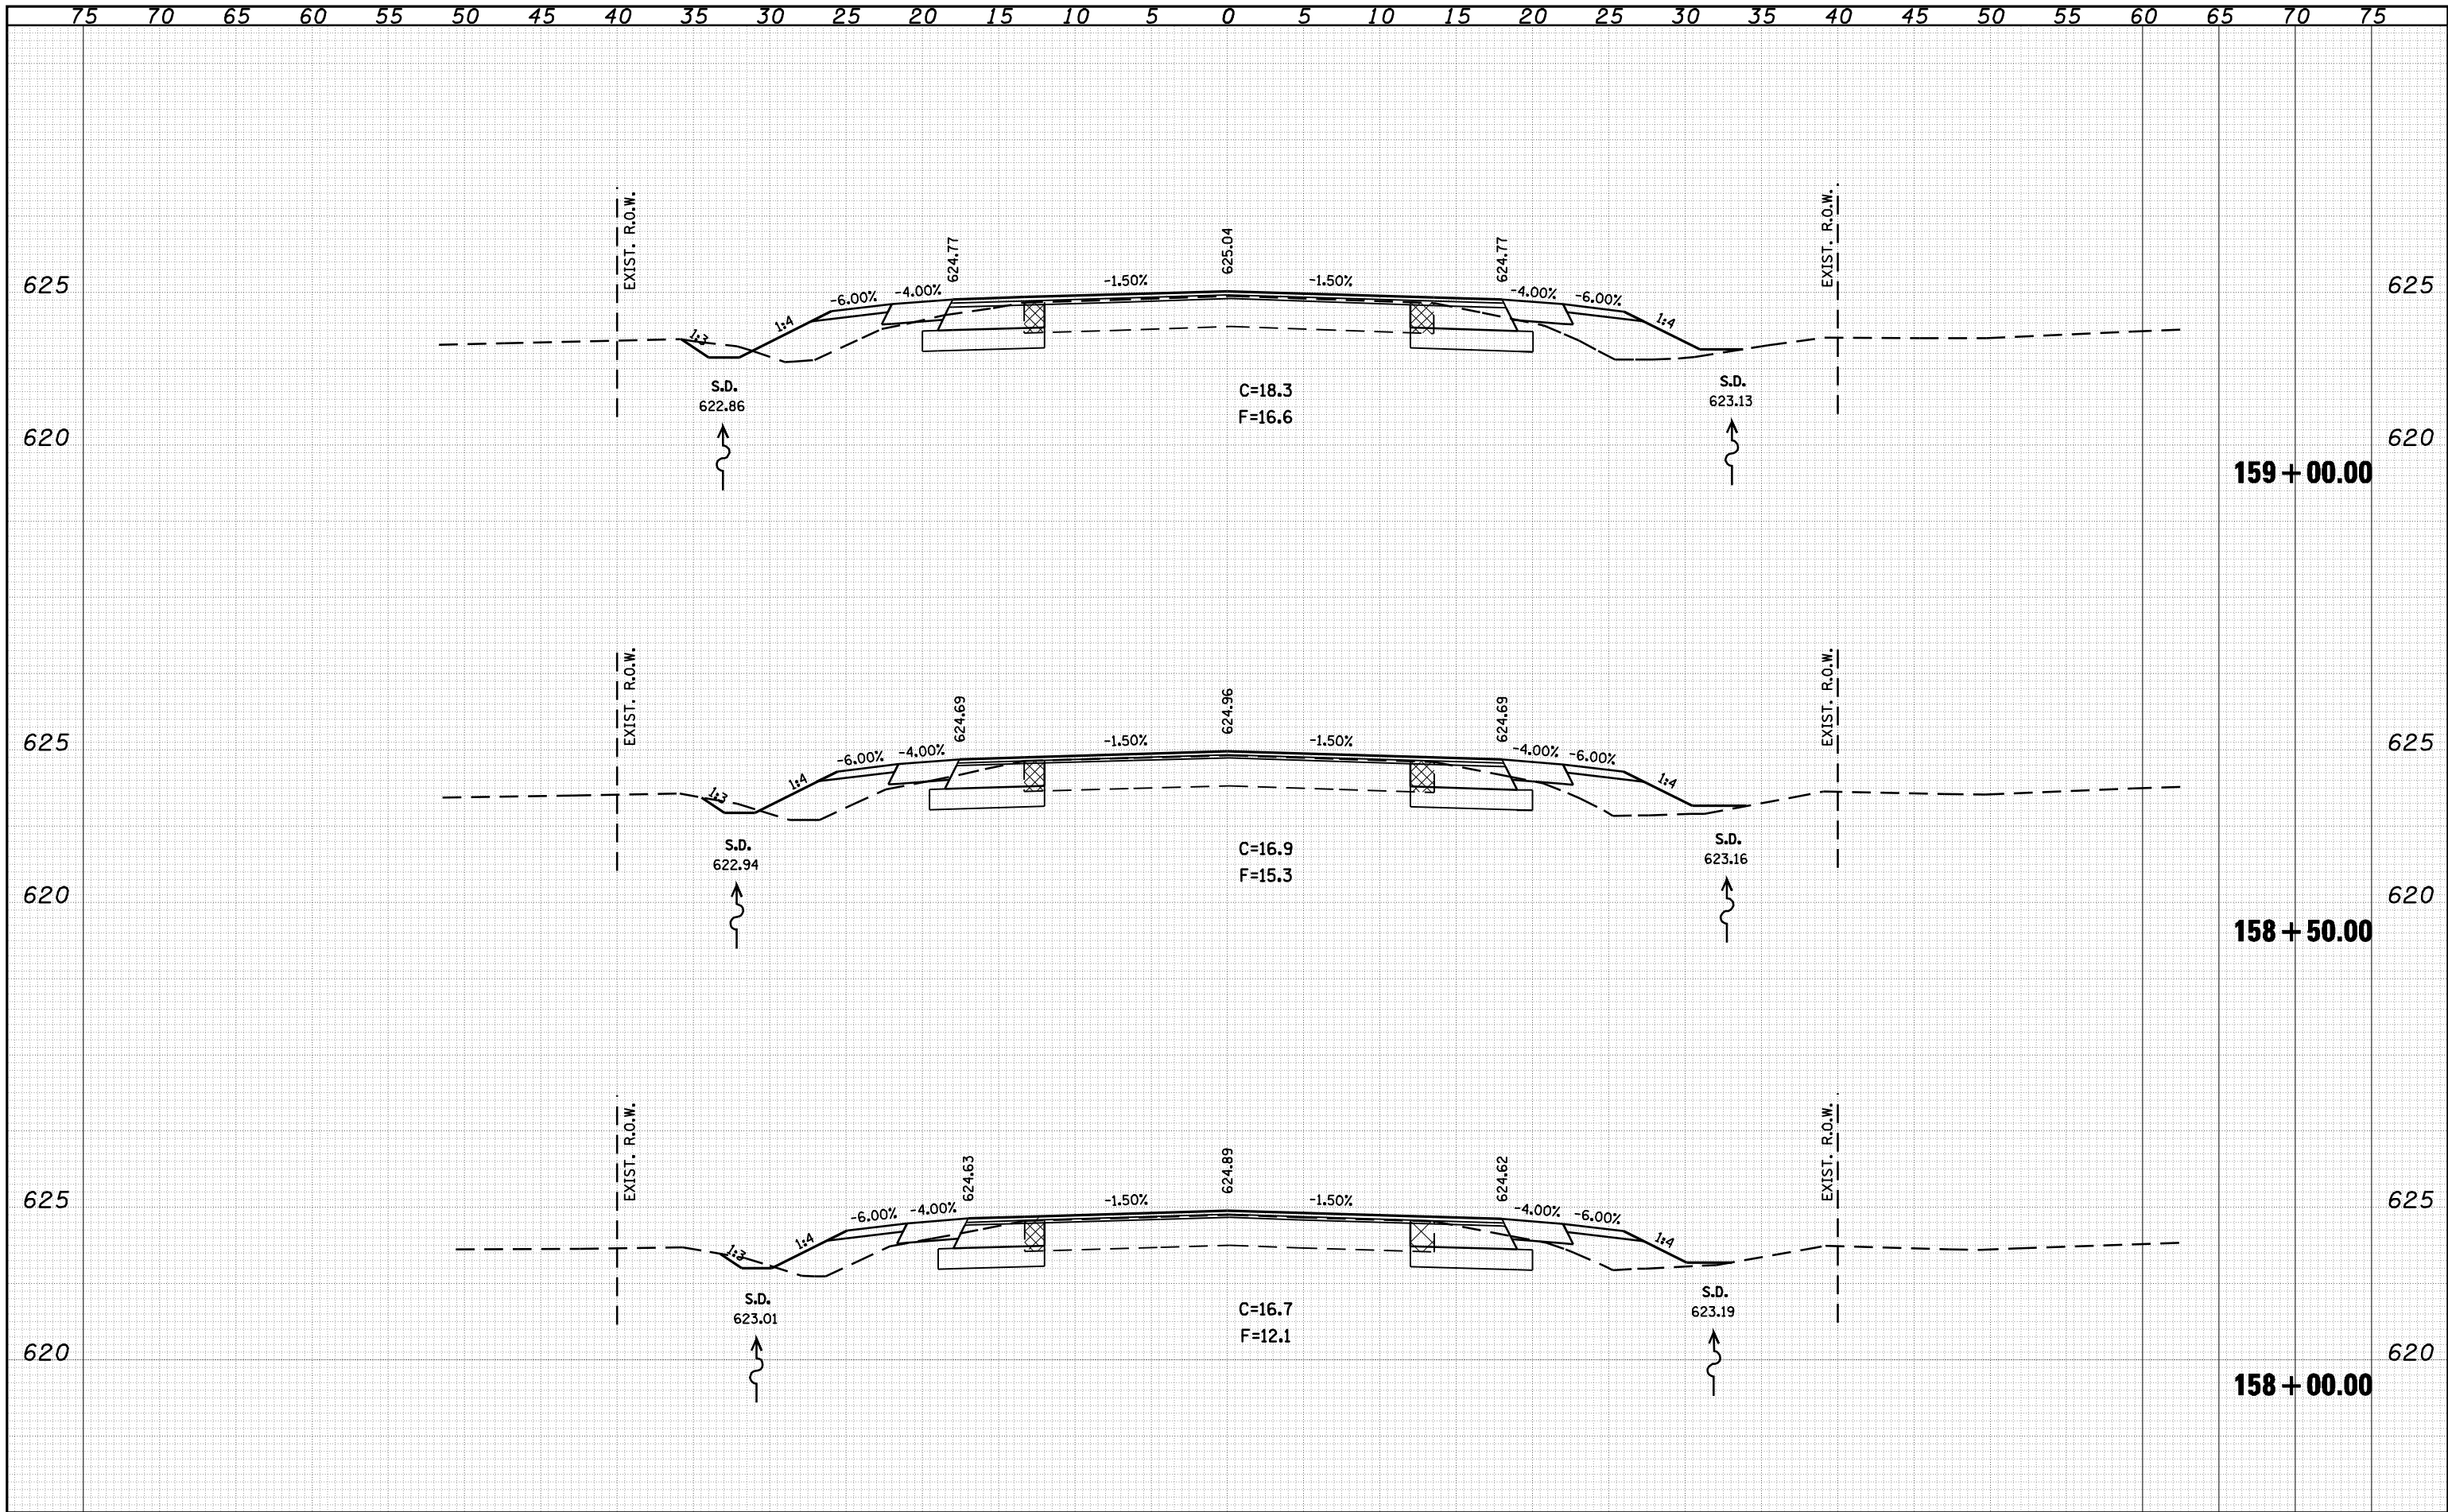

FILE NAME =	USER NAME = coxte	DESIGNED -	REVISED -	STATE OF ILLINOIS DEPARTMENT OF TRANSPORTATION IL 125 CROSS SECTIONS SCALE: 1" = 20' SHEET NO. OF SHEETS STA. 158+00.00 TO STA. 159+00.00														
o:\pwork\pwidot\COXTE\dms22819\0672049-shr-xa-1125.dgn		DRAWN -	REVISED -															
PLOT SCALE = 10.0000 / IN.		CHECKED -	REVISED -															
PLOT DATE = Dec-18-2009 04:50:43PM		DATE -	REVISED -															
<table border="1"> <tr> <th>F.A.P. RTE.</th> <th>SECTION</th> <th>COUNTY</th> <th>TOTAL SHEETS</th> <th>SHEET NO.</th> </tr> <tr> <td>67</td> <td>105(RS-6) 106(RS-4)</td> <td></td> <td>88</td> <td>76</td> </tr> </table>				F.A.P. RTE.	SECTION	COUNTY	TOTAL SHEETS	SHEET NO.	67	105(RS-6) 106(RS-4)		88	76	<table border="1"> <tr> <td colspan="2">CONTRACT NO. 72C49</td> </tr> <tr> <td colspan="2">ILLINOIS FED. AID PROJECT</td> </tr> </table>	CONTRACT NO. 72C49		ILLINOIS FED. AID PROJECT	
F.A.P. RTE.	SECTION	COUNTY	TOTAL SHEETS	SHEET NO.														
67	105(RS-6) 106(RS-4)		88	76														
CONTRACT NO. 72C49																		
ILLINOIS FED. AID PROJECT																		