


DATE	
BY	
FINAL SURVEY	SURVEYED
NOTE BOOK	PLOTTED
NO.	TEMPLATE
	AREAS
	CHECKED

DATE	
BY	
ORIGINAL SURVEY	SURVEYED
NOTE BOOK	PLOTTED
NO.	TEMPLATE
	AREAS
	CHECKED

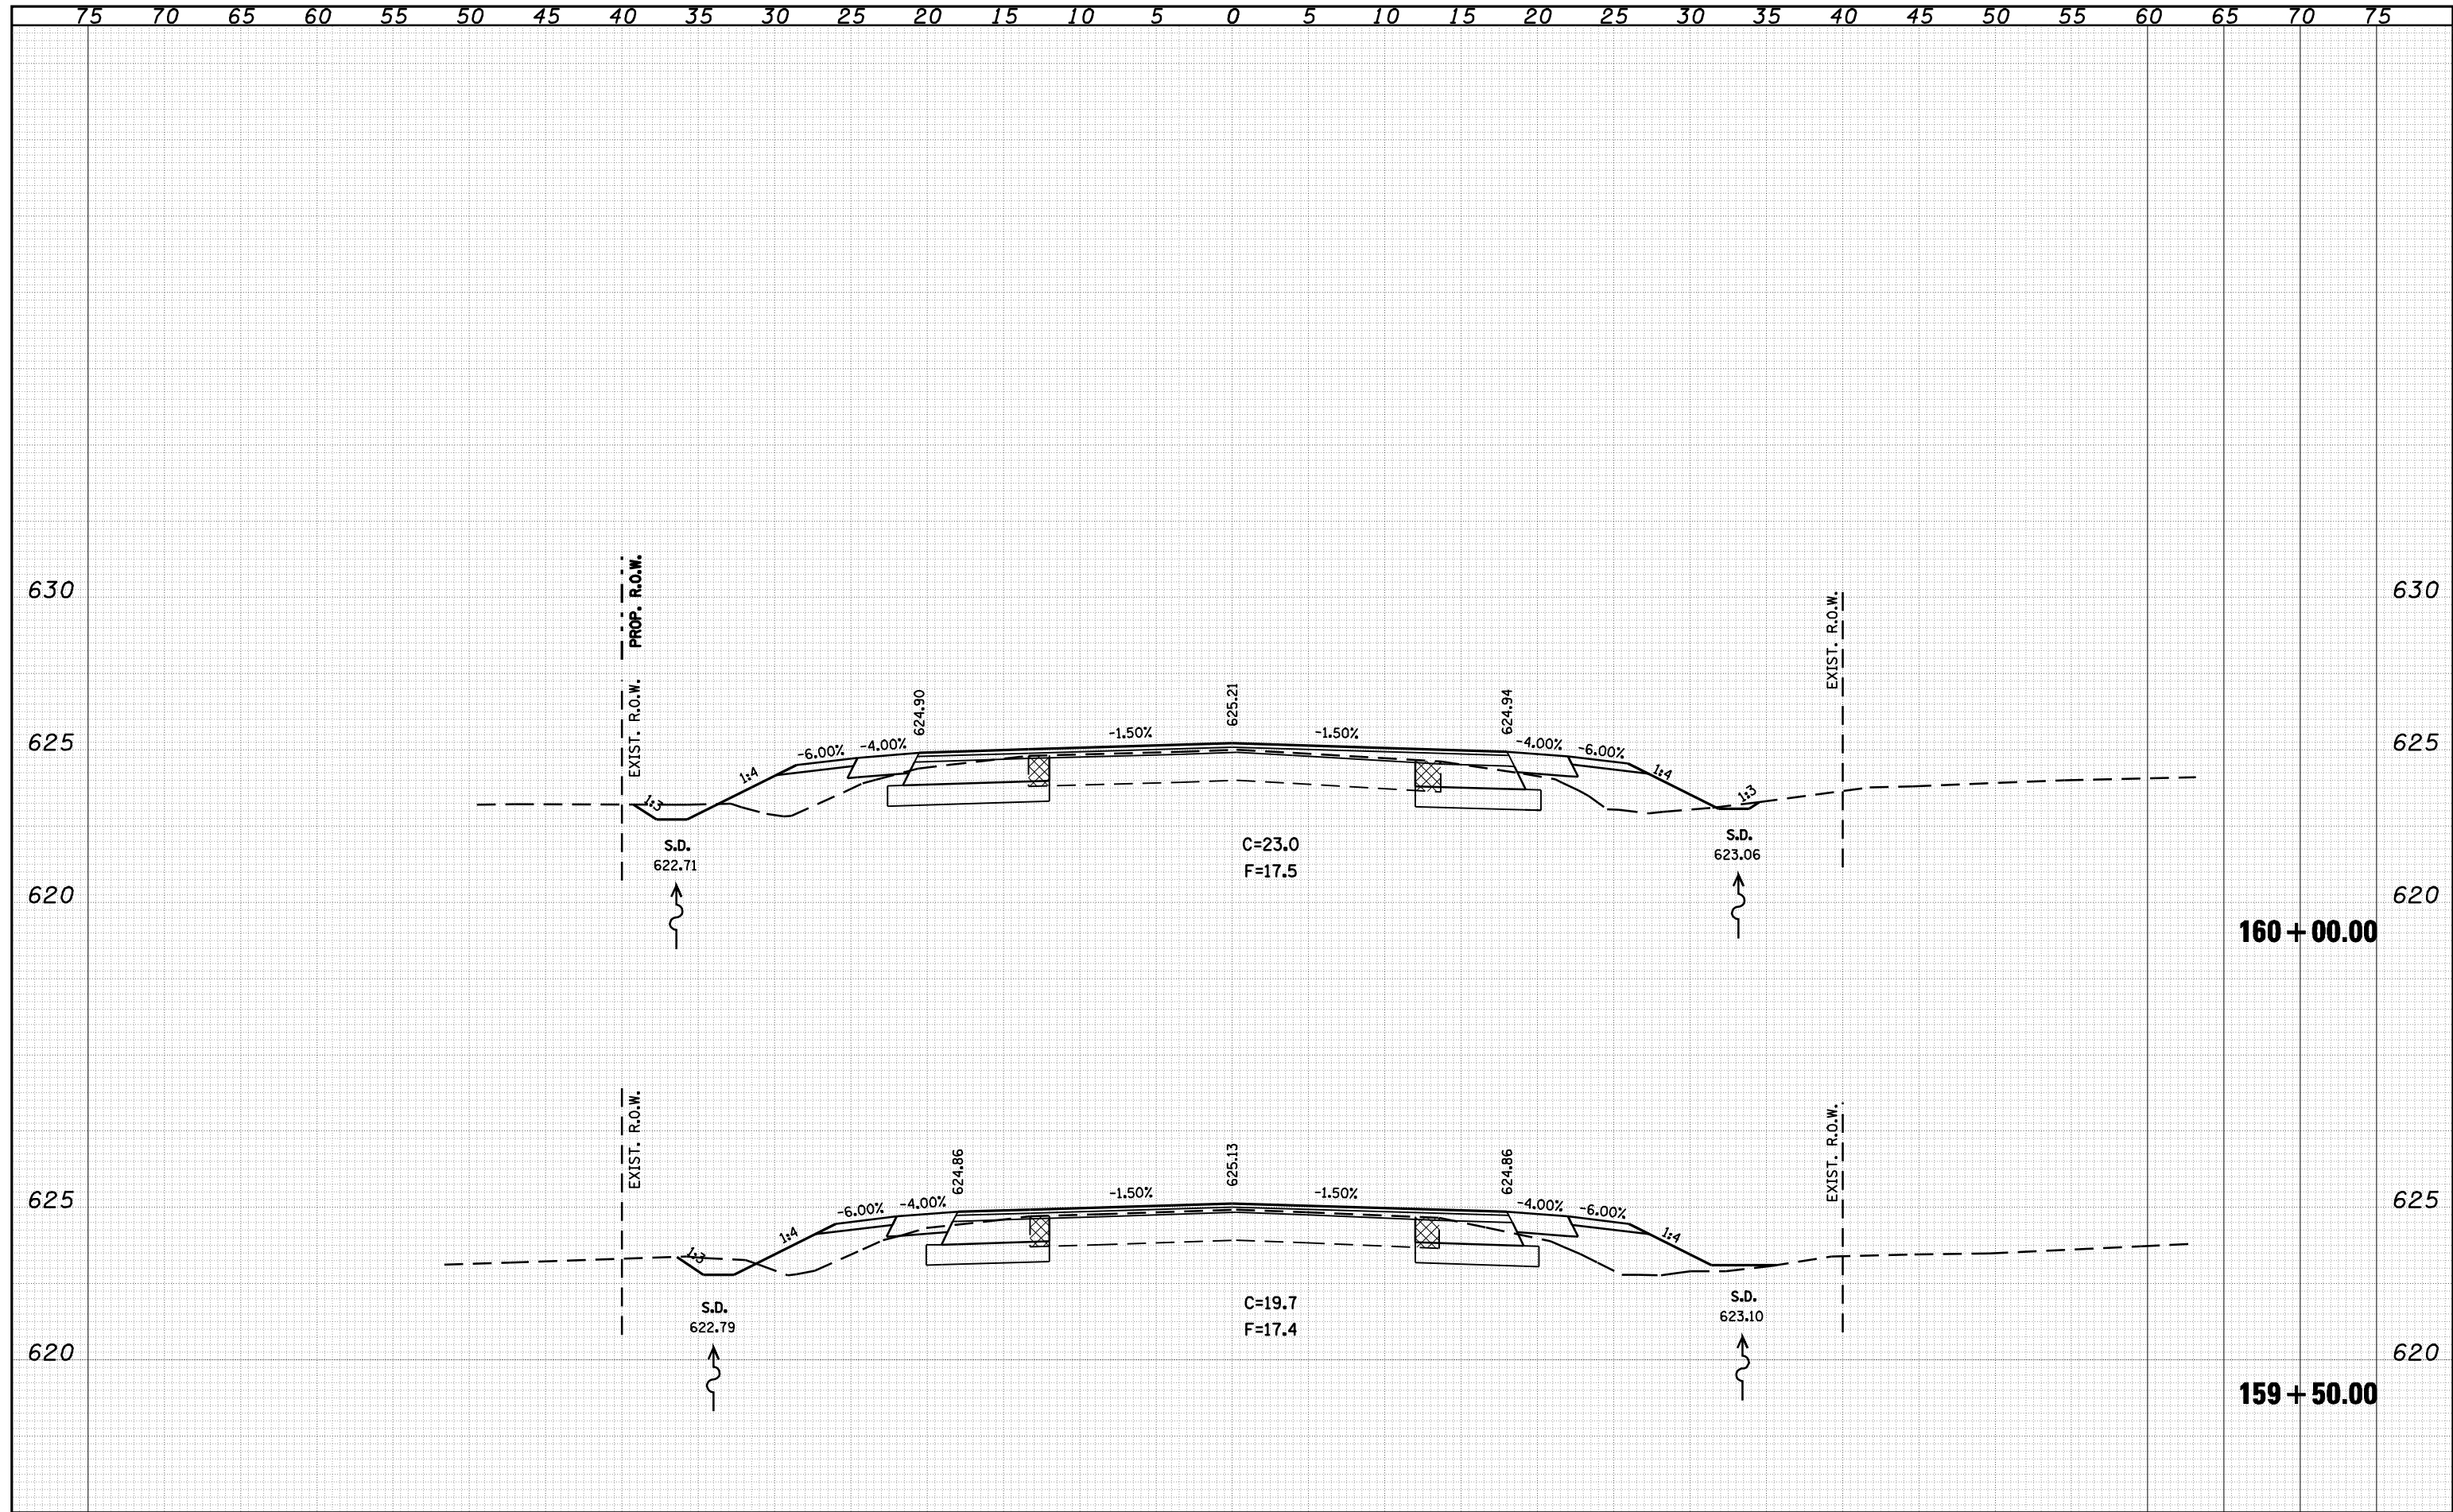

FILE NAME =	USER NAME = coxte	DESIGNED -	REVISIED -	STATE OF ILLINOIS DEPARTMENT OF TRANSPORTATION IL 125 CROSS SECTIONS SCALE: 1" = 20' SHEET NO. OF SHEETS STA. 159+50.00 TO STA. 160+00.00	F.A.P. RTE. 67	SECTION 105(RS-6) 106(RS-4)	COUNTY	TOTAL SHEETS 88	SHEET NO. 77
c:\pwork\pwork\DOT\COXTE\dms22819\0672049-shr-xa-1125.dgn		DRAWN -	REVISIED -					CONTRACT NO. 72C49	
PLOT SCALE = 10.0000 "/td> <td></td> <td>CHECKED -</td> <td>REVISIED -</td> <td></td> <td></td> <td></td> <td>ILLINOIS FED. AID PROJECT</td> <td></td>		CHECKED -	REVISIED -					ILLINOIS FED. AID PROJECT	
PLOT DATE = Dec-18-2009 04:50:47PM		DATE -	REVISIED -						