


FINAL SURVEY	SURVEYED	DATE
NOTE BOOK	PLOTTED	BY
NO.	TEMPLATE	
	AREAS CHECKED	

ORIGINAL SURVEY	SURVEYED	DATE
NOTE BOOK	PLOTTED	BY
NO.	TEMPLATE	
	AREAS CHECKED	

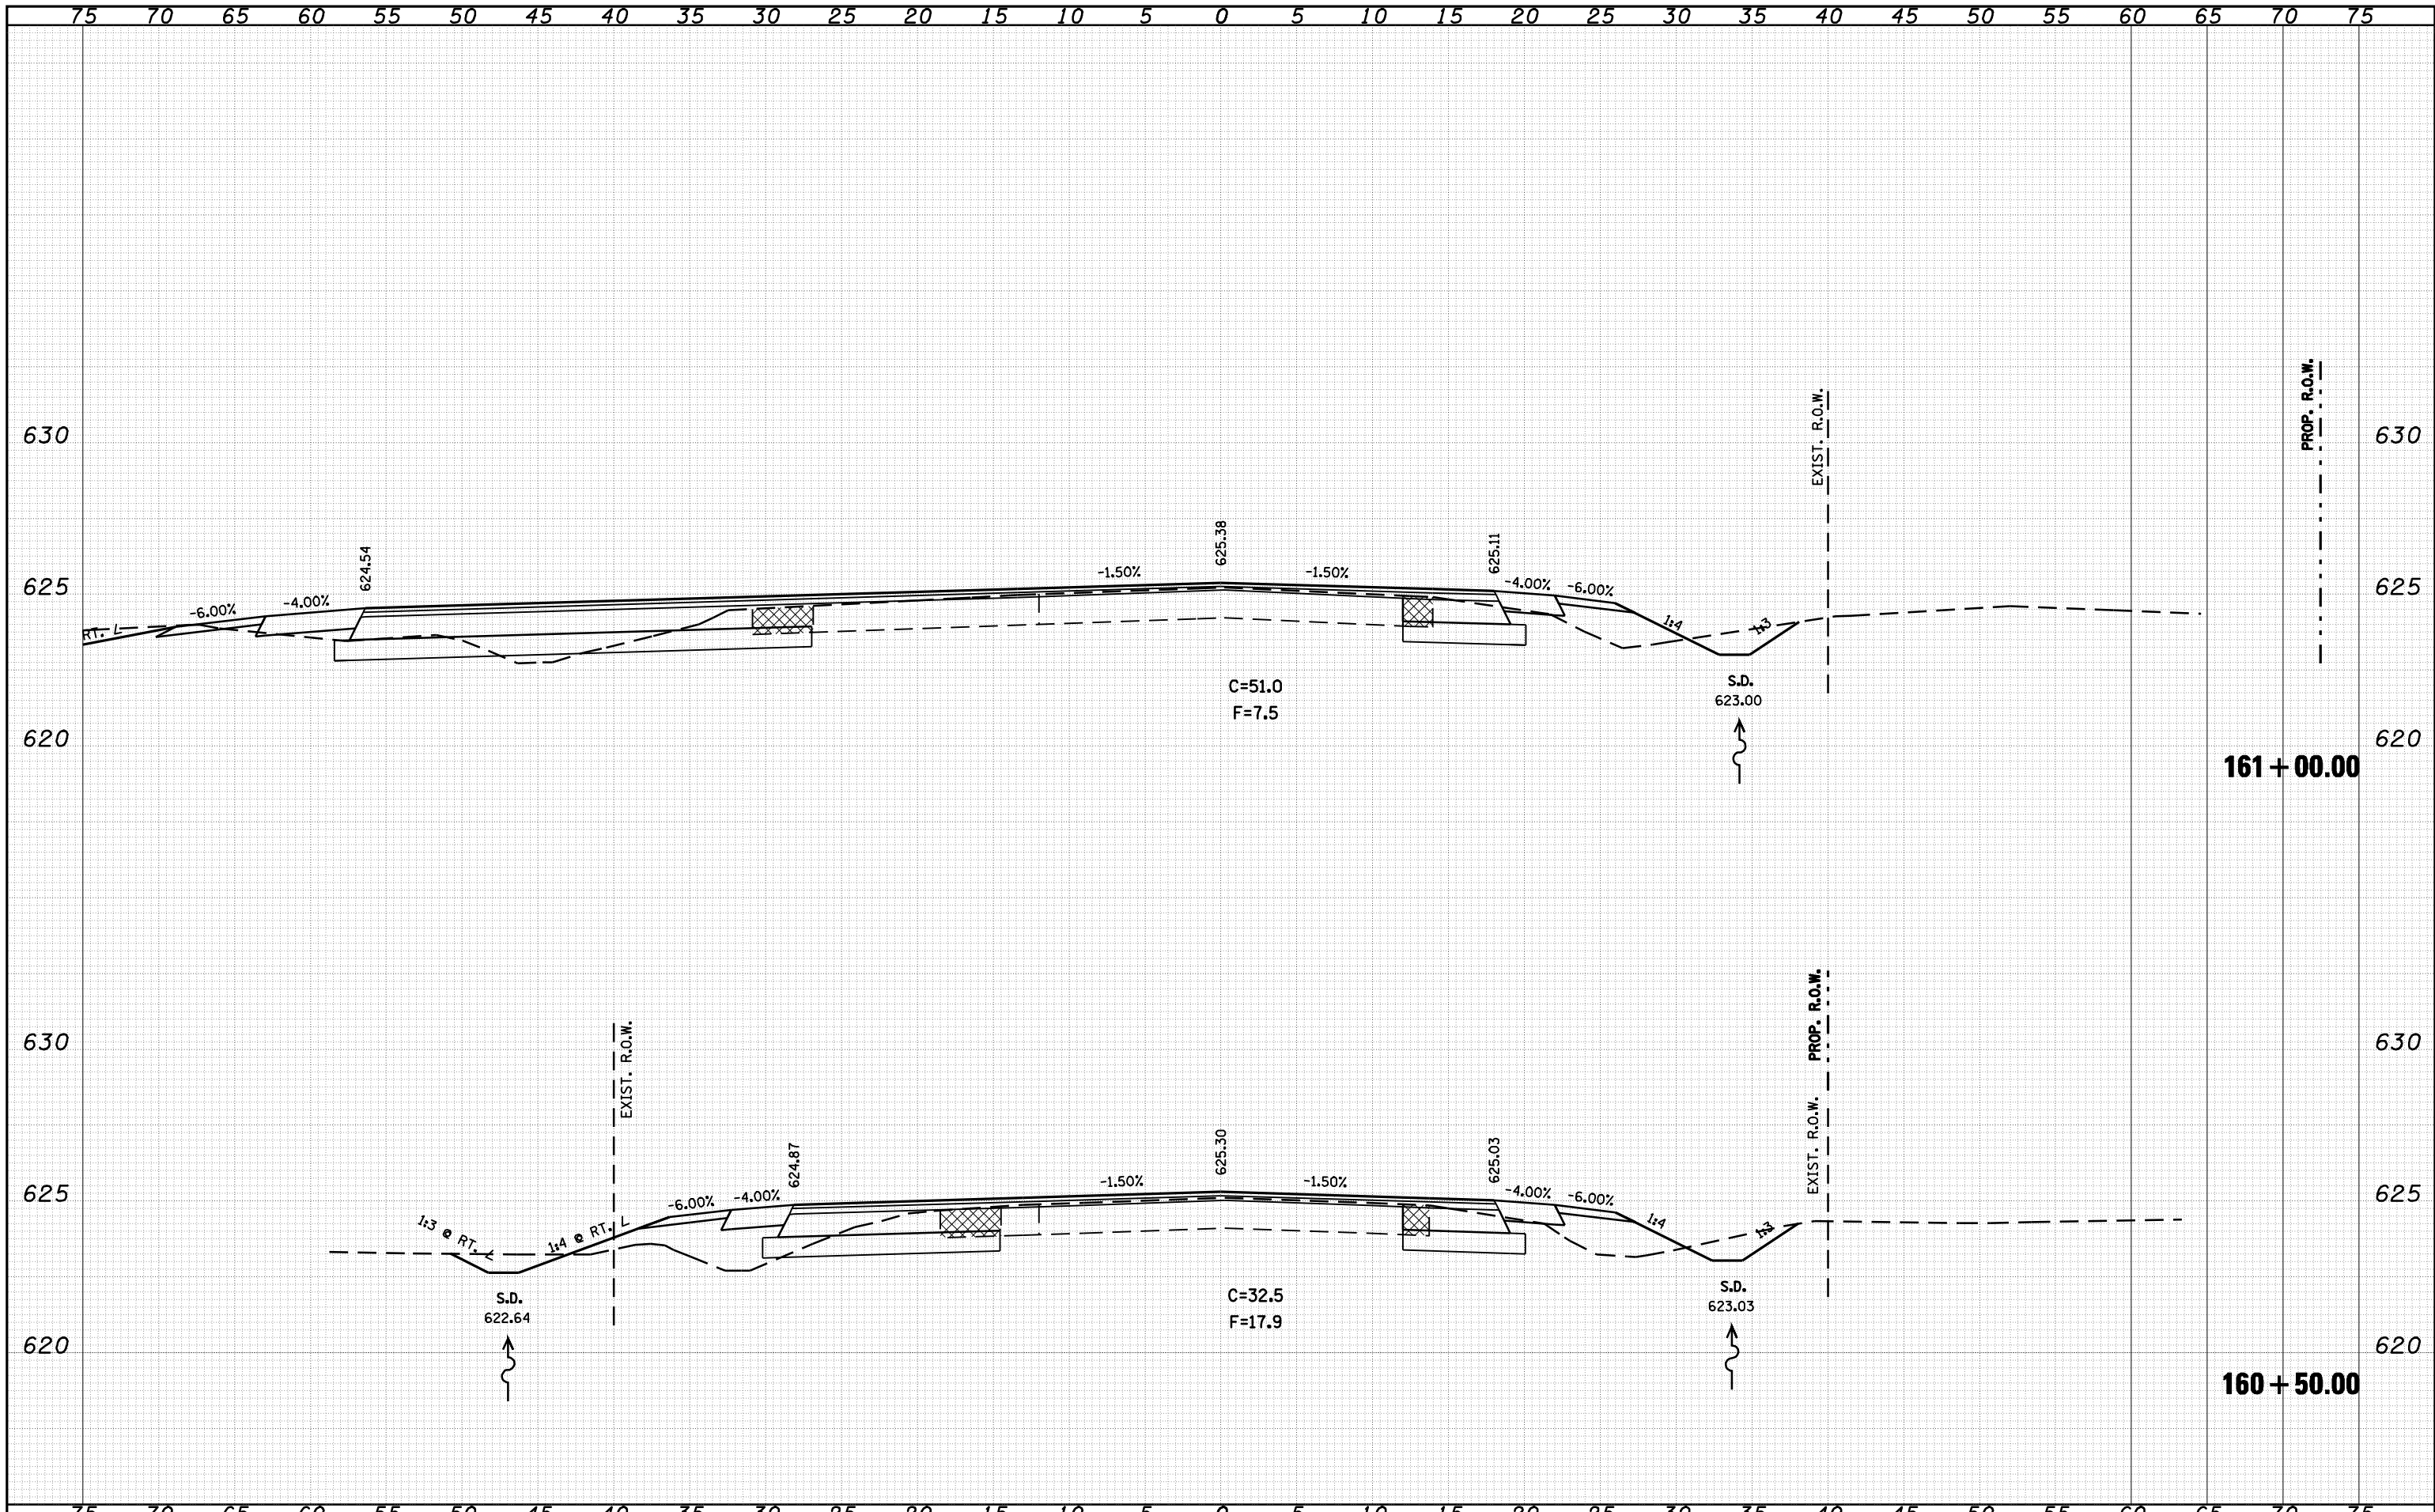

FILE NAME =	USER NAME = coxte	DESIGNED -	REVISD -	STATE OF ILLINOIS DEPARTMENT OF TRANSPORTATION IL 125 CROSS SECTIONS SCALE: 1" = 20' SHEET NO. OF SHEETS STA. 160+50.00 TO STA. 161+00.00	F.A.P. RTE. 67	SECTION 105(RS-6) 106(RS-4)	COUNTY	TOTAL SHEETS 88	SHEET NO. 78
c:\pwork\pwork\DOT\COXTE\dms22819\1672049-shr-xa-1125.dgn		DRAWN -	REVISD -				CONTRACT NO. 72C49		
PLOT SCALE = 10.0000 / IN.		CHECKED -	REVISD -				ILLINOIS FED. AID PROJECT		
PLOT DATE = Dec-18-2009 04:50:50PM		DATE -	REVISD -						