


|              |          |      |
|--------------|----------|------|
| FINAL SURVEY | SURVEYED | DATE |
| NOTE BOOK    | PLOTTED  |      |
| NO.          | TEMPLATE |      |
|              | AREAS    |      |
|              | CHECKED  |      |

|                 |          |      |
|-----------------|----------|------|
| ORIGINAL SURVEY | SURVEYED | DATE |
| NOTE BOOK       | PLOTTED  |      |
| NO.             | TEMPLATE |      |
|                 | AREAS    |      |
|                 | CHECKED  |      |

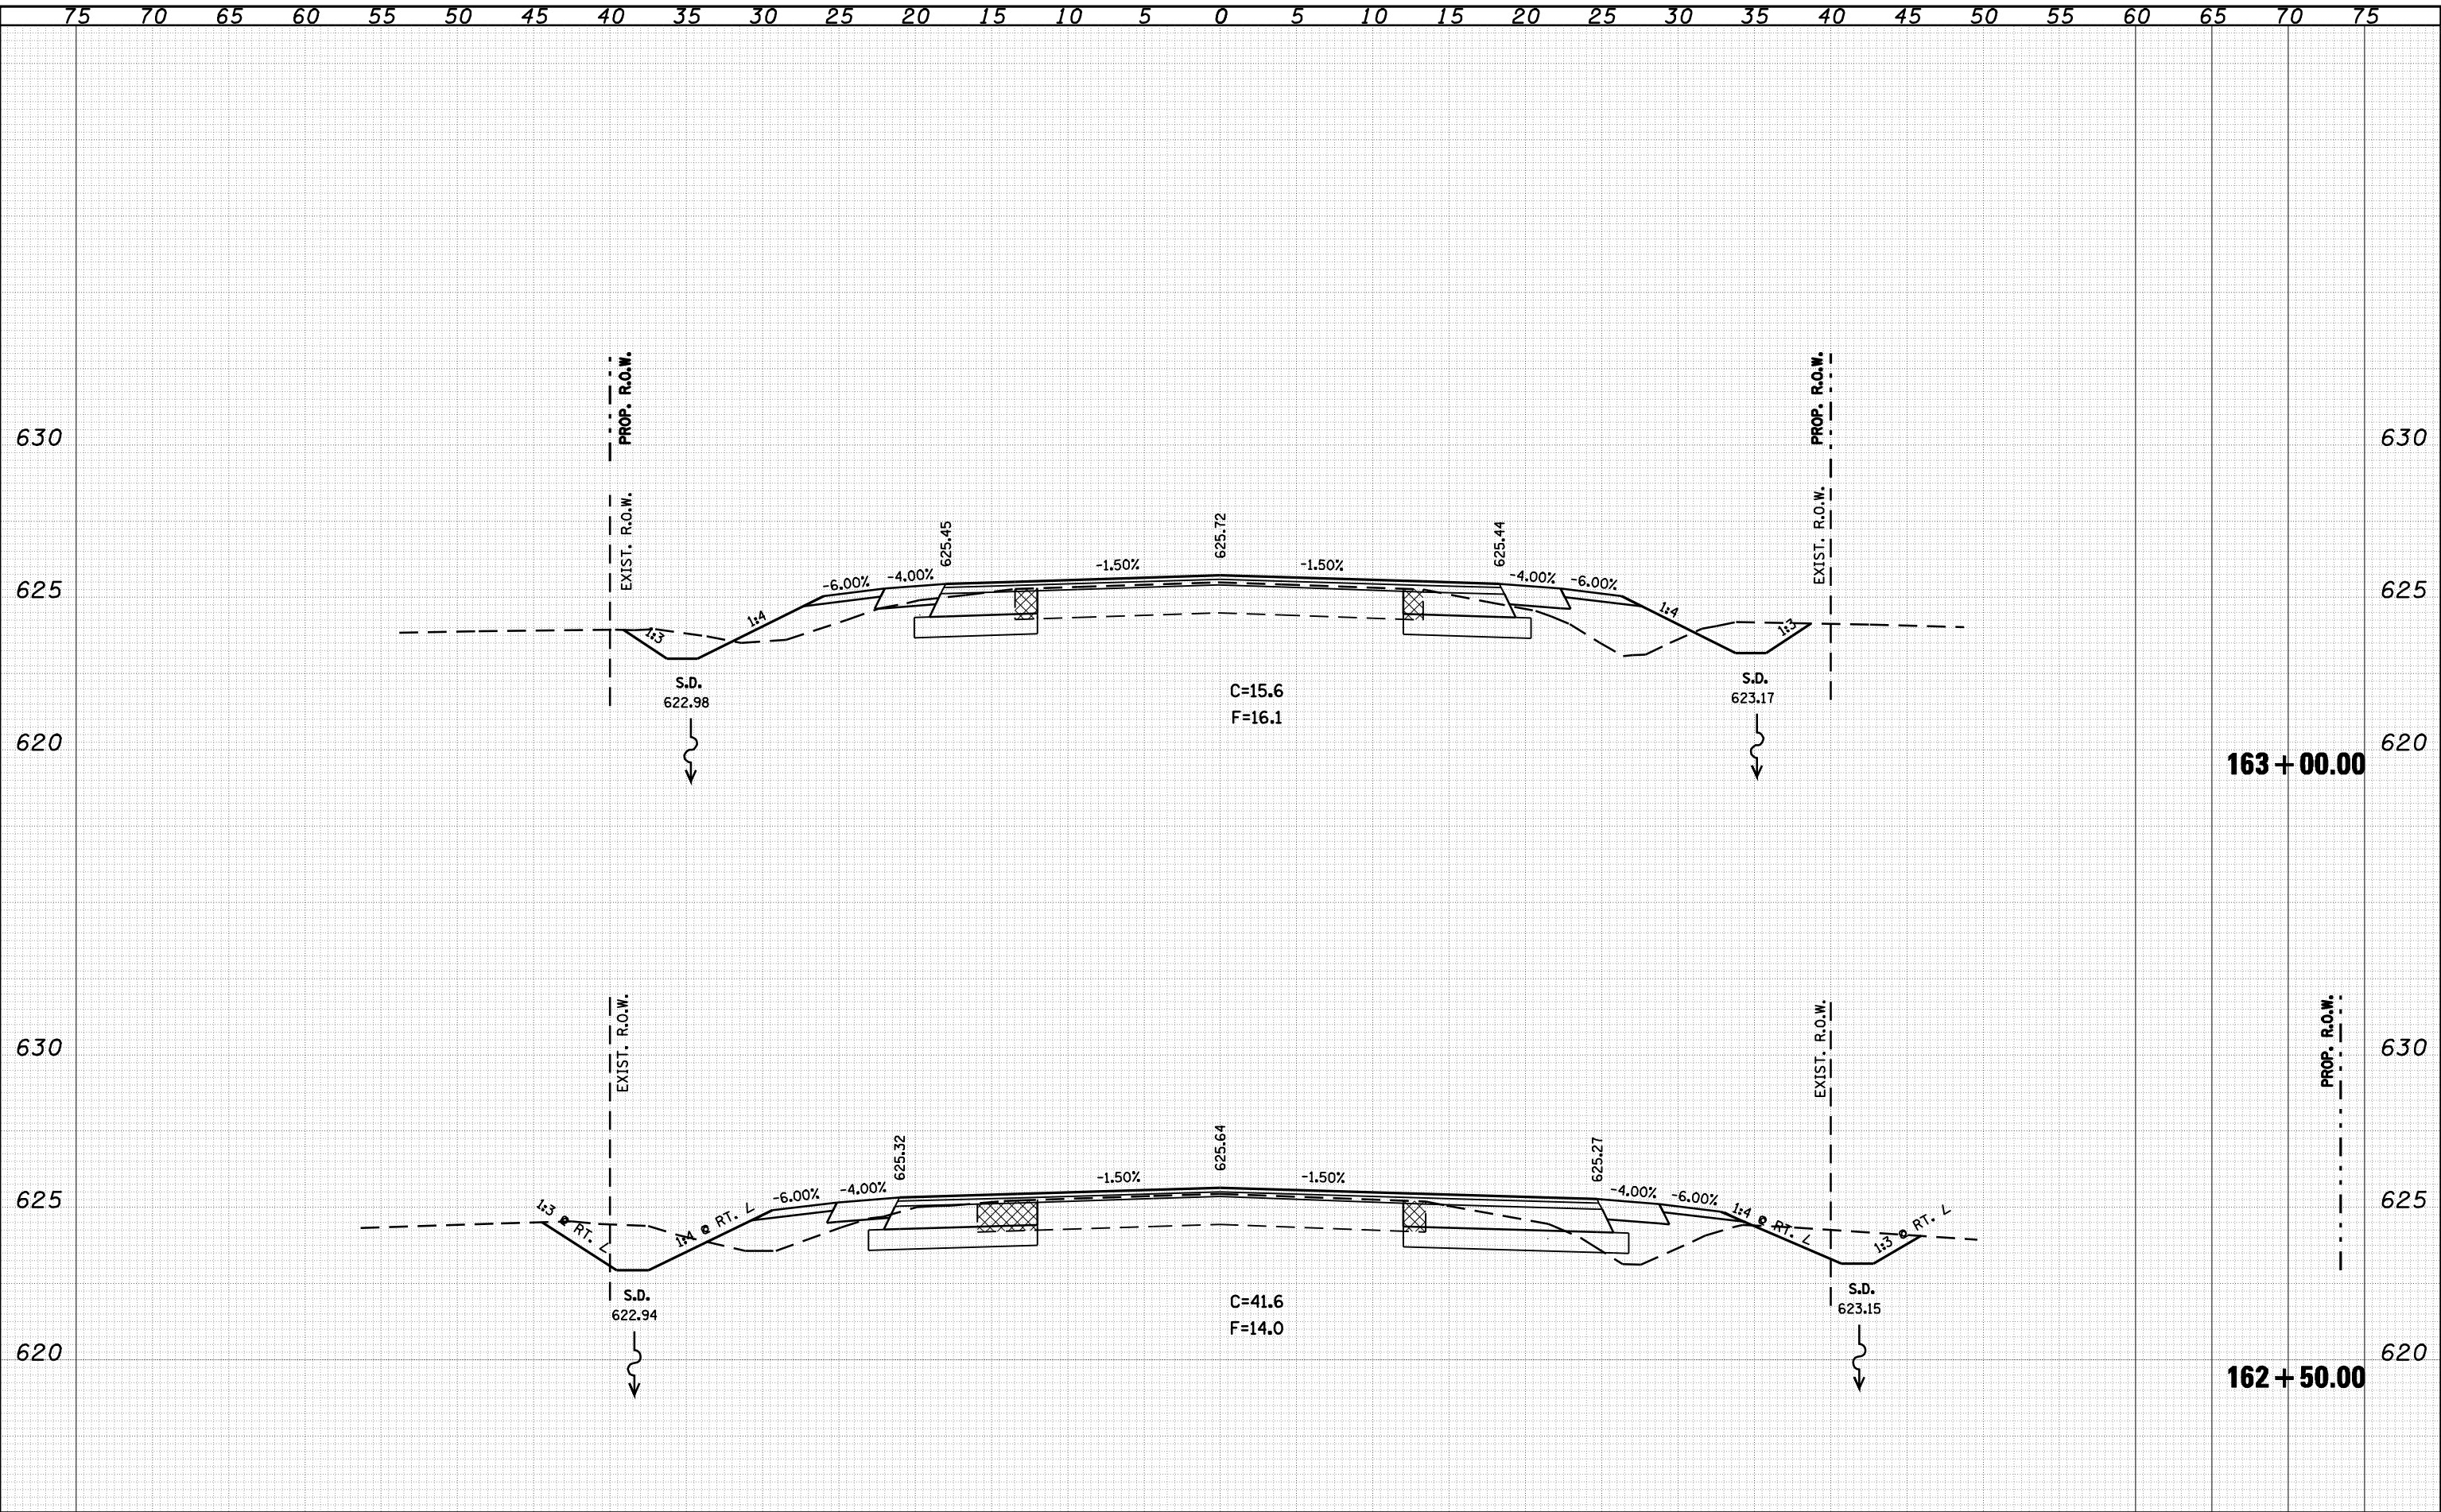

|  |                   |            |          |   |                              |                    |                             |                |                   |              |  |
|--|-------------------|------------|----------|---|------------------------------|--------------------|-----------------------------|----------------|-------------------|--------------|--|
| FILE NAME =  | USER NAME = coxte | DESIGNED - | REVISD - | <b>STATE OF ILLINOIS</b><br><b>DEPARTMENT OF TRANSPORTATION</b> | <b>IL 125 CROSS SECTIONS</b> | F.A.P. RTE. 67     | SECTION 105(RS-6) 106(RS-4) | COUNTY         | TOTAL SHEETS 88   | SHEET NO. 79 |  |
| c:\pwork\PWIDOT\COXTE\dms22819\0672049-shr-xa-1125.dgn |                   | DRAWN -    | REVISD - |   |                              | CONTRACT NO. 72C49 | ILLINOIS FED. AID PROJECT   |                |                   |              |  |
| PLOT SCALE = 10.0000' / IN.                            |                   | CHECKED -  | REVISD - |   |                              | SCALE: 1" = 20'    | SHEET NO. OF SHEETS         | STA. 162+50.00 | TO STA. 163+00.00 |              |  |
| PLOT DATE = Dec-18-2009 04:50:54PM                     |                   | DATE -     | REVISD - |   |                              |                    |                             |                |                   |              |  |