


DATE	
BY	
FINAL SURVEY	
NOTE BOOK	
NO.	
SURVEYED	
PLOTTED	
TEMPLATE	
AREAS	
CHECKED	

DATE	
BY	
ORIGINAL SURVEY	
NOTE BOOK	
NO.	
SURVEYED	
PLOTTED	
TEMPLATE	
AREAS	
CHECKED	

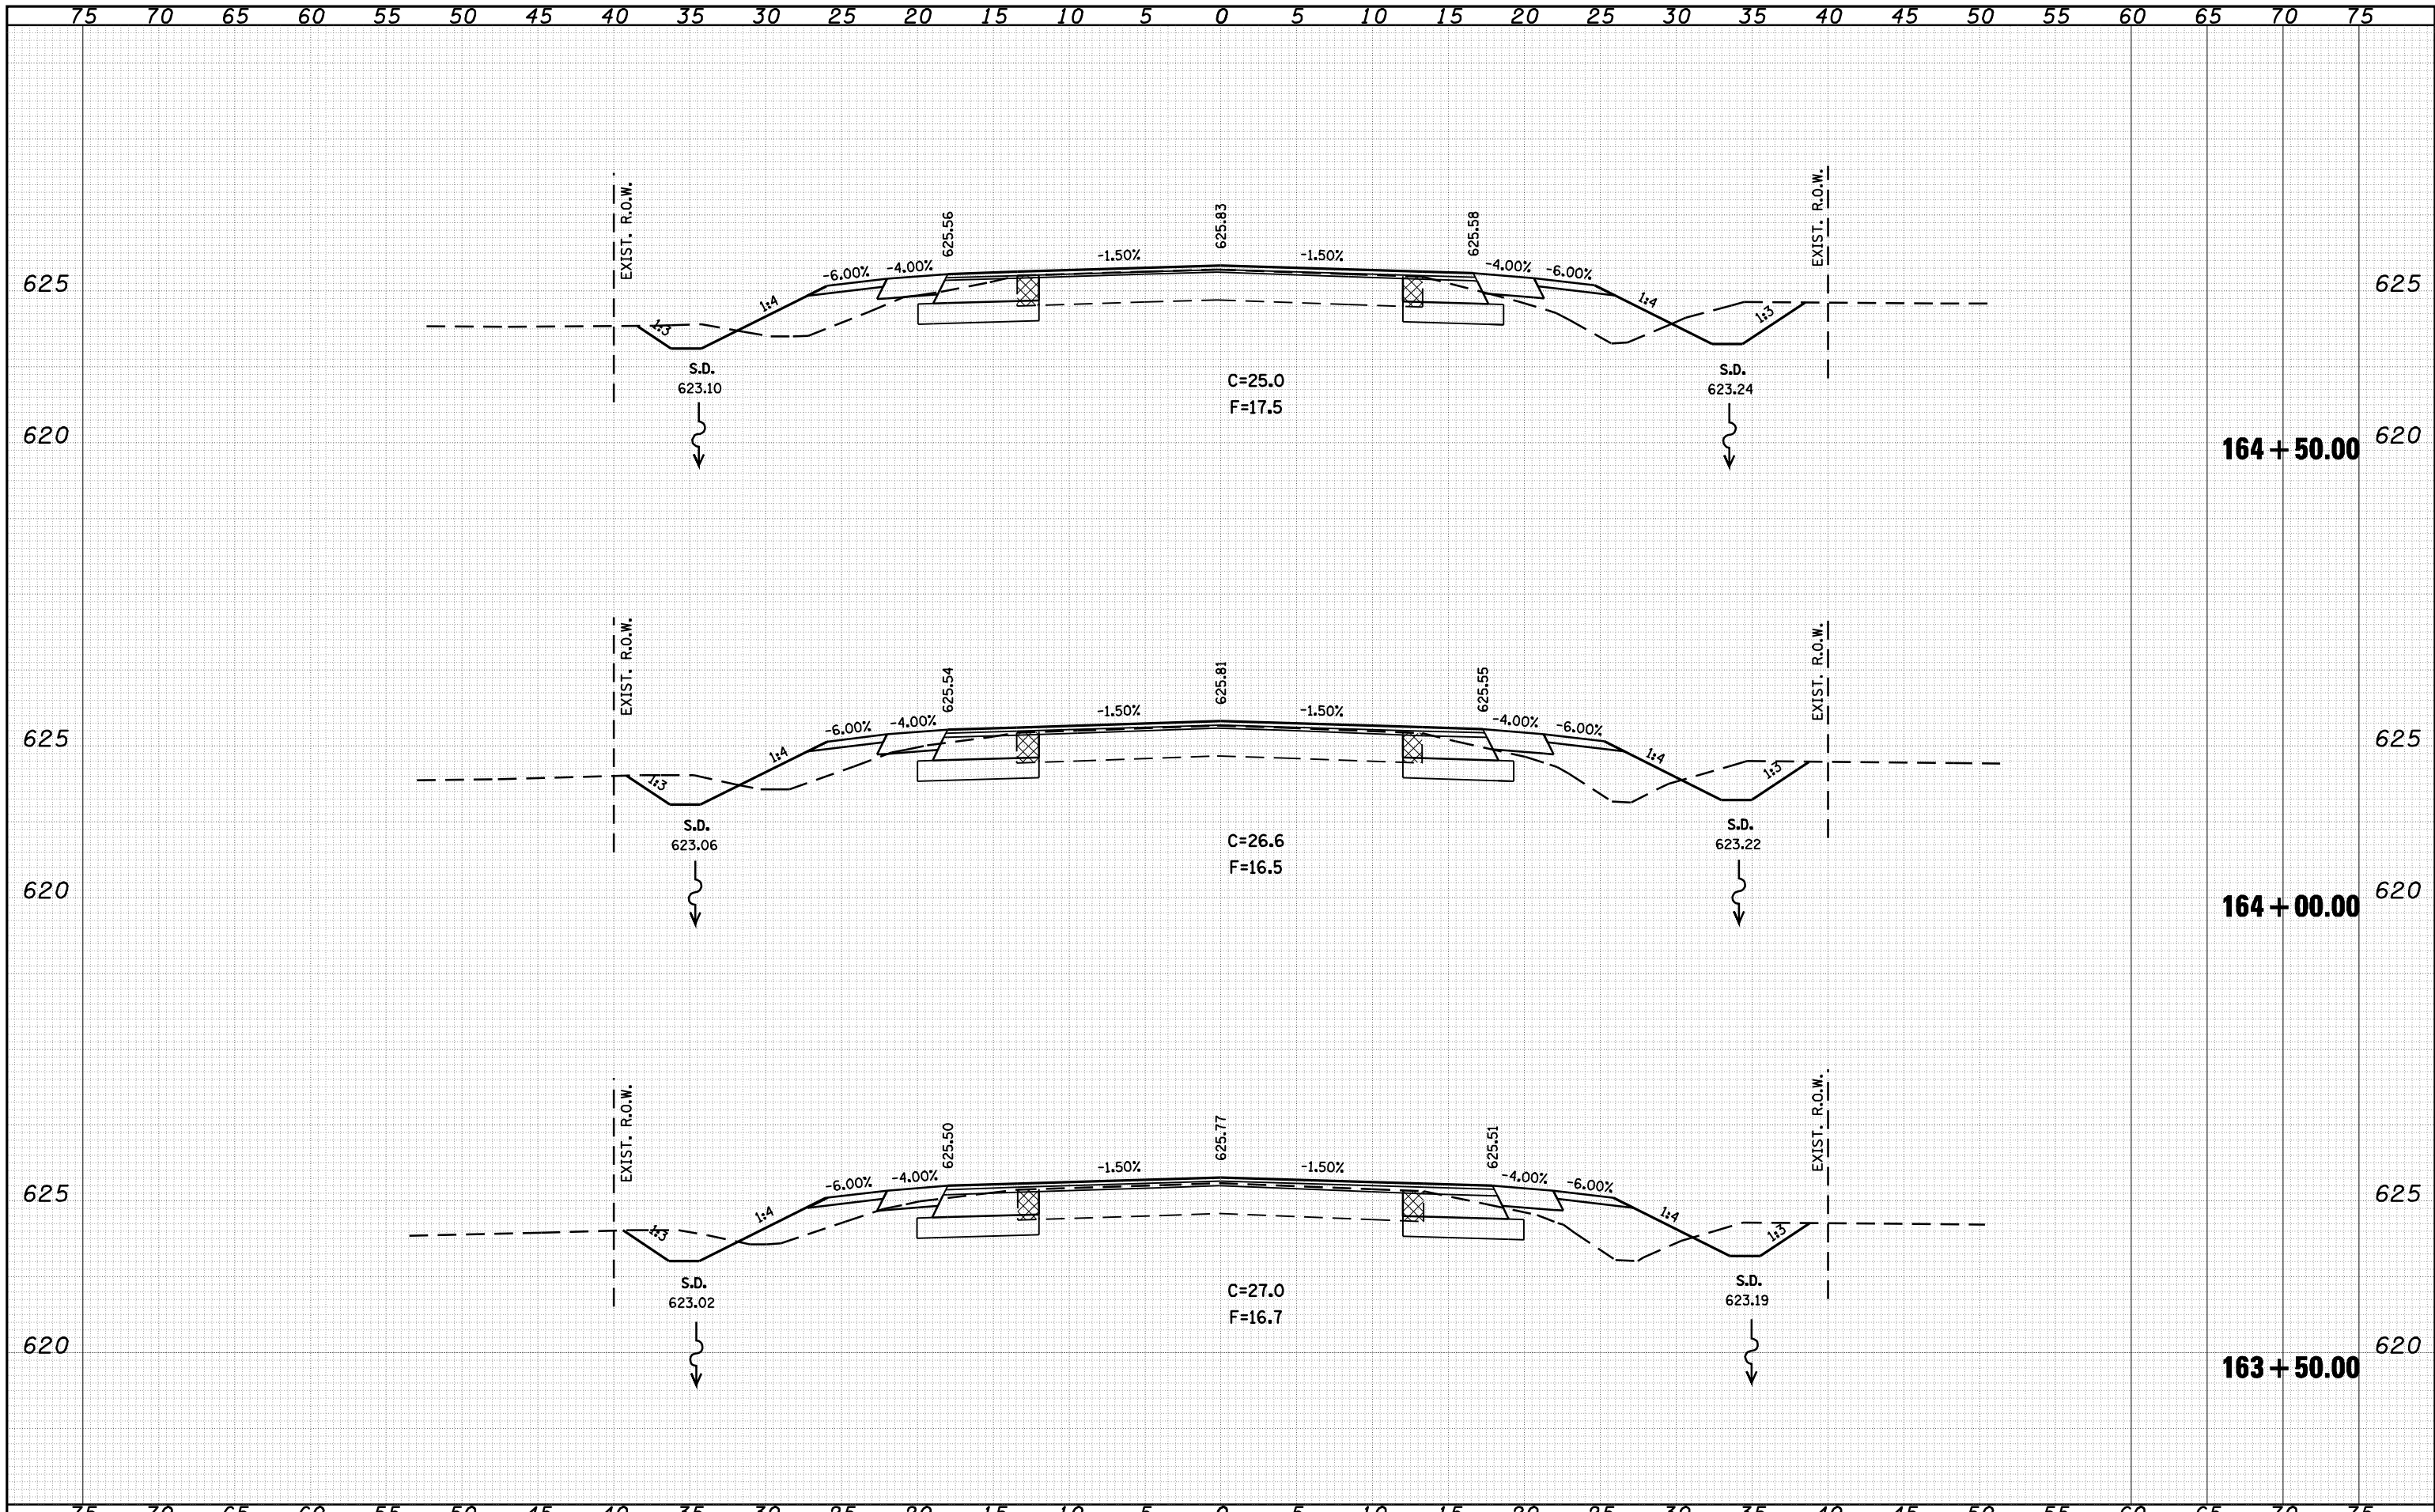

FILE NAME =	USER NAME = coxte	DESIGNED -	REVISD -	STATE OF ILLINOIS DEPARTMENT OF TRANSPORTATION IL 125 CROSS SECTIONS SCALE: 1" = 20' SHEET NO. OF SHEETS STA. 163+50.00 TO STA. 164+50.00	F.A.P. RTE. 67 SECTION 105(RS-6) 106(RS-4) COUNTY TOTAL SHEETS 88 SHEET NO. 80 CONTRACT NO. 72C49 ILLINOIS FED. AID PROJECT * CASS, SANGAMON
o:\pwork\pwork\DOT\COXTE\dms22819\0672C49-shr-xa-1125.dgn		DRAWN -	REVISD -		
PLOT SCALE = 10.0000 / IN.		CHECKED -	REVISD -		
PLOT DATE = Dec-18-2009 04:50:57PM		DATE -	REVISD -		