


DATE	
BY	
SURVEYED	
PLOTTED	
TEMPLATE	
AREAS	
CHECKED	
FINAL SURVEY NOTE BOOK NO.	

DATE	
BY	
SURVEYED	
PLOTTED	
TEMPLATE	
AREAS	
CHECKED	
ORIGINAL SURVEY NOTE BOOK NO.	

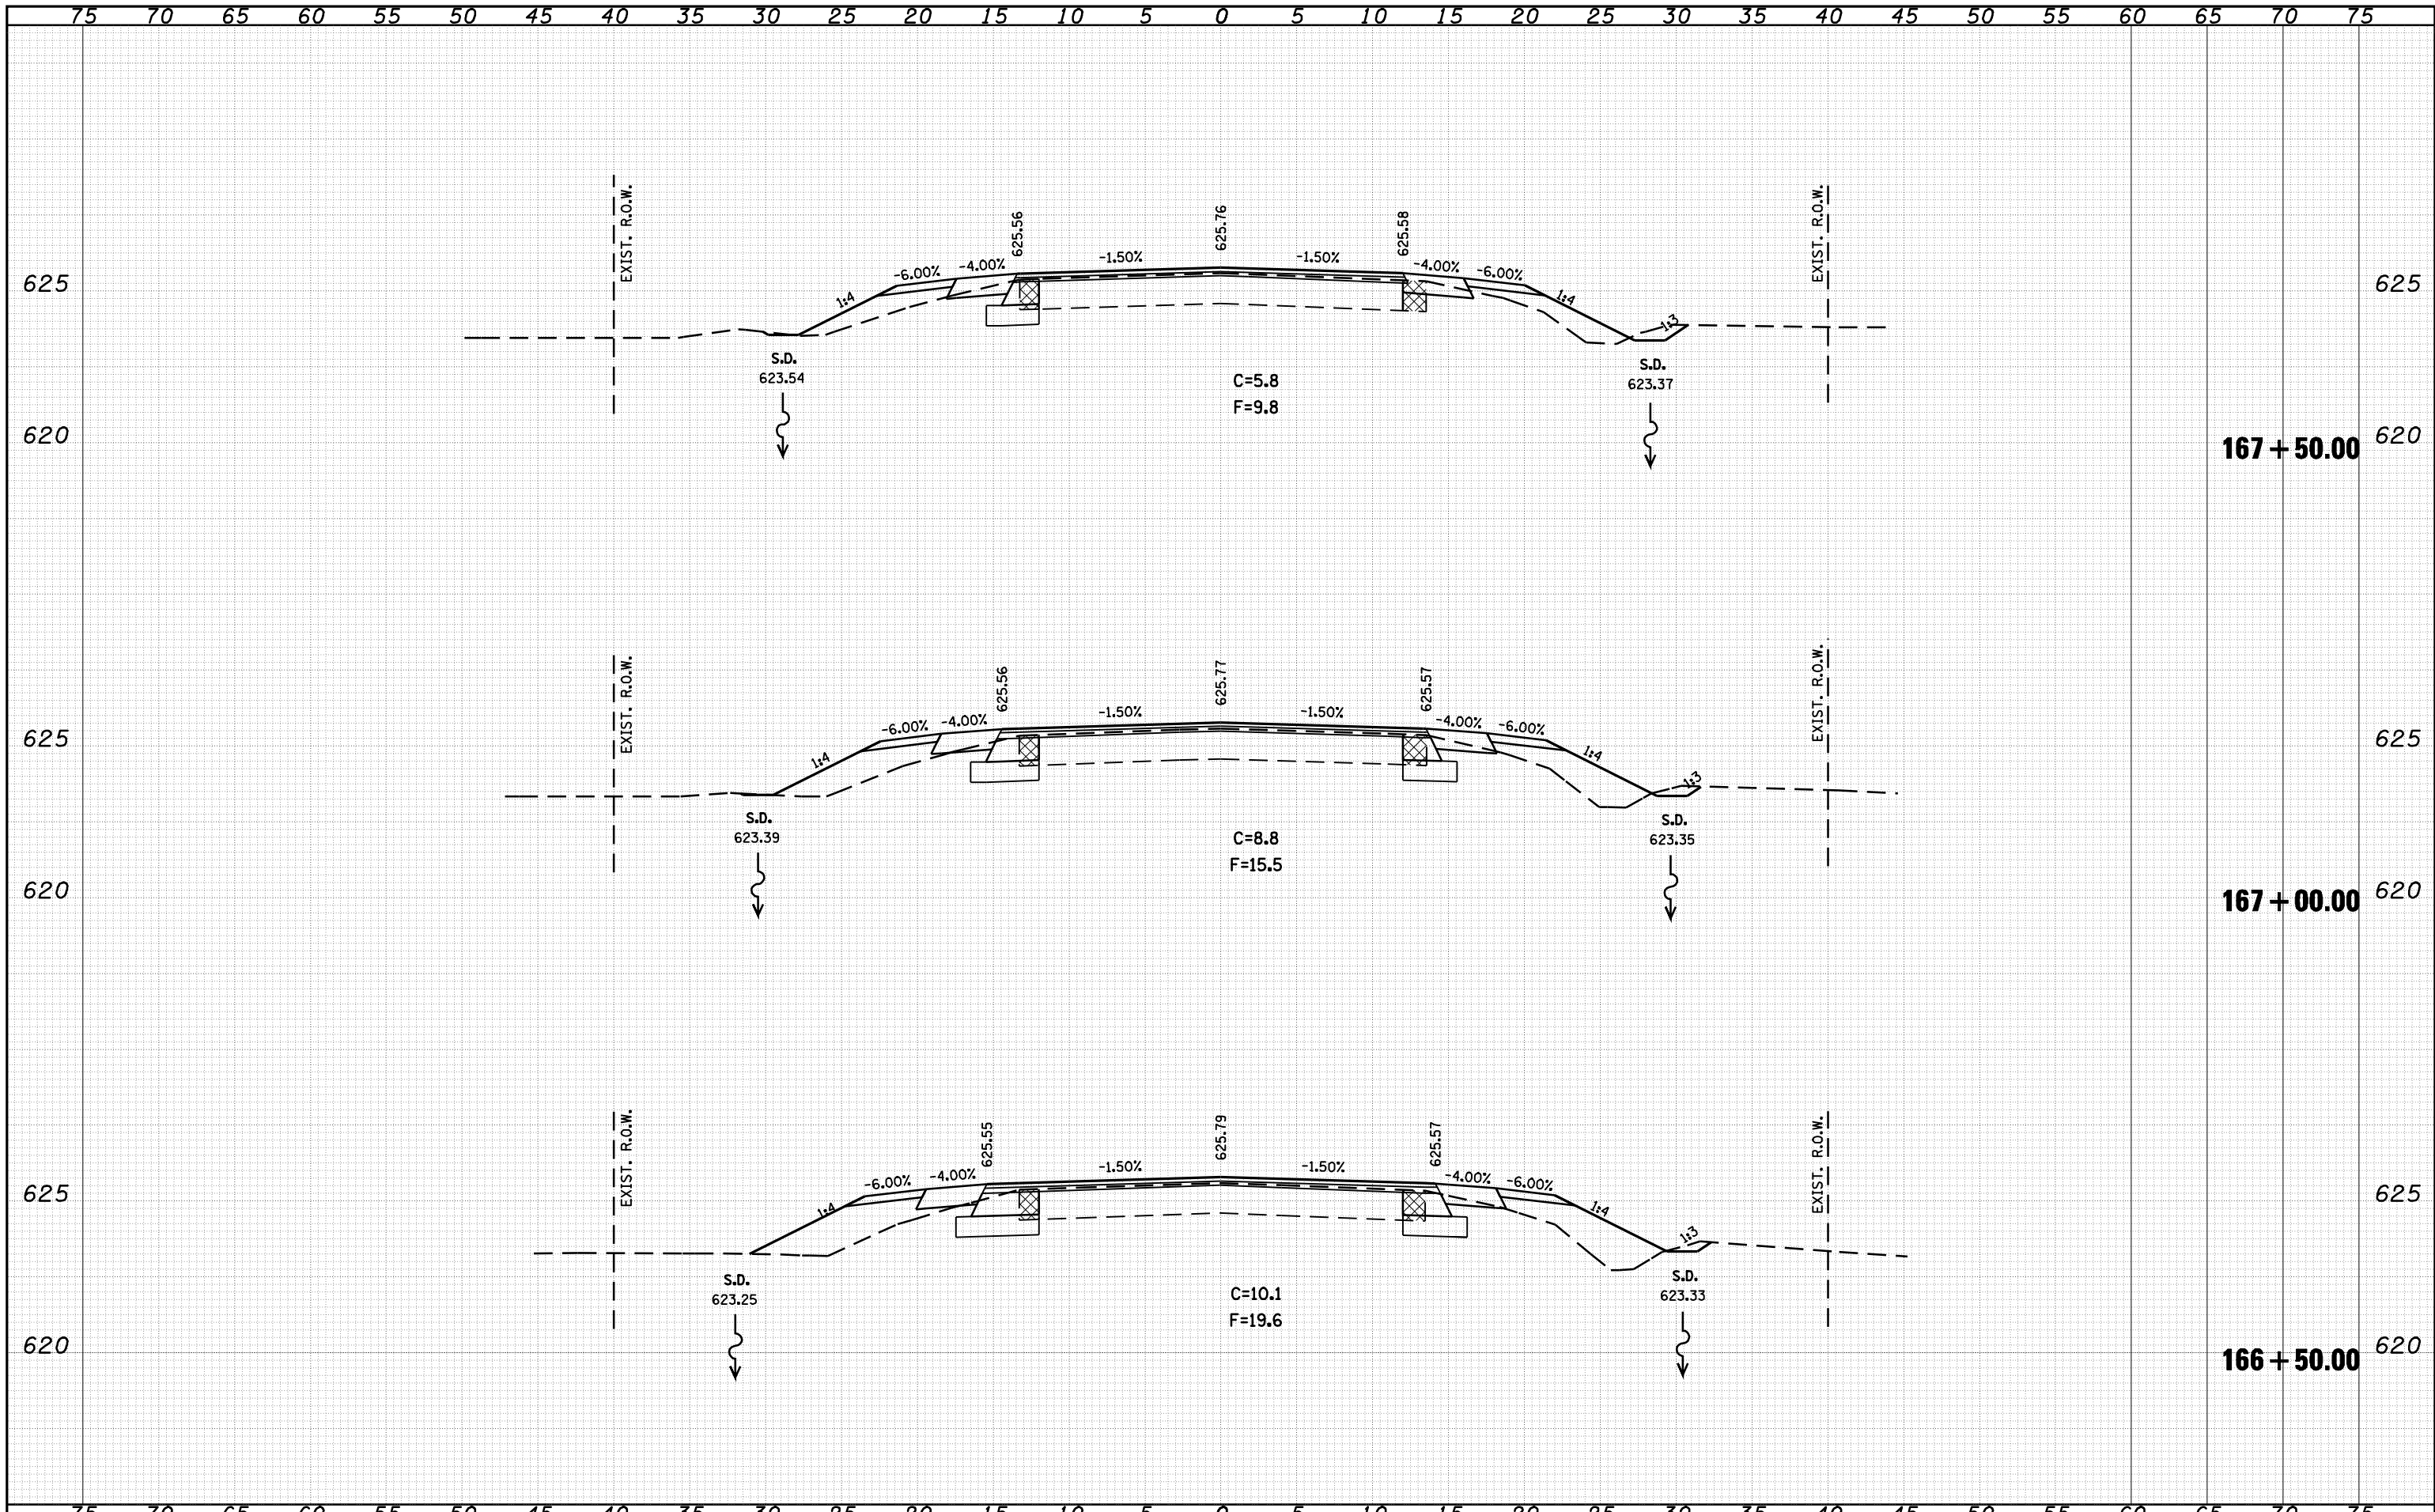

FILE NAME =	USER NAME = coxte	DESIGNED -	REVISED -	STATE OF ILLINOIS DEPARTMENT OF TRANSPORTATION IL 125 CROSS SECTIONS SCALE: 1" = 20' SHEET NO. OF SHEETS STA. 166+50.00 TO STA. 167+50.00	F.A.P. RTE. 67	SECTION 105(RS-6) 106(RS-4)	COUNTY	TOTAL SHEETS 88	SHEET NO. 82
c:\pwork\pwork\COXTE\dms22819\1672049-shr-xa-1125.dgn		DRAWN -	REVISED -						
PLOT SCALE = 10.0000 / IN.		CHECKED -	REVISED -						
PLOT DATE = Dec-18-2009 04:51:04PM		DATE -	REVISED -						
								CONTRACT NO. 72C49	
								ILLINOIS FED. AID PROJECT	
								* CASS, SANGAMON	