


DATE	
BY	
SURVEYED	
PLOTTED	
TEMPLATE	
AREAS	
CHECKED	
FINAL SURVEY	
NOTE BOOK	
NO.	

DATE	
BY	
SURVEYED	
PLOTTED	
TEMPLATE	
AREAS	
CHECKED	
ORIGINAL SURVEY	
NOTE BOOK	
NO.	

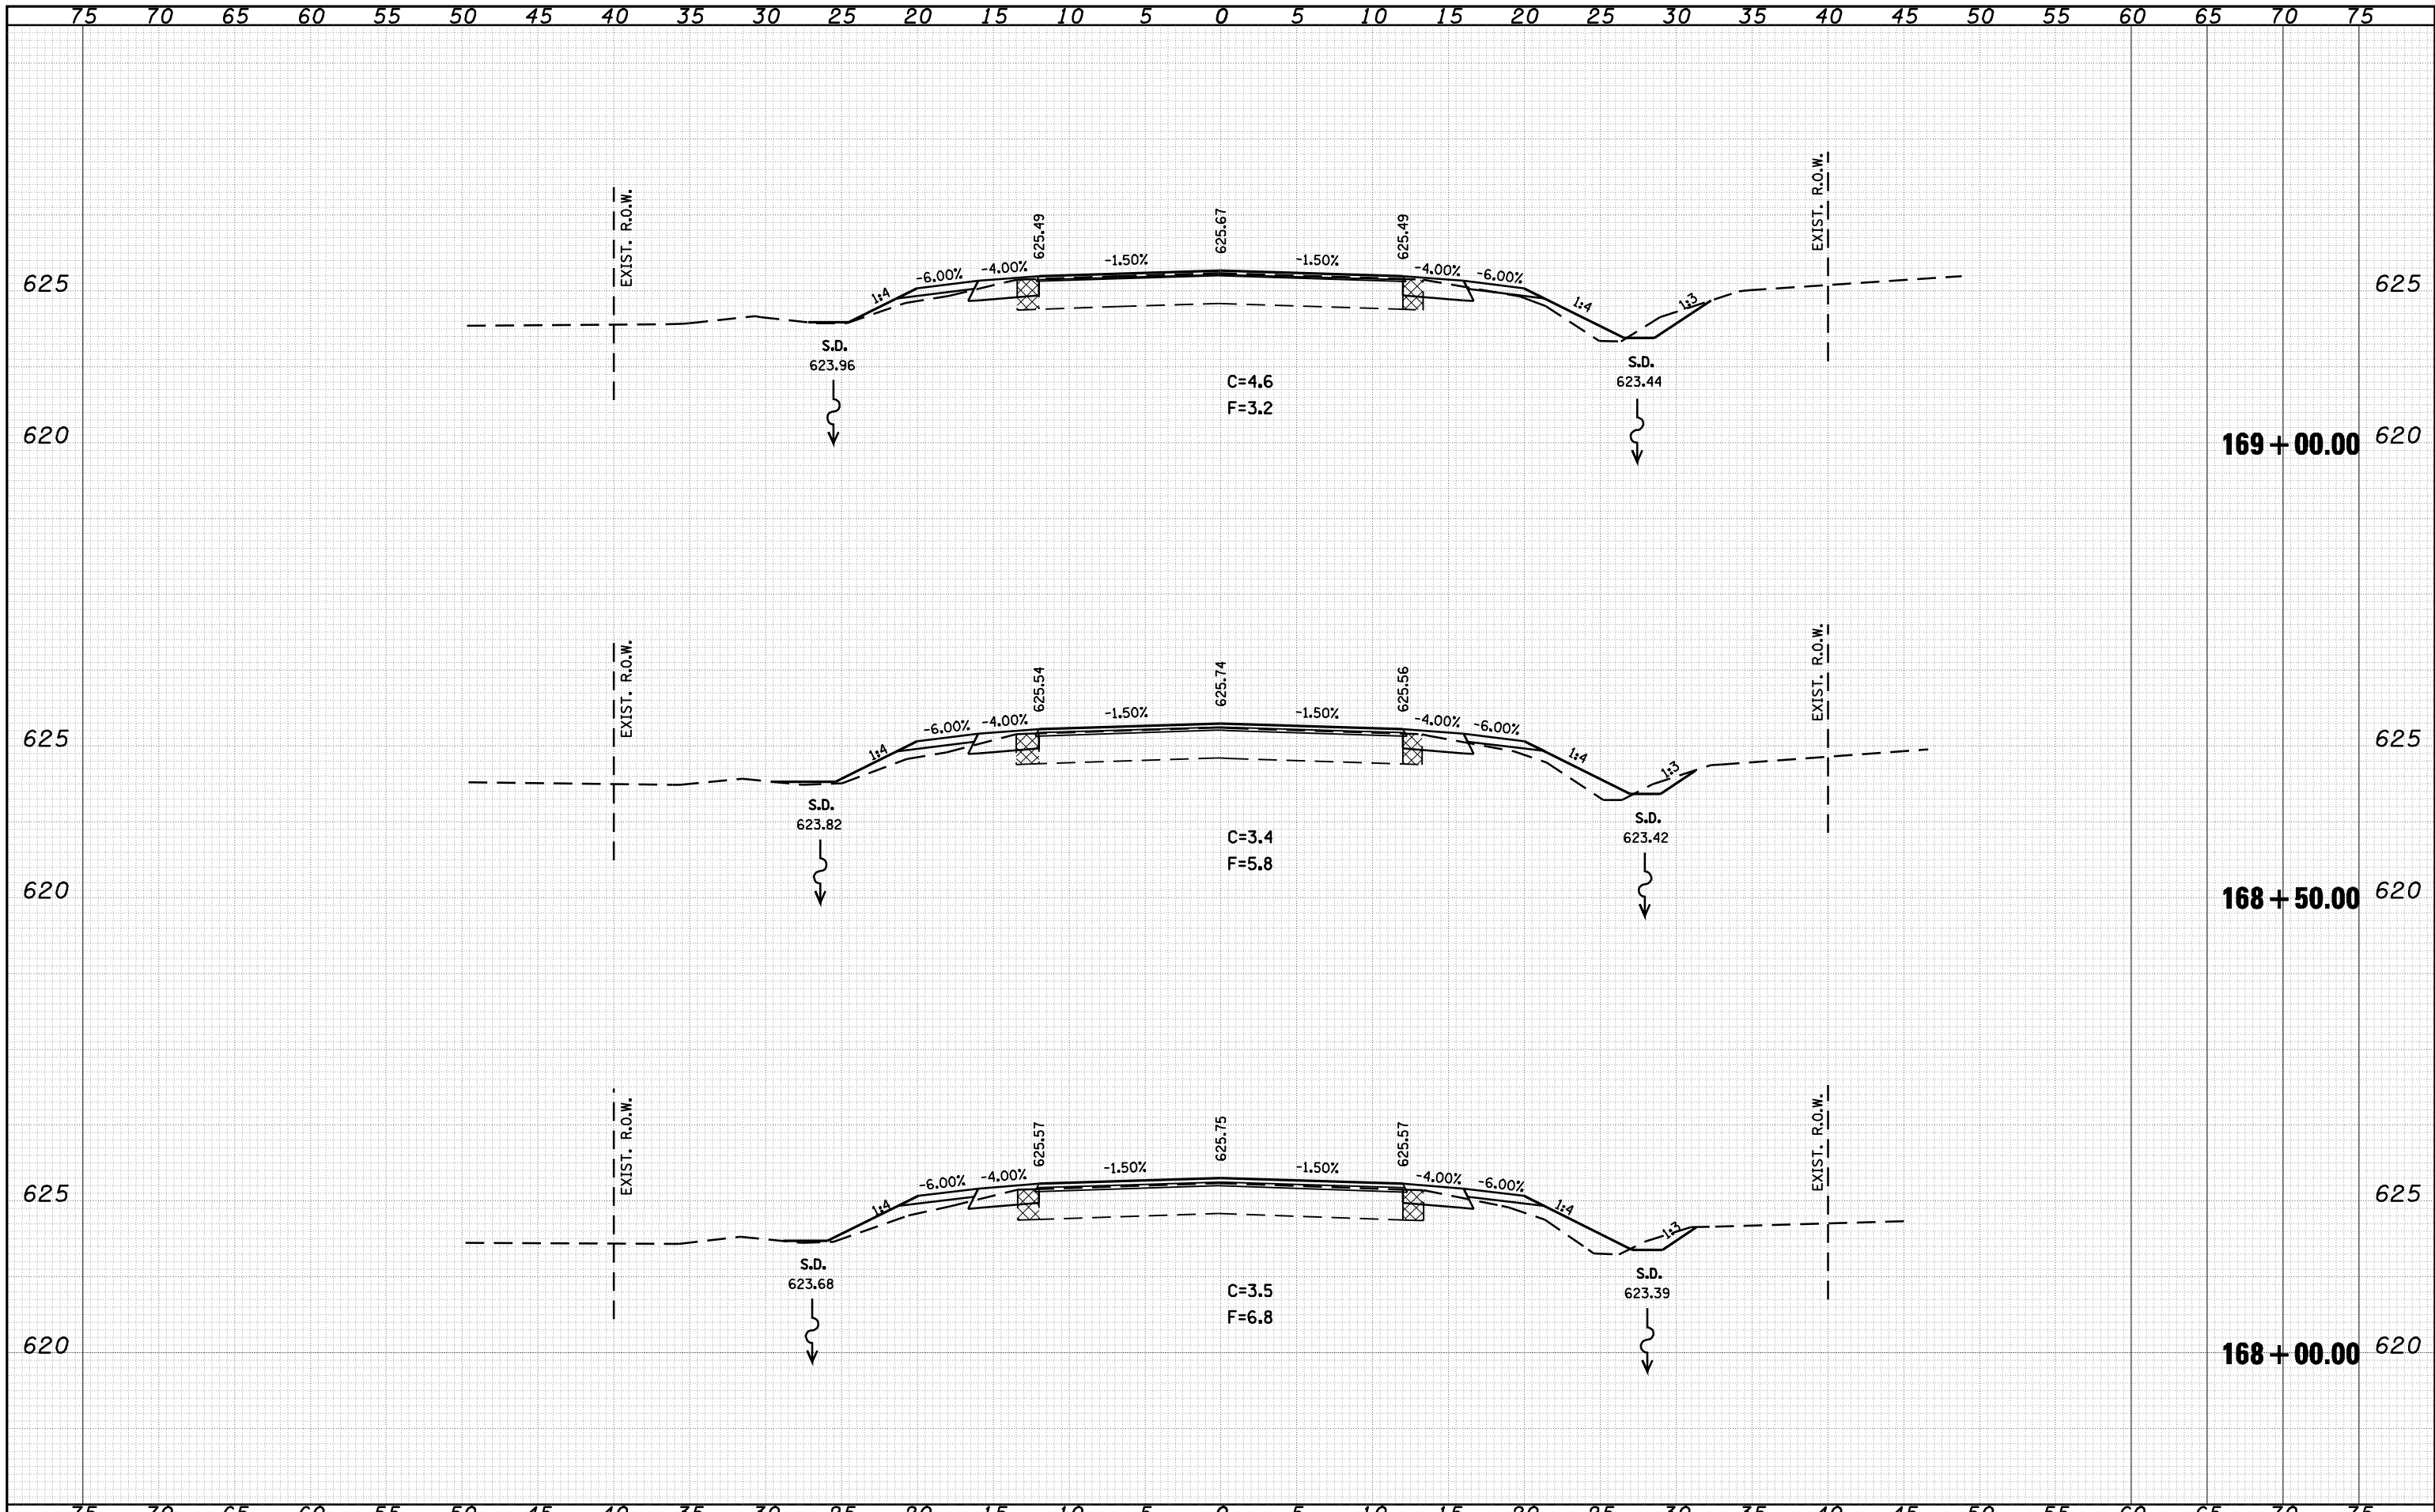

FILE NAME =	USER NAME = coxte	DESIGNED -	REVISD -	<b>STATE OF ILLINOIS</b> <b>DEPARTMENT OF TRANSPORTATION</b> <b>IL 125 CROSS SECTIONS</b>	F.A.P. RTE. 67	SECTION 105(RS-6) 106(RS-4)	COUNTY	TOTAL SHEETS 88	SHEET NO. 83	
o:\pwork\PWIDOT\COXTE\dms22819\0672049-shr-xa-1125.dgn		DRAWN -	REVISD -		SCALE: 1" = 20'	SHEET NO.	OF SHEETS	STA. 168+00.00 TO STA. 169+00.00	CONTRACT NO. 72C49	
PLOT SCALE = 10.0000 / IN.		CHECKED -	REVISD -		ILLINOIS FED. AID PROJECT					
PLOT DATE = Dec-18-2009 04:51:07PM		DATE -	REVISD -		* CASS, SANGAMON					