


75 70 65 60 55 50 45 40 35 30 25 20 15 10 5 0 5 10 15 20 25 30 35 40 45 50 55 60 65 70 75

FINAL SURVEY NO.	SURVEYED PLOTTED	DATE
NOTE BOOK	TEMPLATE	
	AREAS CHECKED	
	AREAS CHECKED	

ORIGINAL SURVEY NO.	SURVEYED PLOTTED	DATE
NOTE BOOK	TEMPLATE	
	AREAS CHECKED	
	AREAS CHECKED	

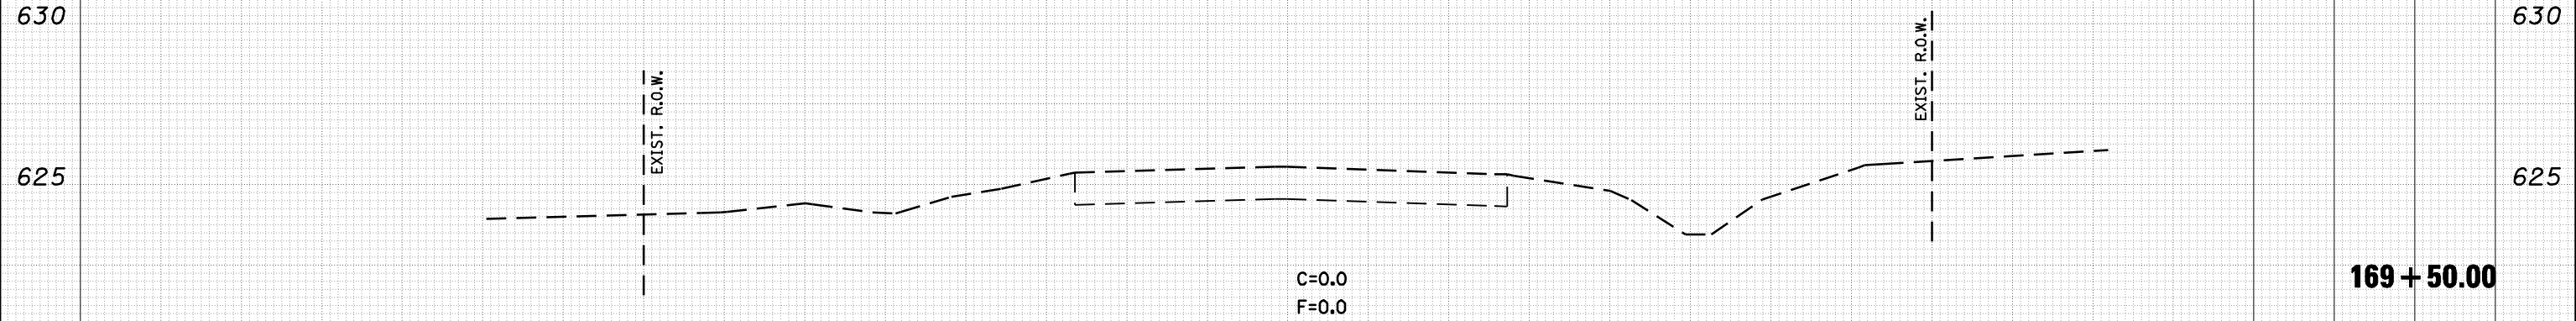

75 70 65 60 55 50 45 40 35 30 25 20 15 10 5 0 5 10 15 20 25 30 35 40 45 50 55 60 65 70 75

FILE NAME = c:\pwork\PWIDOT\COXTE\dms22819\0672C49-shr-xa-1125.dgn
 USER NAME = coxte
 PLOT SCALE = 10.0000 / IN.
 PLOT DATE = Dec-18-2009 04:51:11PM

DESIGNED -	REVISIED -
DRAWN -	REVISIED -
CHECKED -	REVISIED -
DATE -	REVISIED -

**STATE OF ILLINOIS
 DEPARTMENT OF TRANSPORTATION**

IL 125 CROSS SECTIONS

SCALE: 1" = 20' SHEET NO. OF SHEETS STA. 169+50.00 TO STA. 169+50.00

F.A.P. RTE. 67	SECTION 105(RS-6) 106(RS-4)	COUNTY	TOTAL SHEETS 88	SHEET NO. 84
CONTRACT NO. 72C49			ILLINOIS FED. AID PROJECT	