


DATE	
BY	
SURVEYED	
PLOTTED	
TEMPLATE	
AREAS	
CHECKED	
FINAL SURVEY	
NOTE BOOK	
NO.	

DATE	
BY	
SURVEYED	
PLOTTED	
TEMPLATE	
AREAS	
CHECKED	
ORIGINAL SURVEY	
NOTE BOOK	
NO.	

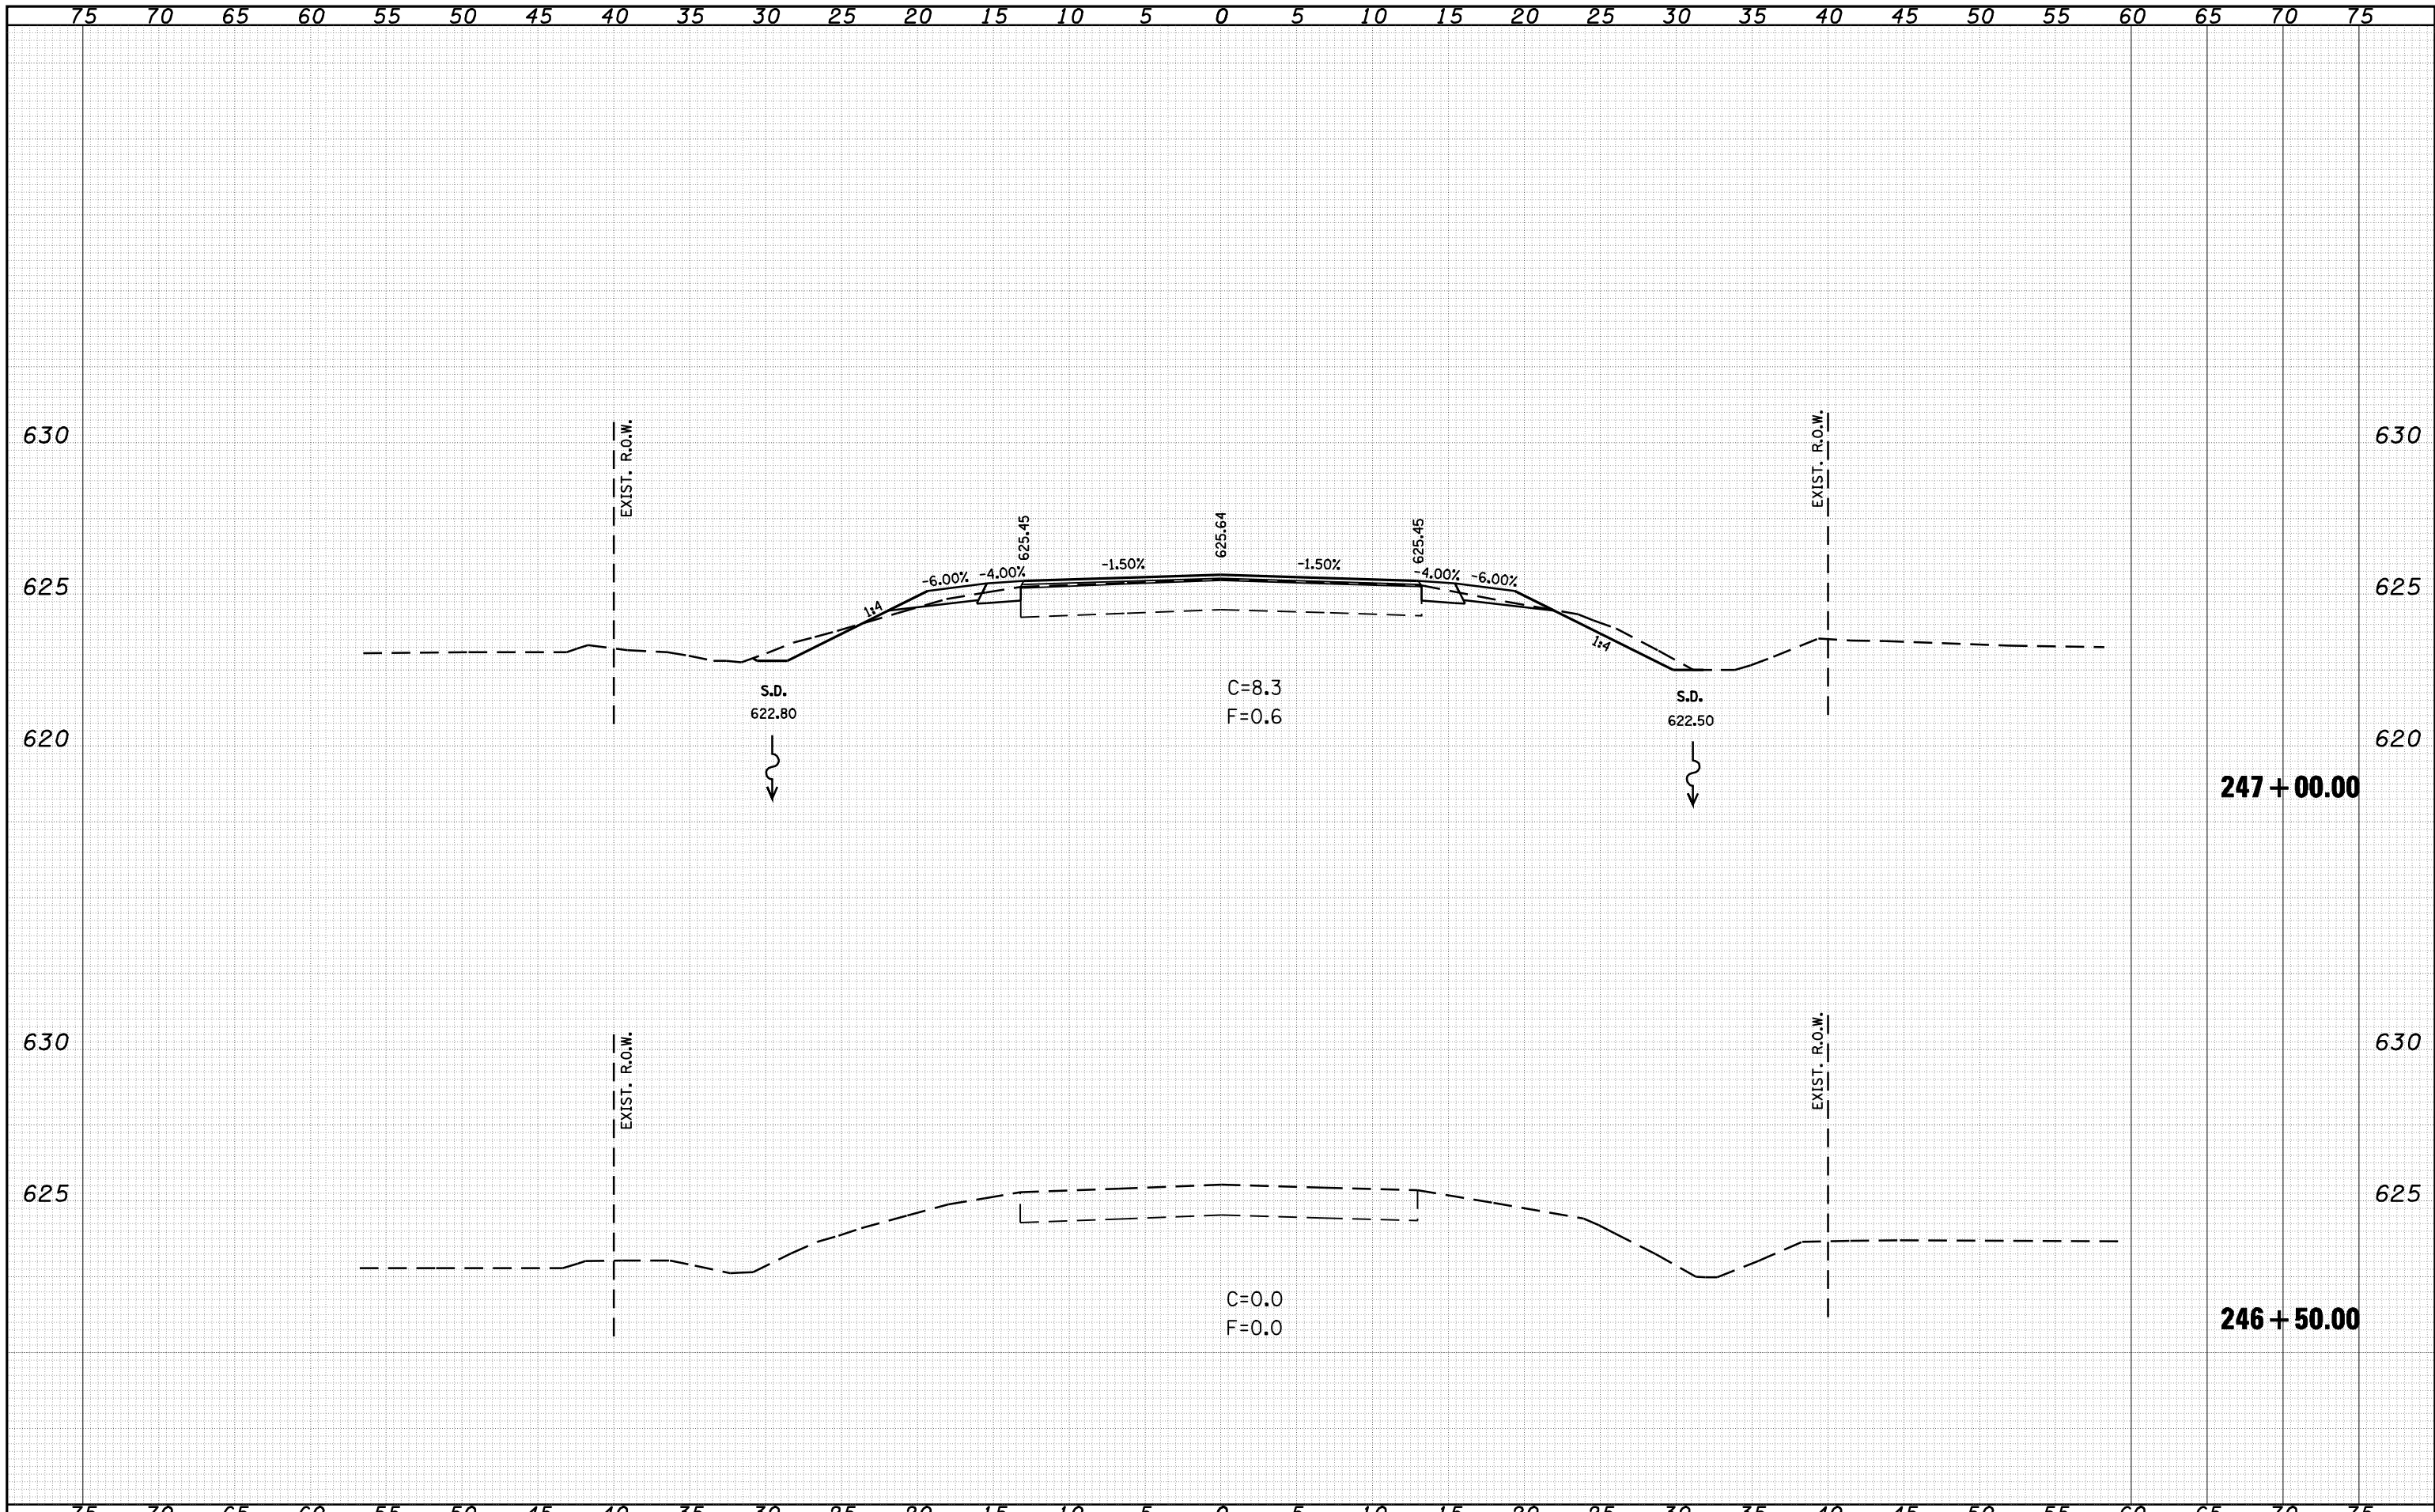

FILE NAME =	USER NAME = coxte	DESIGNED -	REVISIED -	STATE OF ILLINOIS DEPARTMENT OF TRANSPORTATION	IL 123 CROSS SECTIONS	F.A.P. RTE. 67	SECTION 105(RS-6) 106(RS-4)	COUNTY	TOTAL SHEETS 88	SHEET NO. 85
c:\pwork\pwork\DOT\COXTE\dms22819\0672049-shr-IL123.dgn	PLOT SCALE = 10.0000' / IN.	DRAWN -	REVISIED -			CONTRACT NO. 72C49				
PLOT DATE = Dec-18-2009 04:51:13PM	DATE -	CHECKED -	REVISIED -			ILLINOIS FED. AID PROJECT				
						SCALE: 1' = 20'	SHEET NO. 1 OF 2 SHEETS	STA. 246+50.00 TO STA. 247+00.00	ILLINOIS FED. AID PROJECT	* CASS, SANGAMON