


DATE	
BY	
FINAL SURVEY	SURVEYED
NOTE BOOK	PLOTTED
NO.	TEMPLATE
	AREAS
	CHECKED

DATE	
BY	
ORIGINAL SURVEY	SURVEYED
NOTE BOOK	PLOTTED
NO.	TEMPLATE
	AREAS
	CHECKED

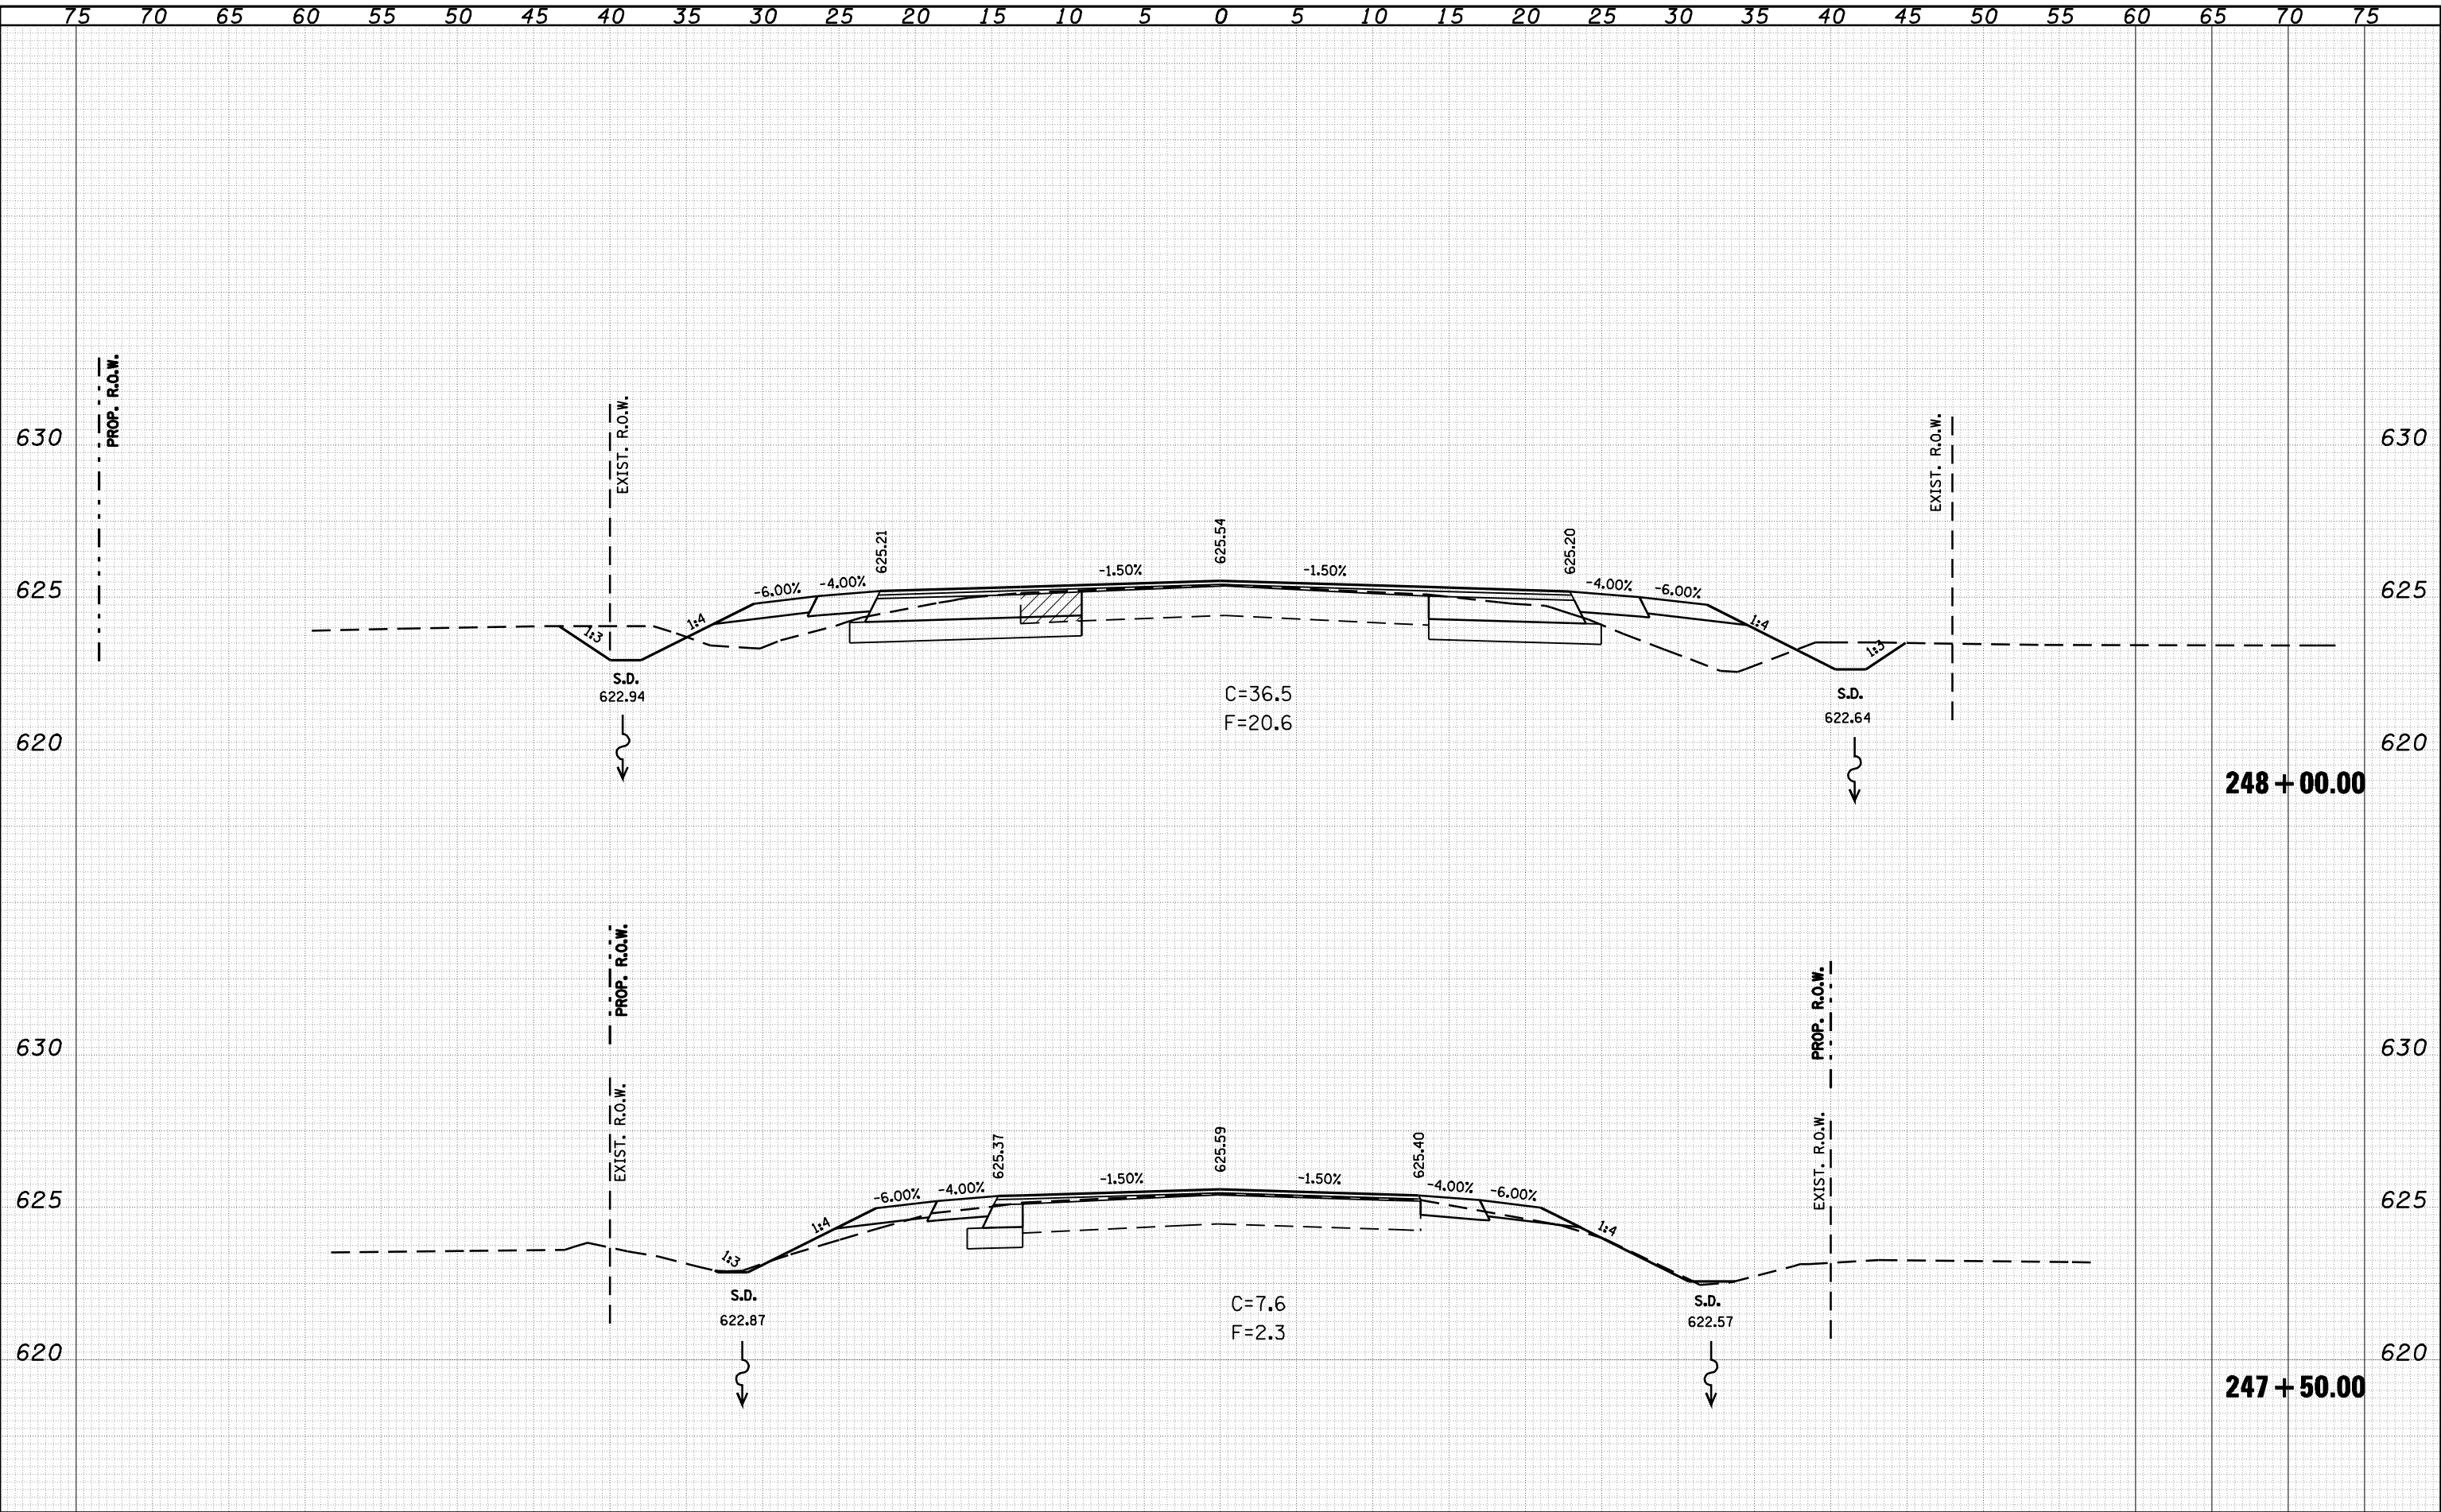

FILE NAME =	USER NAME = coxte	DESIGNED -	REVISIED -	STATE OF ILLINOIS DEPARTMENT OF TRANSPORTATION IL 123 CROSS SECTIONS SCALE: 1' = 20' SHEET NO. 2 OF 2 SHEETS STA. 247+50.00 TO STA. 248+00.00	F.A.P. RTE. 67	SECTION 105(RS-6) 106(RS-4)	COUNTY	TOTAL SHEETS 88	SHEET NO. 86
c:\pwork\pwork\COXTE\dms22819\0672049-shr-IL123.dgn		DRAWN -	REVISIED -						
PLOT SCALE = 10.0000' / IN.		CHECKED -	REVISIED -						
PLOT DATE = Dec-18-2009 04:51:15PM		DATE -	REVISIED -						
								CONTRACT NO. 72C49	
								ILLINOIS FED. AID PROJECT	
								* CASS, SANGAMON	