


DATE	
BY	
FINAL SURVEY	SURVEYED
NOTE BOOK	PLOTTED
NO.	TEMPLATE
	AREAS
	CHECKED

DATE	
BY	
ORIGINAL SURVEY	SURVEYED
NOTE BOOK	PLOTTED
NO.	TEMPLATE
	AREAS
	CHECKED

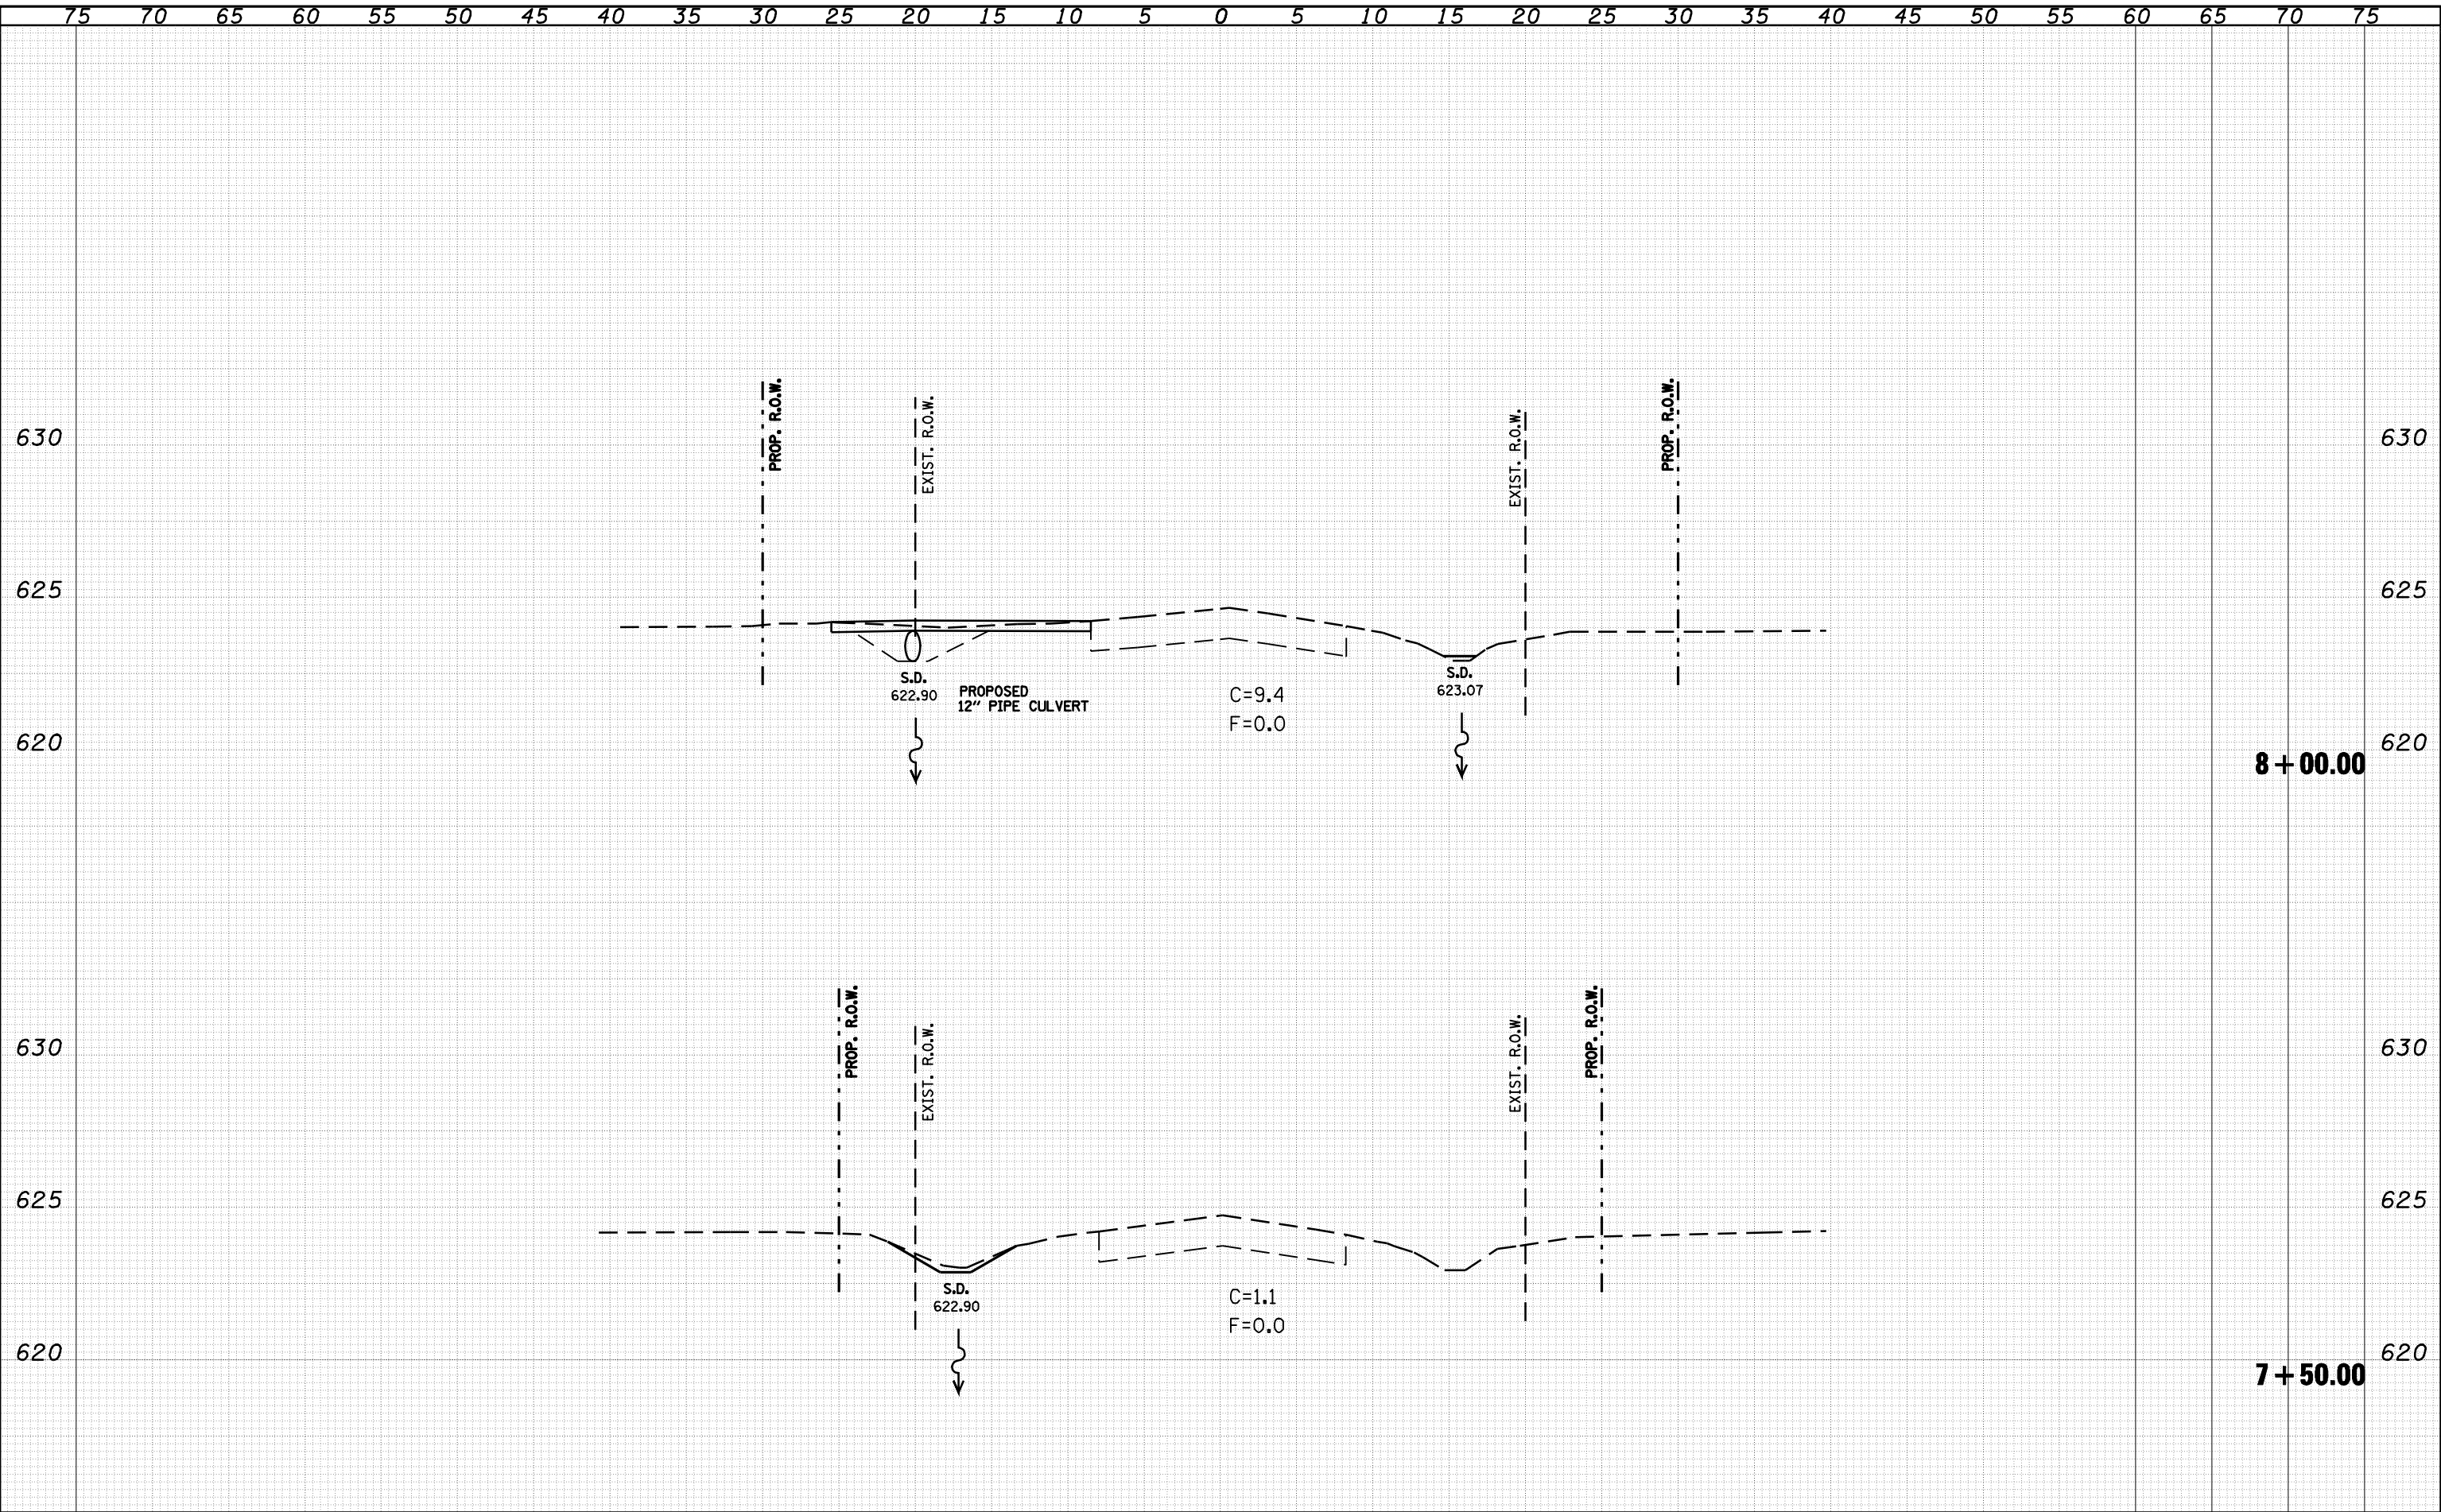

FILE NAME =	USER NAME = coxte	DESIGNED -	REVISIED -	<b>STATE OF ILLINOIS</b> <b>DEPARTMENT OF TRANSPORTATION</b>	<b>TR 22 CROSS SECTIONS</b> <b>YANKEETOWN ROAD</b>		F.A.P. RTE. 67	SECTION 105(RS-6) 106(RS-4)	COUNTY	TOTAL SHEETS 88	SHEET NO. 87
c:\pwwork\pwidot\coxte\dms22819\0672049-xa-TR22.dgn	DRAWN -	REVISIED -	CONTRACT NO. 72C49								
PLOT SCALE = 10.0000' / IN.	CHECKED -	REVISIED -	ILLINOIS FED. AID PROJECT								
PLOT DATE = Dec-18-2009 04:51:17PM	DATE -	REVISIED -	SCALE: 1" = 20'								
				SHEET NO. 1 OF 2 SHEETS		STA. 7+50.00 TO STA. 8+00.00		ILLINOIS FED. AID PROJECT			