


DATE	
BY	
FINAL SURVEY	SURVEYED
NOTE BOOK	PLOTTED
NO.	TEMPLATE
	AREAS
	CHECKED

DATE	
BY	
ORIGINAL SURVEY	SURVEYED
NOTE BOOK	PLOTTED
NO.	TEMPLATE
	AREAS
	CHECKED

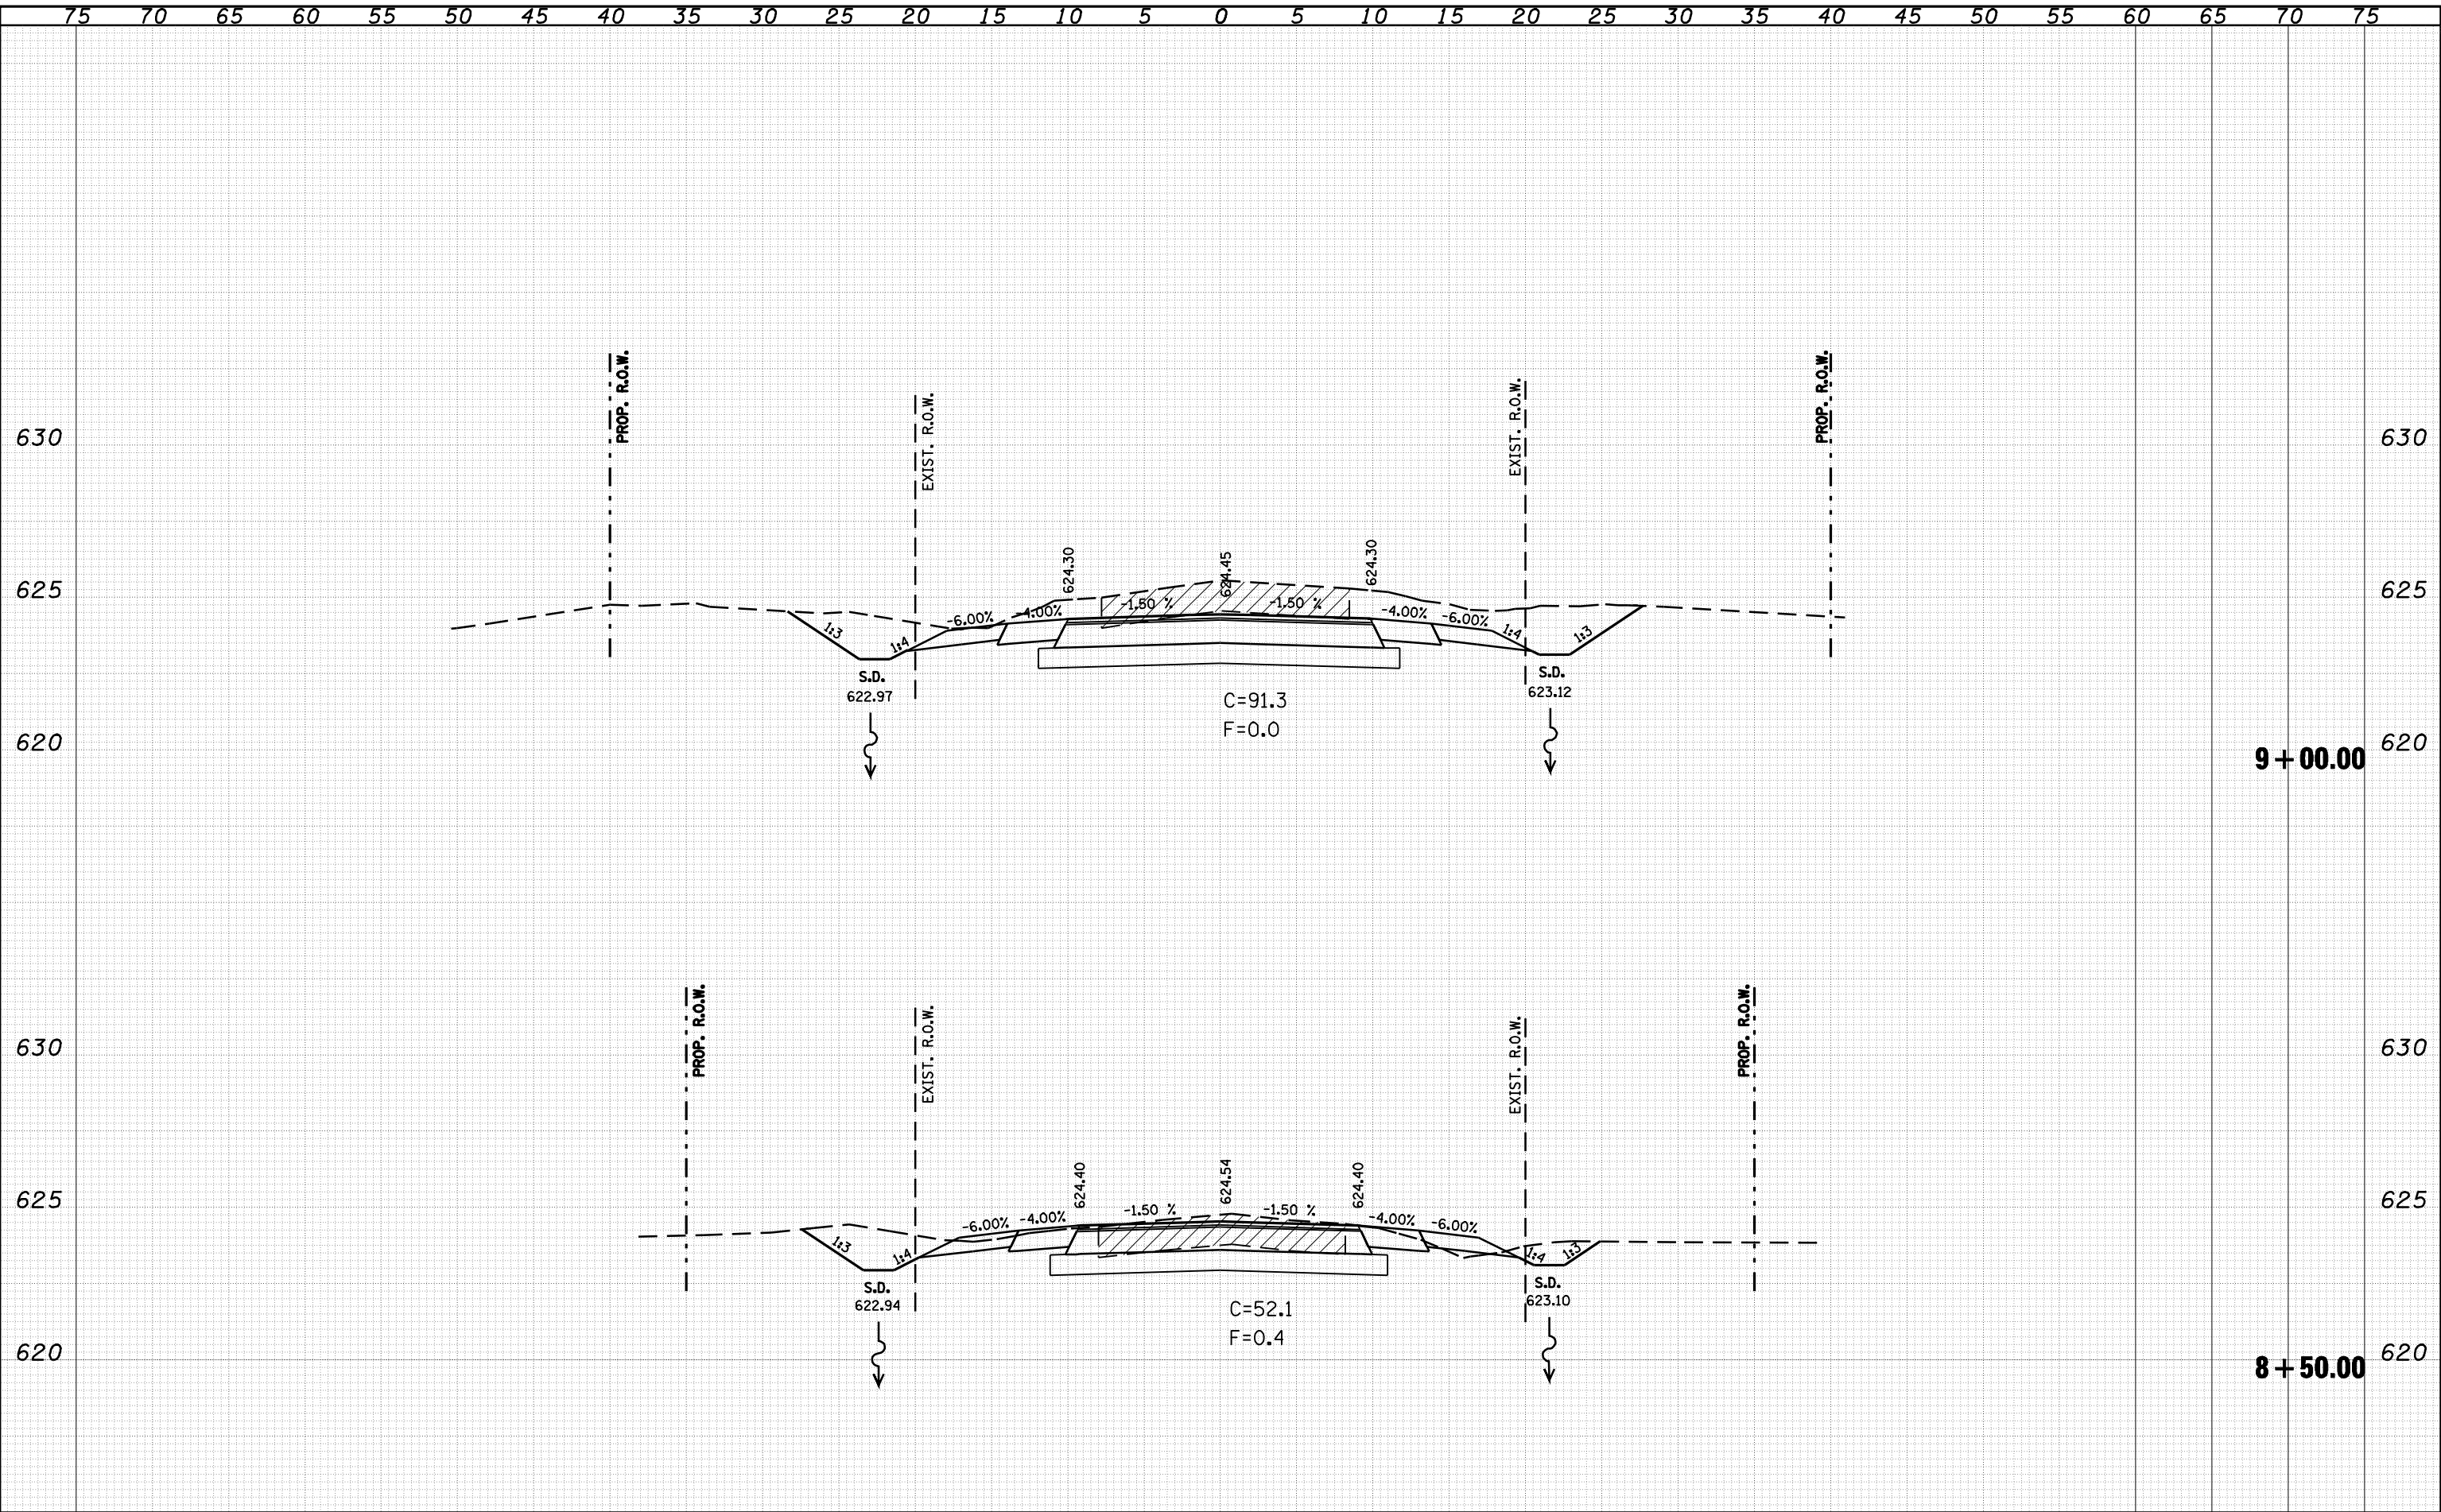

FILE NAME =	USER NAME = coxte	DESIGNED -	REVISIED -
c:\pwork\pwork\DOT\COXTE\dms22819\672C49-xa-TR22.dgn		DRAWN -	REVISIED -
		CHECKED -	REVISIED -
		DATE -	REVISIED -

**STATE OF ILLINOIS  
DEPARTMENT OF TRANSPORTATION**

**TR 22 CROSS SECTIONS  
YANKEETOWN ROAD**

SCALE: 1" = 20' SHEET NO. 2 OF 2 SHEETS STA. 8+50.00 TO STA. 9+00.00

F.A.P. RTE. 67	SECTION 105(RS-6) 106(RS-4)	COUNTY	TOTAL SHEETS 88	SHEET NO. 88
			CONTRACT NO. 72C49	
ILLINOIS FED. AID PROJECT				