


TAPER DETAIL FOR PROPOSED BITUMINOUS SHOULDERS
 (TRANSITION WIDTH FOR PROPOSED BITUMINOUS
 SHOULDERS FROM 1'-00" STUB TO 3'-00" WITHIN 15'-0")
 (STA. 91+15)

INSET (BEGINNING OF PROJECT)

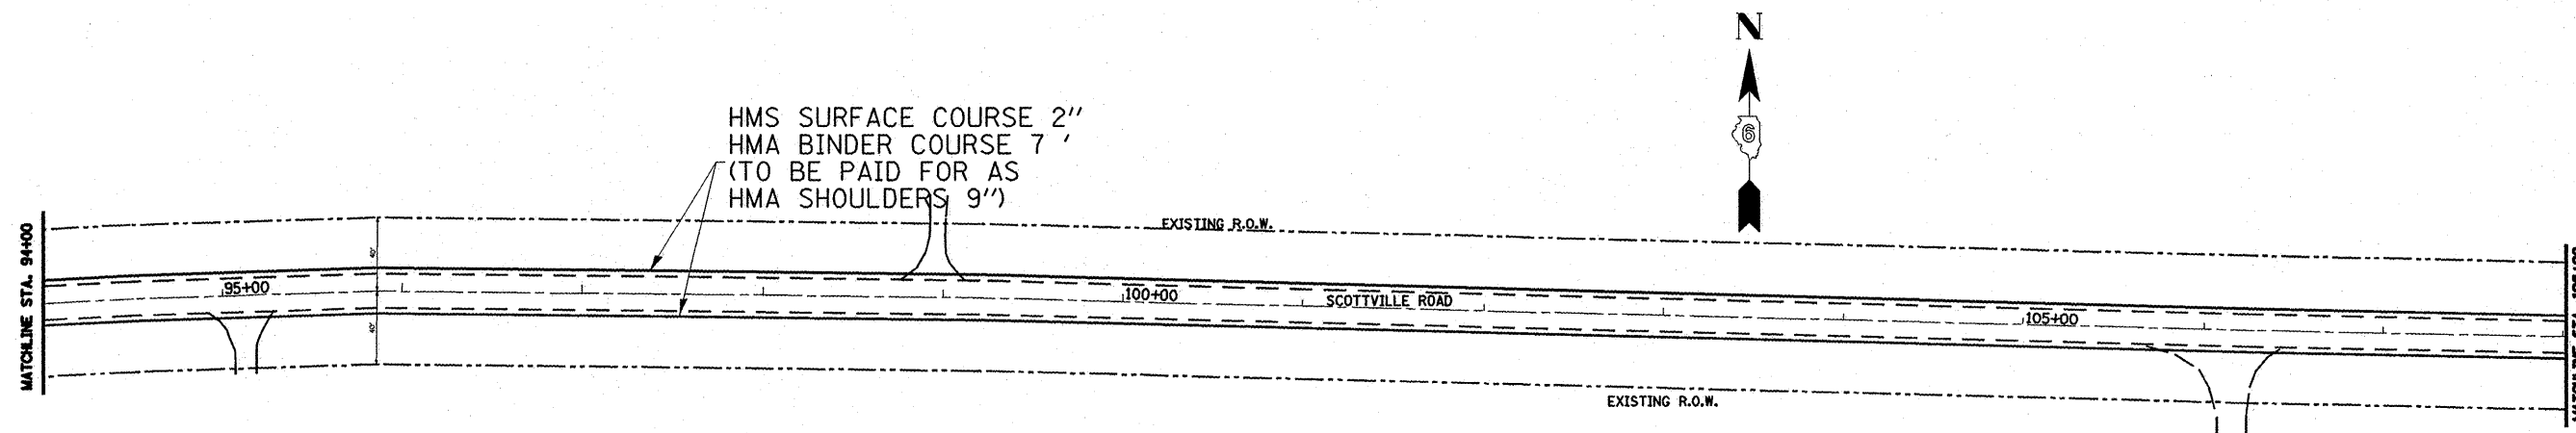

FILE NAME -	USER NAME = laughlinr1	DESIGNED -	REVISED -
c:\pwwork\pwwid001\LAUGHLINR1\0016127910	72038-ah1-plendgn	DRAWN -	REVISED -
	PLOT SCALE = 100.0002' / IN.	CHECKED -	REVISED -
	PLOT DATE = Dec-15-2009 08:49:38AM	DATE -	REVISED -

STATE OF ILLINOIS
 DEPARTMENT OF TRANSPORTATION

PLAN LAYOUT

F.A.S. RTE.	SECTION	COUNTY	TOTAL SHEETS	SHEET NO.
731	(1)1-2	MACOUPIN	8	5
CONTRACT NO. 72038			ILLINOIS FED. AID PROJECT	
SCALE:	SHEET NO.	OF SHEETS	STA.	TO STA.