



TYPICAL SECTION

STA 599+10 TO STA 601+90.50
STA 602+51.50 TO STA 606+00

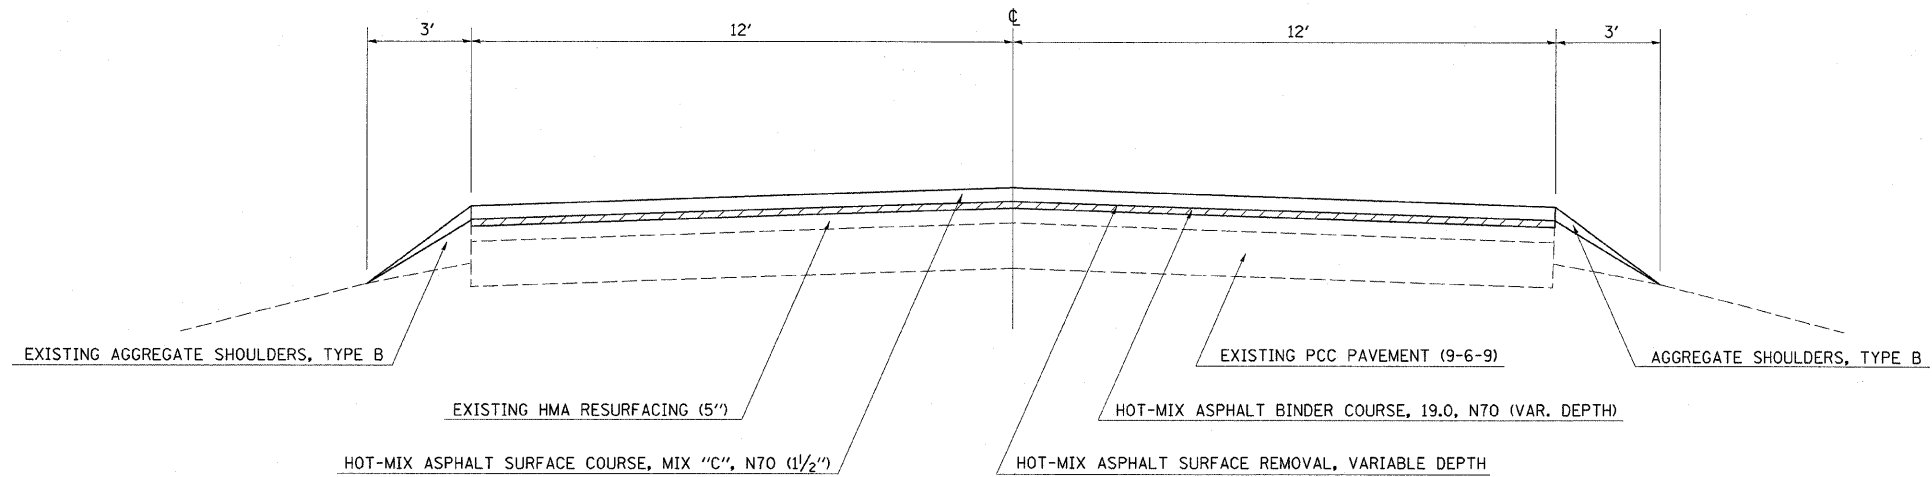

TYPICAL SECTION

STA 601+90.50 TO STA 602+07.50
STA 602+34.50 TO STA 602+51.50

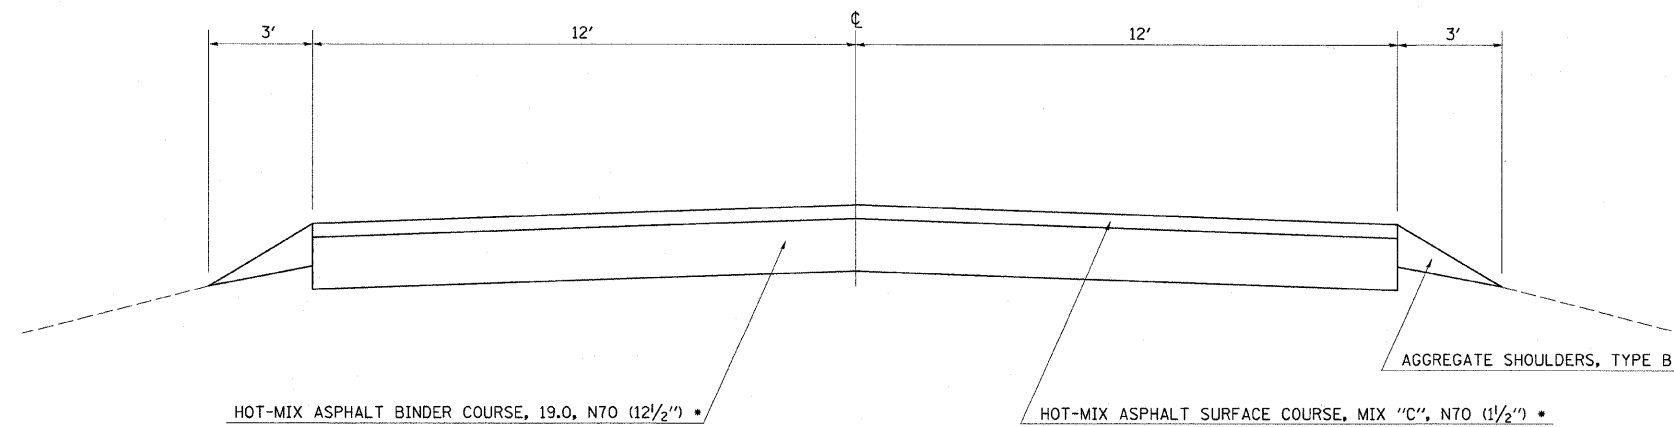

• HOT-MIX ASPHALT PAVEMENT (FULL-DEPTH), 14"

| | | | | | | | | | | | | |
|--|--------------------------------|------------|-----------|---|-------------------------------|-------------------------|----------|---------------------------|---------|--------|-----------------|--------------|
| FILE NAME = | USER NAME = swartzrw | DESIGNED - | REVISED - | STATE OF ILLINOIS DEPARTMENT OF TRANSPORTATION | TYPICAL CROSS SECTIONS | | | F.A.U. RTE. | SECTION | COUNTY | TOTAL SHEETS | SHEET NO. |
| cr\pv_work\PWIDOT\SWARTZRW\2121446\d77 | 4104-shr-typicals.dgn | DRAWN - | REVISED - | | 8324 | (21, BY)B-1 | CRAWFORD | 19 | 4 | | | |
| | PLOT SCALE = 20.0000' / 1" IN. | CHECKED - | REVISED - | | CONTRACT NO. 74104 | | | ILLINOIS FED. AID PROJECT | | | | |
| | PLOT DATE = 12/14/2009 | DATE - | REVISED - | | SCALE: NA | SHEET NO. 1 OF 2 SHEETS | STA. | TO STA. | | | | |