


|          |  |
|----------|--|
| DATE     |  |
| BY       |  |
| SURVEYED |  |
| PLOTTED  |  |
| TEMPLATE |  |
| AREAS    |  |
| CHECKED  |  |
| NO.      |  |

|          |  |
|----------|--|
| DATE     |  |
| BY       |  |
| SURVEYED |  |
| PLOTTED  |  |
| TEMPLATE |  |
| AREAS    |  |
| CHECKED  |  |
| NO.      |  |

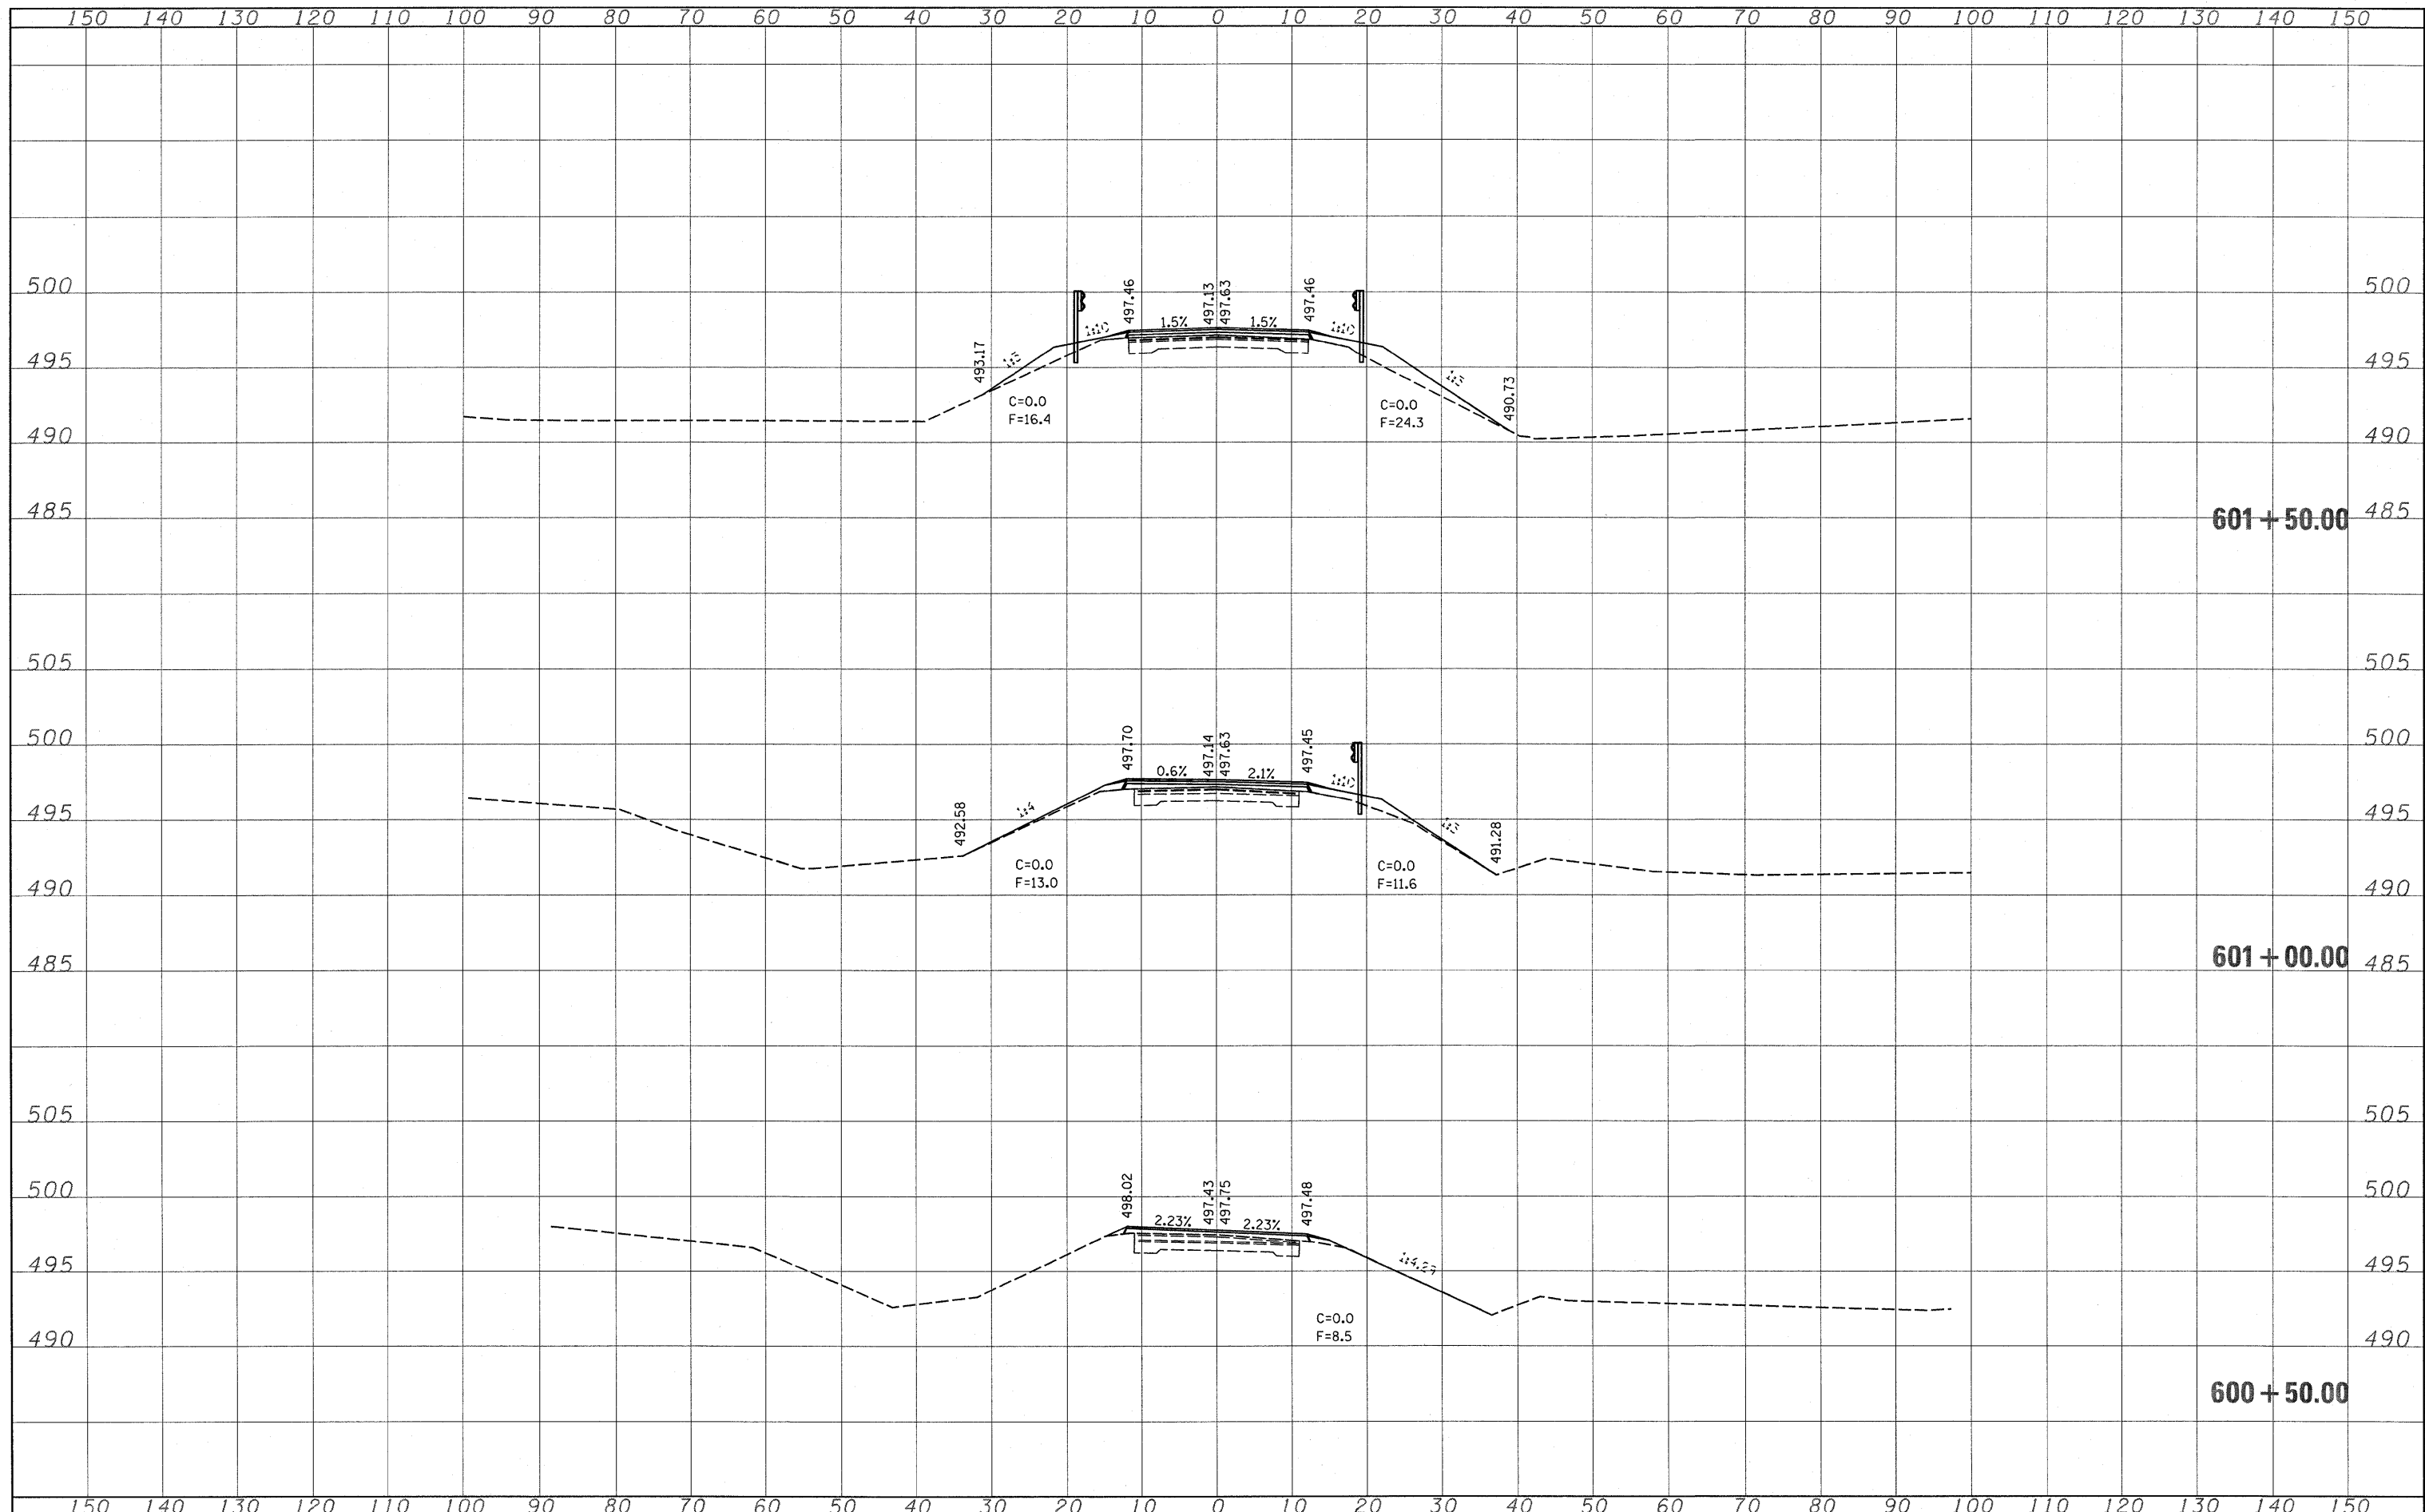

|  |                      |            |                 |   |  |                                    |  |                         |                                  |                    |              |                           |
|--|----------------------|------------|-----------------|---|--|------------------------------------|--|-------------------------|----------------------------------|--------------------|--------------|---------------------------|
| FILE NAME =                                  | USER NAME = swartz-w | DESIGNED - | REVISED -       | <b>STATE OF ILLINOIS<br/>DEPARTMENT OF TRANSPORTATION</b> |  | <b>TRIMBLE ROAD CROSS SECTIONS</b> |  | F.A.U. RTE.             | SECTION                          | COUNTY             | TOTAL SHEETS | SHEET NO.                 |
| ca:\pwork\PWIDOT\SWARTZRW\dms38655\0774104-1 | swartz-w             | DRAWN -    | REVISED -       |   |  |                                    |  | 8324                    | (21, BY) B-1                     | CUMBERLAND         | 19           | 16                        |
| PLOT SCALE = 10.0000' / IN.                  | CHECKED -            | REVISED -  | SCALE: AS SHOWN |   |  |                                    |  | SHEET NO. 2 OF 5 SHEETS | STA. 600+50.00 TO STA. 601+50.00 | CONTRACT NO. 74104 |              | ILLINOIS FED. AID PROJECT |
| PLOT DATE = 12/14/2009                       | DATE -               | REVISED -  |                 |   |  |                                    |  |                         |                                  |                    |              |                           |