


DATE	
BY	
FINAL SURVEY	
SURVEYED	
PLOTTED	
TEMPLATE	
NOTE BOOK	
NO.	
AREAS CHECKED	

DATE	
BY	
ORIGINAL SURVEY	
SURVEYED	
PLOTTED	
TEMPLATE	
NOTE BOOK	
NO.	
AREAS CHECKED	

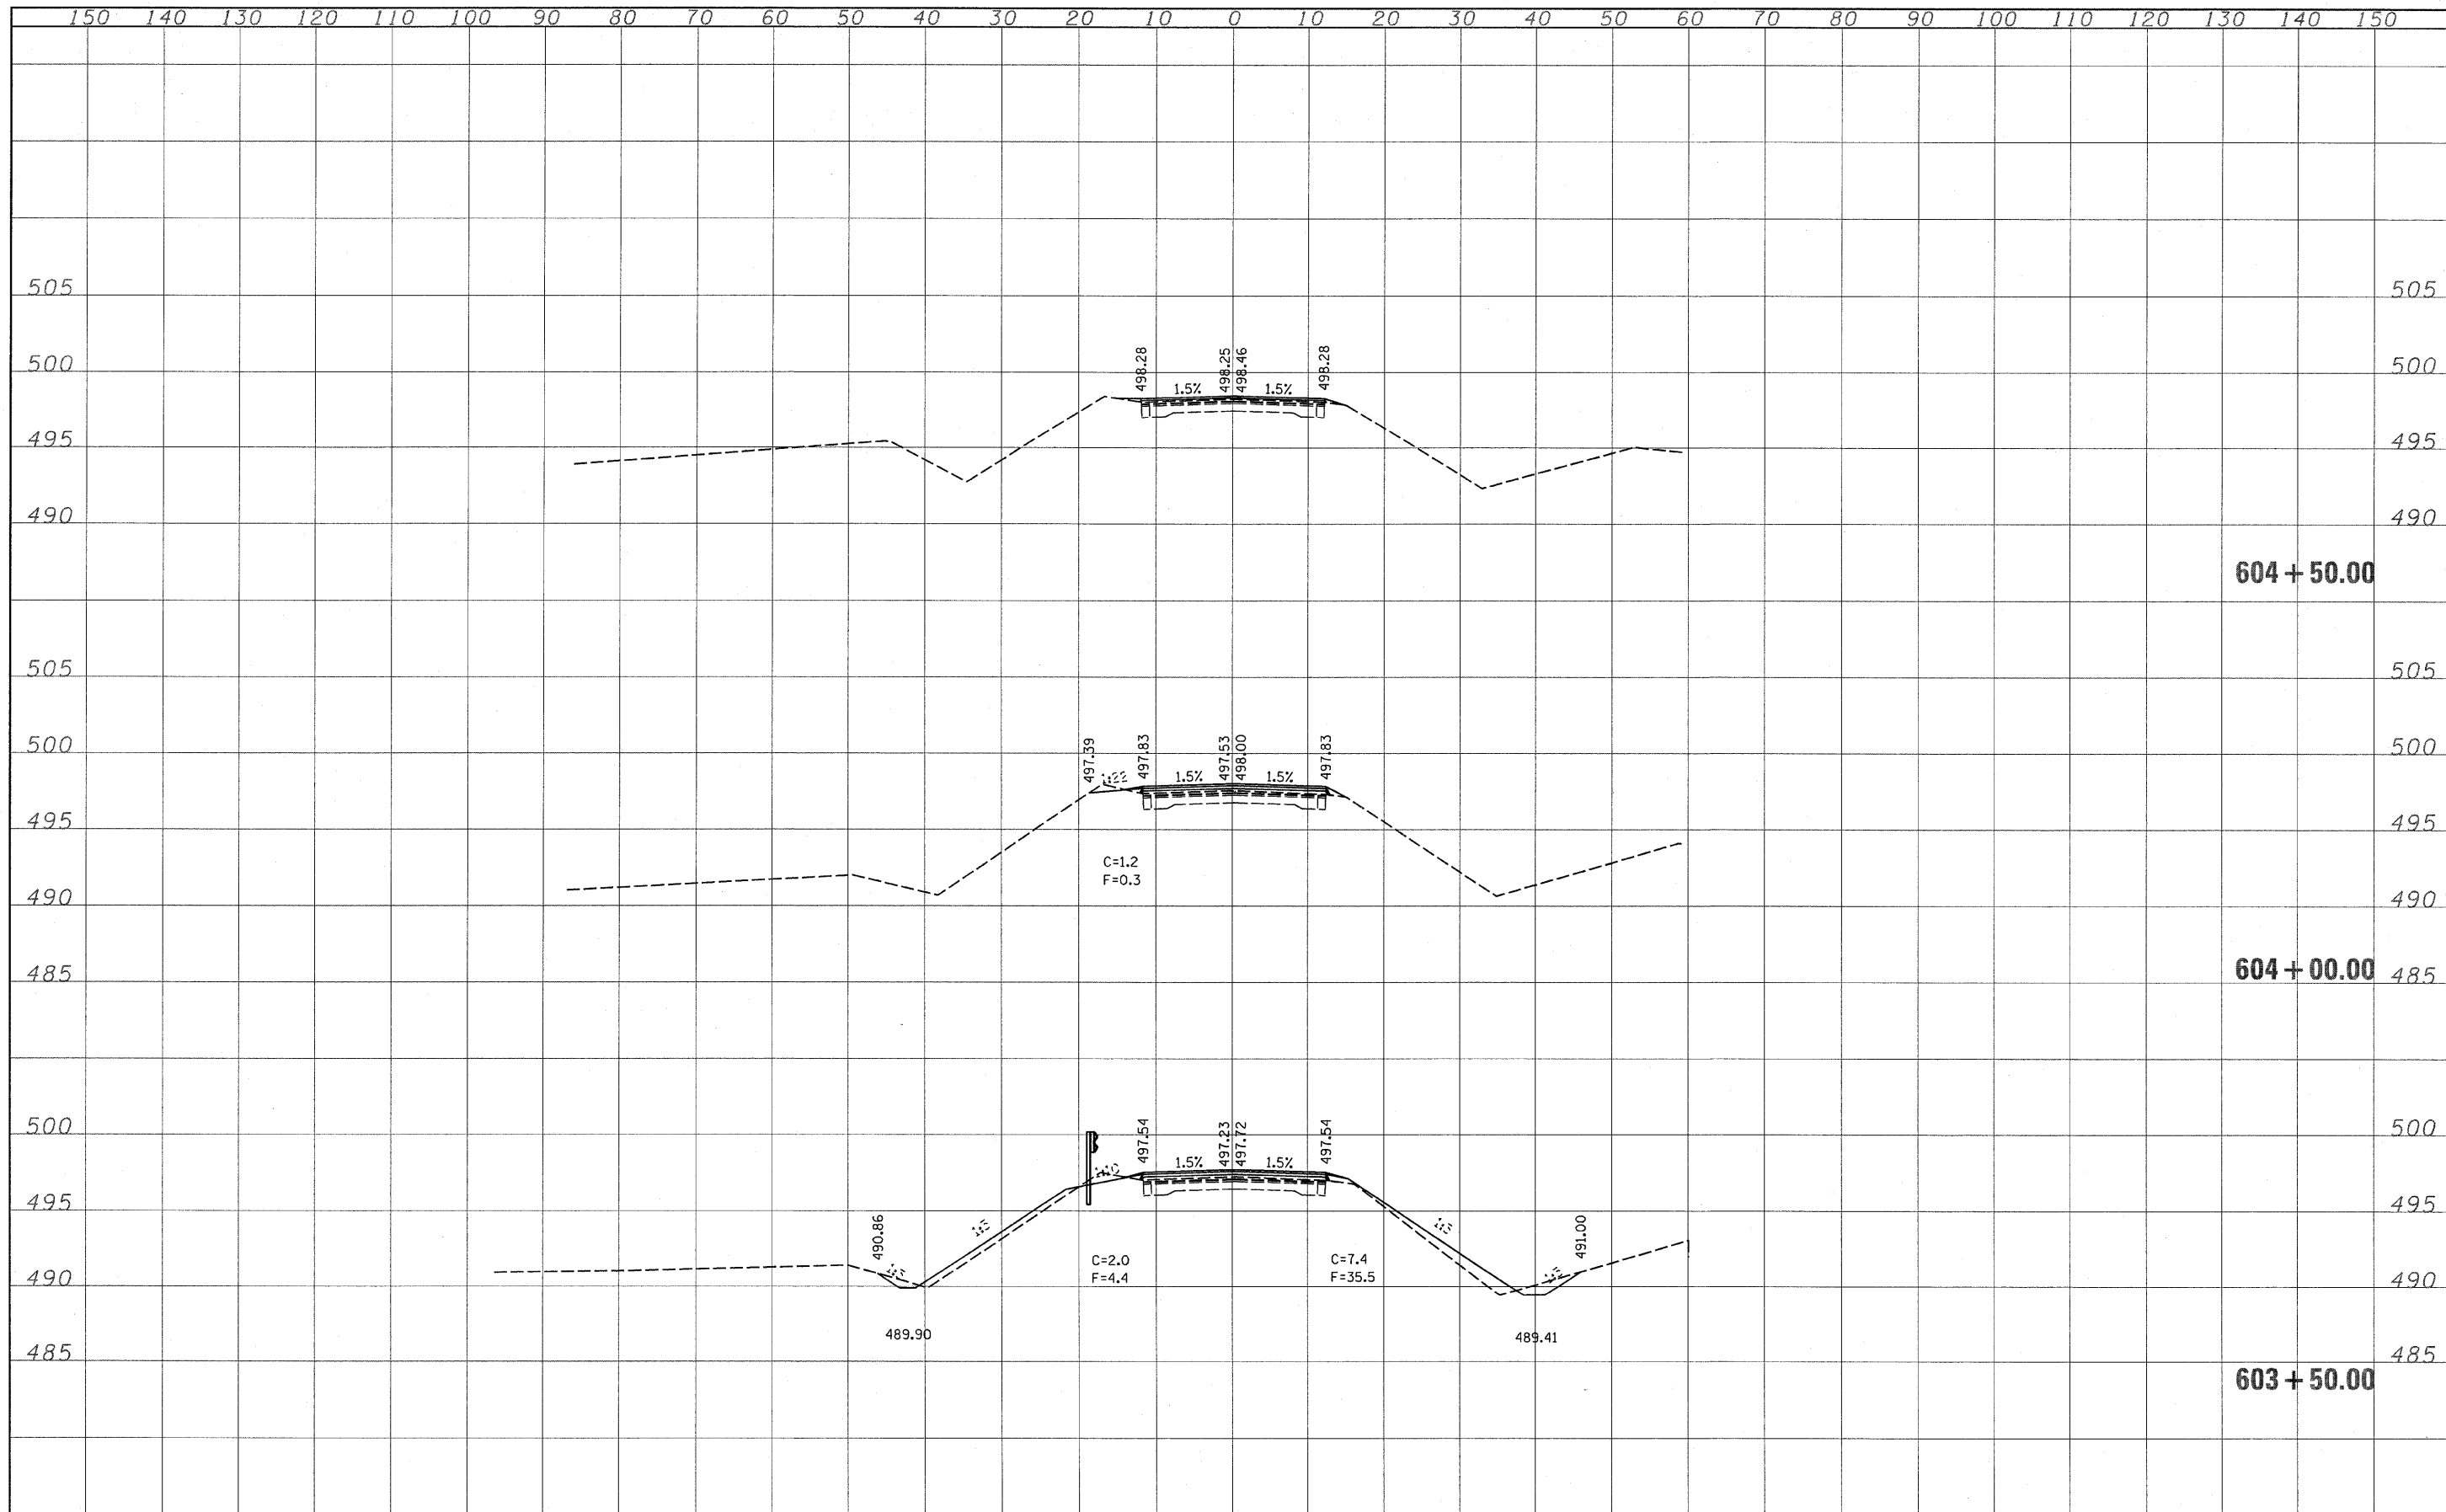

FILE NAME =	USER NAME = swartzrw	DESIGNED -	REVISED -	<b>STATE OF ILLINOIS DEPARTMENT OF TRANSPORTATION</b>	<b>TRIMBLE ROAD CROSS SECTIONS</b>			F.A.U. RTE.	SECTION	COUNTY	TOTAL SHEETS	SHEET NO.
ct:\pwwork\pww\DOT\SWARTZRW\dms38655\0774104-shd-ssht.dgn		DRAWN -	REVISED -		8324	(21, BY)B-1	CUMBERLAND	19	18			
PLOT SCALE = 10.0000' / IN.		CHECKED -	REVISED -		SCALE: AS SHOWN SHEET NO. 4 OF 5 SHEETS STA. 603+50.00 TO STA. 604+50.00			CONTRACT NO. 74104				
PLOT DATE = 12/14/2009		DATE -	REVISED -		ILLINOIS FED. AID PROJECT							