



1

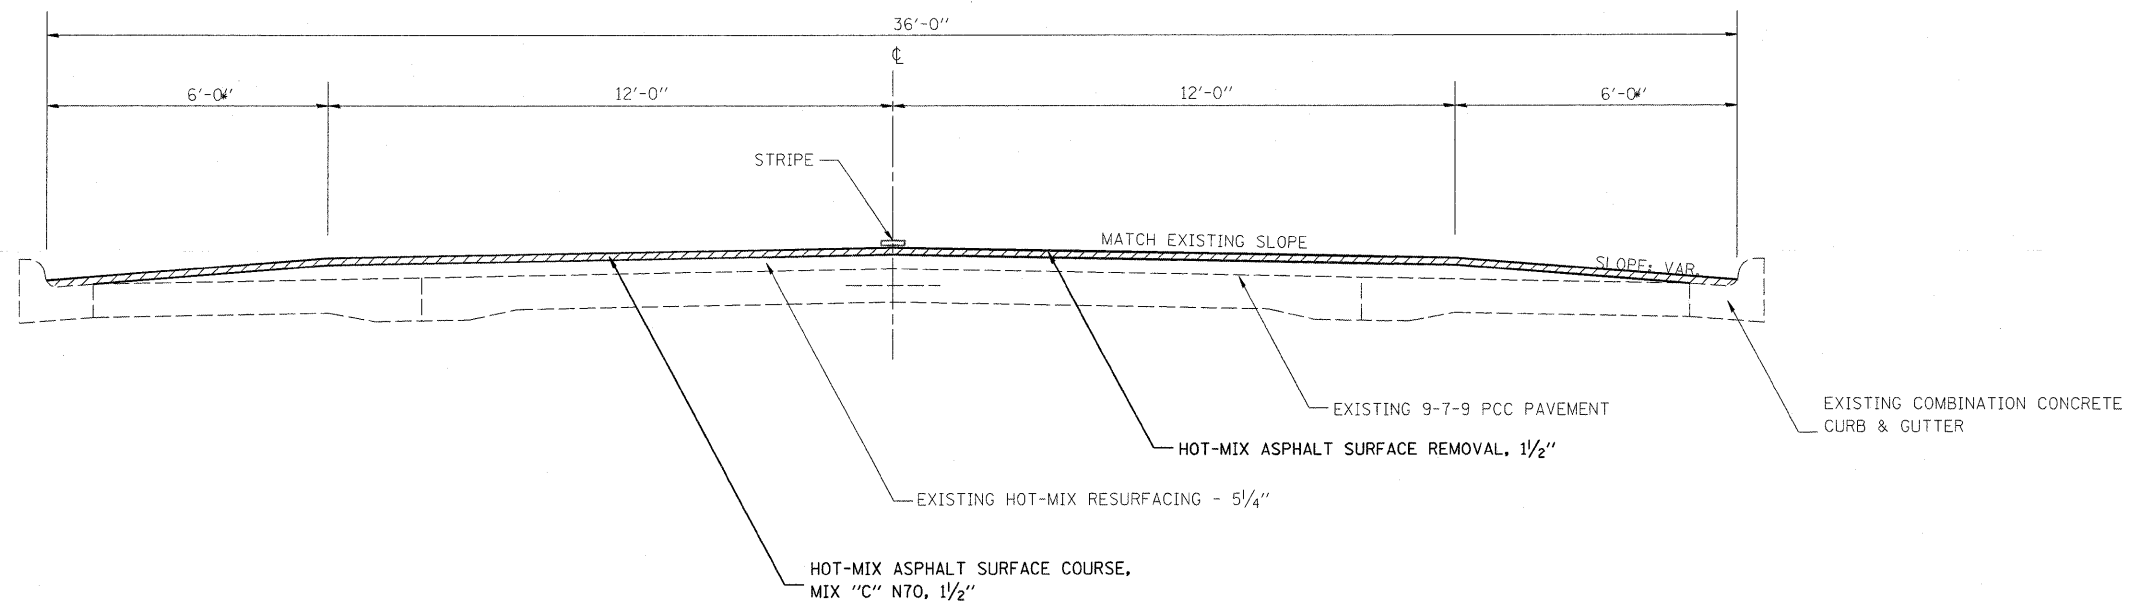

STA 0+05 TO STA 0+00
 STA EQUATION 0+00 BK = 20+00 AH
 STA 20+00 TO STA 0+00
 STA EQUATION 0+00 BK = 0+00 AH ②

2

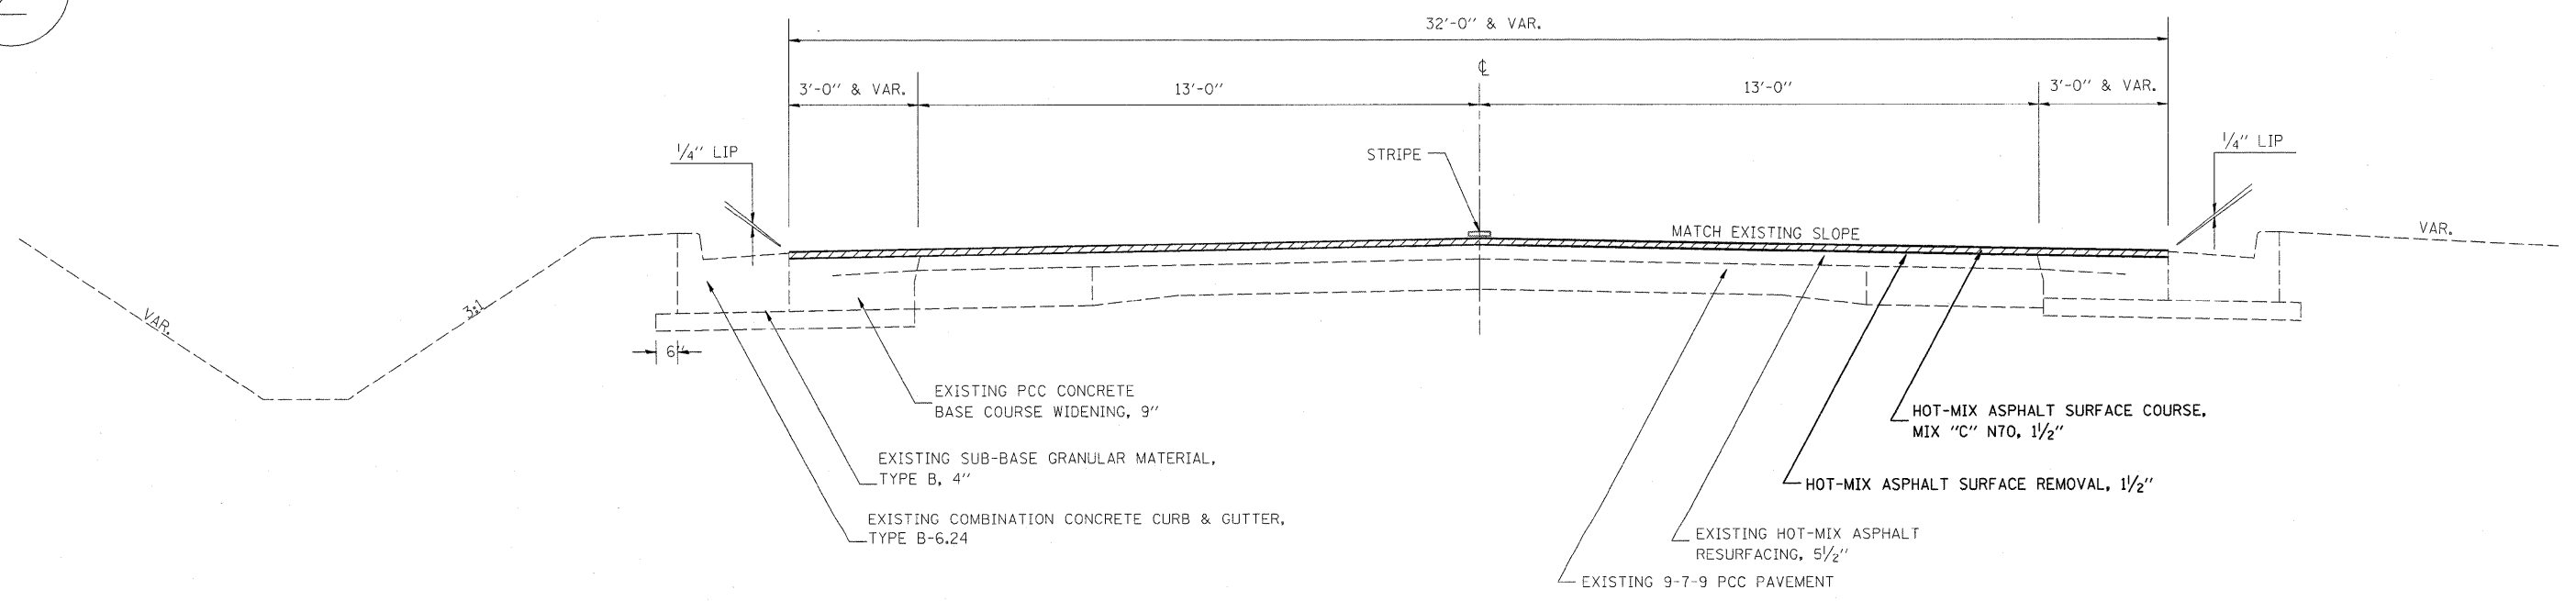

① STA 0+00.00 TO STA 2+83.03 ③
 ② STA 9+00.67 TO STA 33+34.00 ④

FILE NAME =
 cr\pwork\pwork\TEASLEYCK\d0147075\0

USER NAME = teasleyck
 74406-sh1-typr001.dgn

DESIGNED -
 DRAWN -

REVISED -
 REVISED -

**STATE OF ILLINOIS
 DEPARTMENT OF TRANSPORTATION**

TYPICALS
 SCALE: SHEET NO. OF SHEETS STA. TO STA.

F.A.P. RTE.	SECTION	COUNTY	TOTAL SHEETS	SHEET NO.
758	3RS-5, (4,5)RS-2	Moultrie	25	4

CONTRACT NO. 74406
 ILLINOIS FED. AID PROJECT