



3

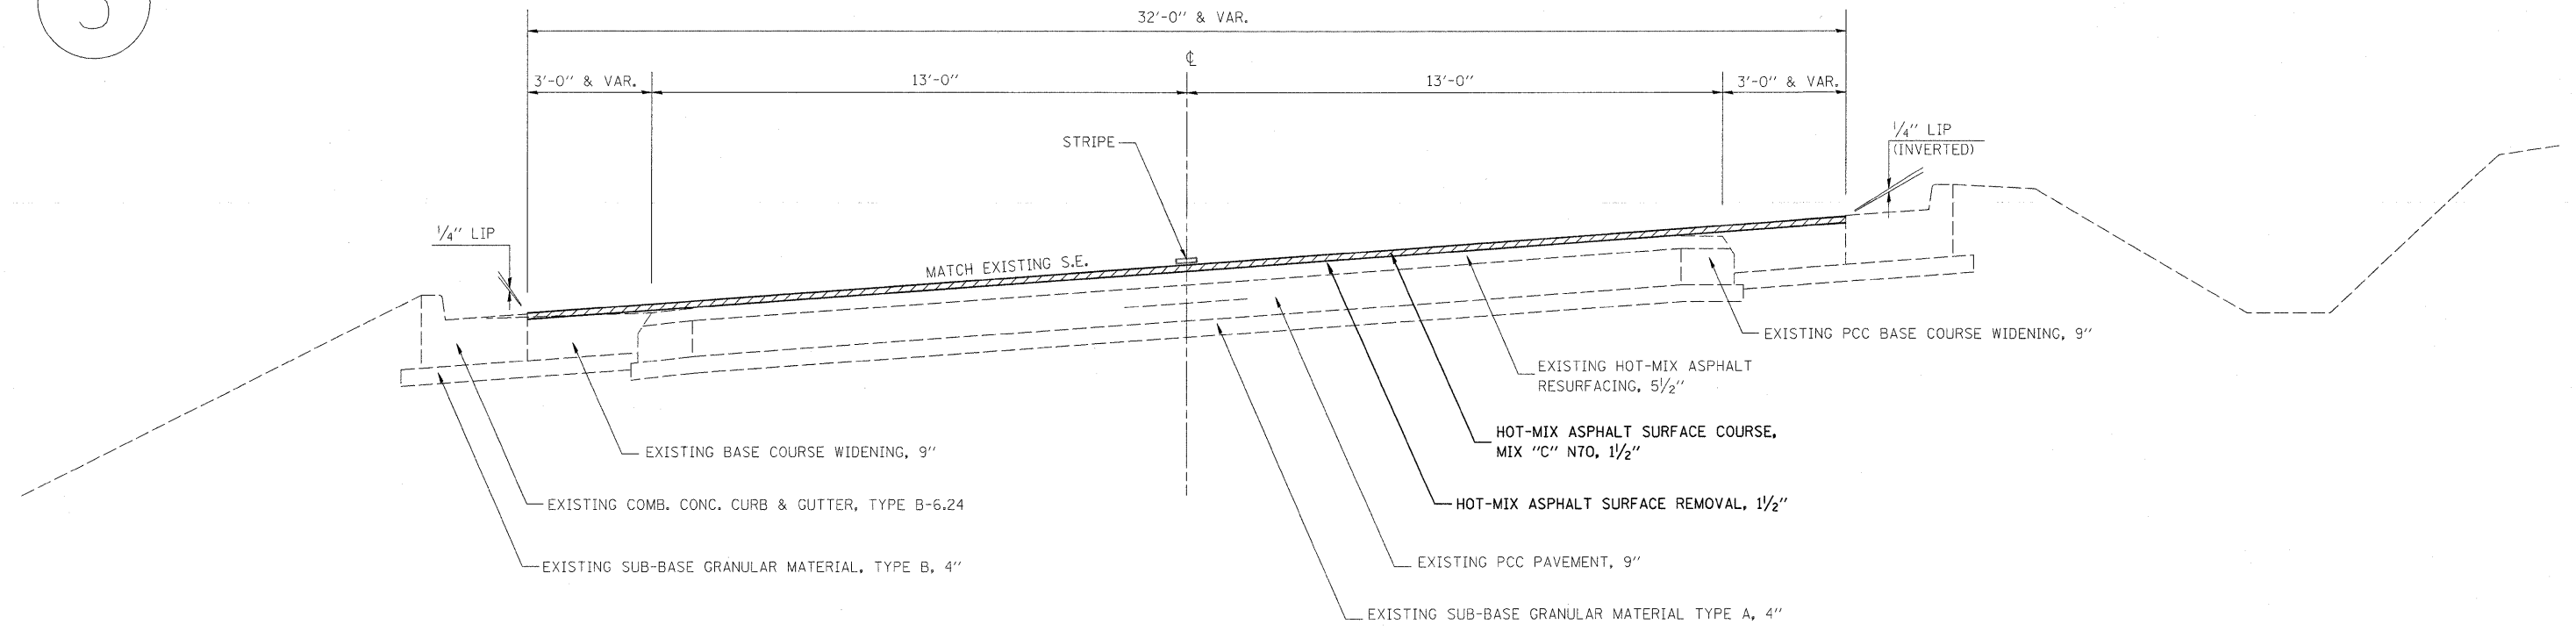

② STA 2+83.03 TO STA 9+00.67 ②

4

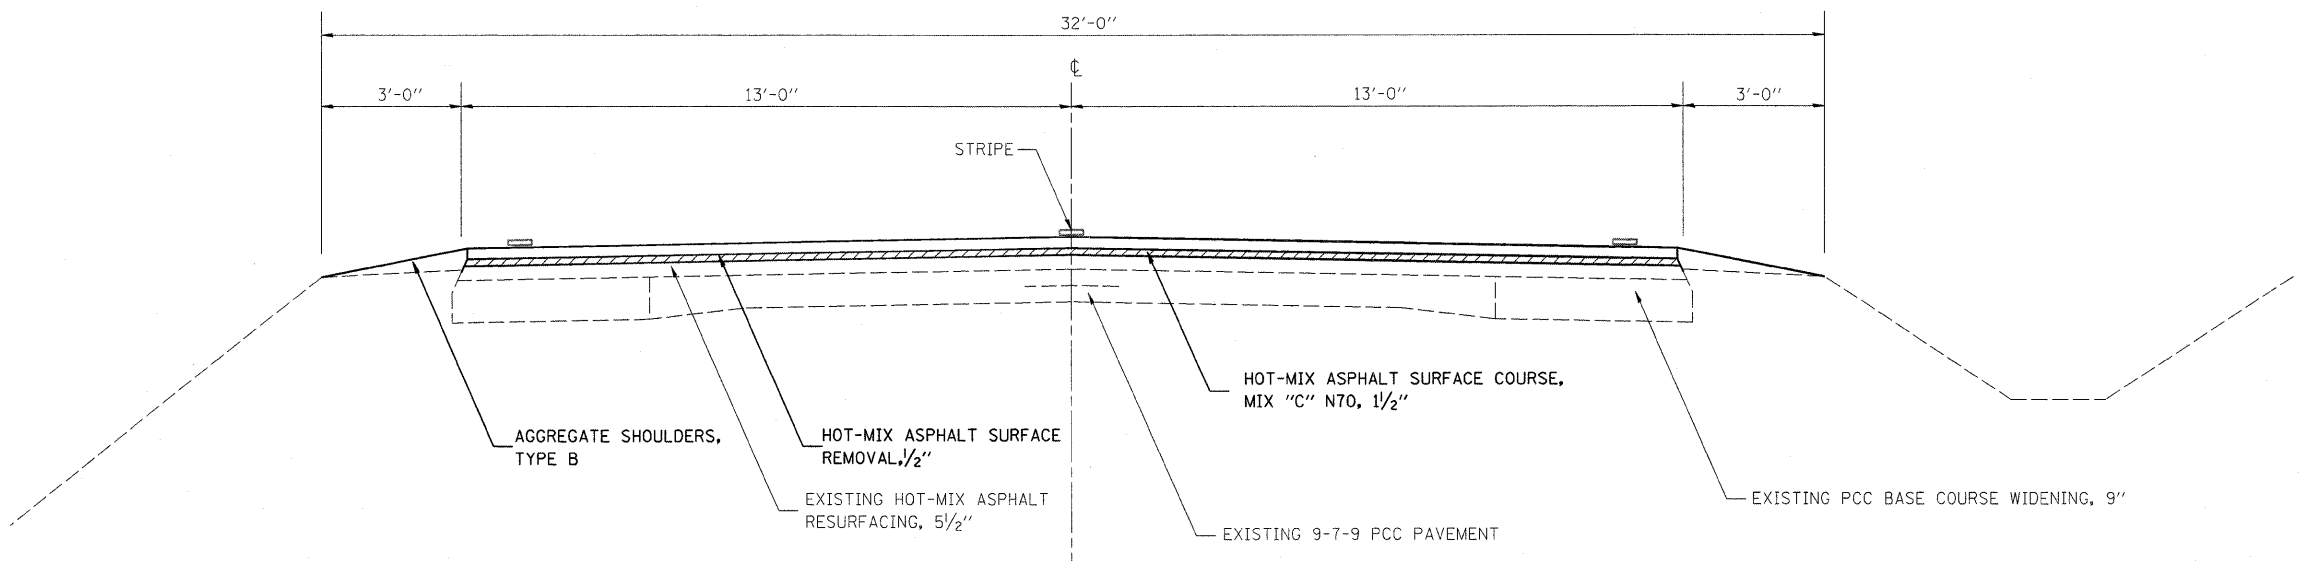

② STA 33+34.00 TO STA 35+20.31 ⑤
 ④ STA 43+84.75 TO STA 73+66.67 ⑤
 ⑤ STA 85+53.30 TO STA 103+00 ⑥
 ② STA 119+45 TO STA 139+76.35
 STA EQ STA 139+76.35 BK = STA 142+70.95 AH
 STA 142+70.95 TO STA 261+11.78 ③
 ⑤ STA 275+84.09 TO STA 294+30.66 ⑤
 ⑤ STA 313+39.83 TO STA 379+18.09
 STA EQ 379+18.09 BK = STA 0+00 AH
 STA 0+00 TO STA 45+77

FILE NAME =
 cr\pwwork\pwidot\TEASLEYCK\d8147875\d

USER NAME = teasleyck
 74486-shr-typicals.dgn
 PLOT SCALE = 50.0000' / IN.
 PLOT DATE = 12/9/2009

DESIGNED -
 DRAWN -
 CHECKED -
 DATE -

REVISED -
 REVISED -
 REVISED -
 REVISED -

**STATE OF ILLINOIS
 DEPARTMENT OF TRANSPORTATION**

TYPICALS
 SCALE: SHEET NO. OF SHEETS STA. TO STA.

F.A.P. RTE. 758	SECTION 3RS-5, (4,5)RS-2	COUNTY Moultrie	TOTAL SHEETS 25	SHEET NO. 5
CONTRACT NO. 74406				
ILLINOIS FED. AID PROJECT				