


**LEGEND**

- FE - FIELD ENTRANCE
- PE - PRIVATE ENTRANCE
- PRA - PUBLIC ROAD APPROACH
- MBT - MAILBOX TURNOUT

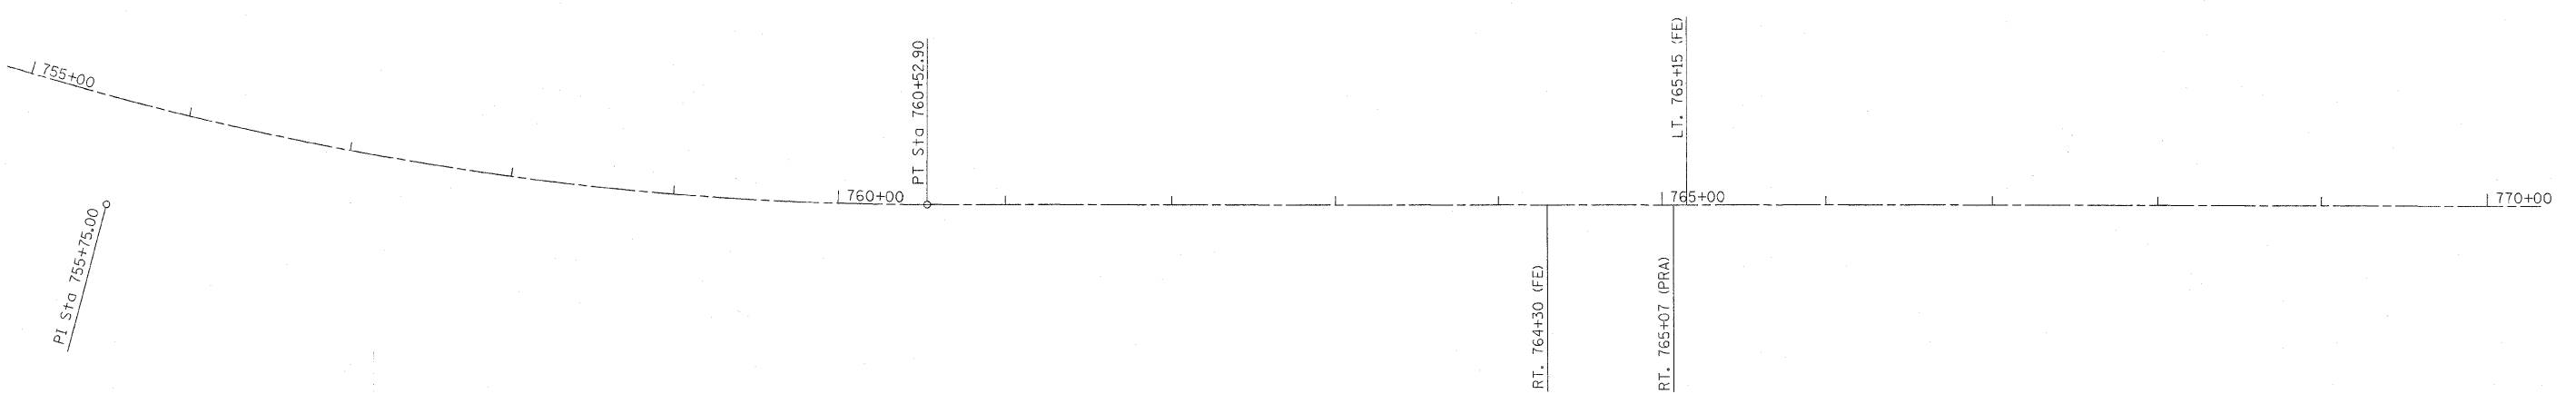

**LEGEND**

- FE - FIELD ENTRANCE
- PE - PRIVATE ENTRANCE
- PRA - PUBLIC ROAD APPROACH
- MBT - MAILBOX TURNOUT

FILE NAME =	USER NAME = swartzw	DESIGNED -	REVISED -	<b>STATE OF ILLINOIS DEPARTMENT OF TRANSPORTATION</b>	<b>PLAN SHEET</b>			F.A.P. RTE.	SECTION	COUNTY	TOTAL SHEETS	SHEET NO.
c:\pwork\pwork\swartzw\0147717\0774	418-shr-plan.dgn	DRAWN -	REVISED -		832	4RS-1, 114RS-2	COLES	22	14			
	PLOT SCALE = 50.0000 / / IN.	CHECKED -	REVISED -		CONTRACT NO. 74418							
	PLOT DATE = 11/24/2009	DATE -	REVISED -		SCALE: 50	SHEET NO. 4 OF 8 SHEETS	STA. 740+00 TO STA. 770+00	ILLINOIS FED. AID PROJECT				