


LEGEND

- FE - FIELD ENTRANCE
- PE - PRIVATE ENTRANCE
- PRA - PUBLIC ROAD APPROACH
- MBT - MAILBOX TURNOUT

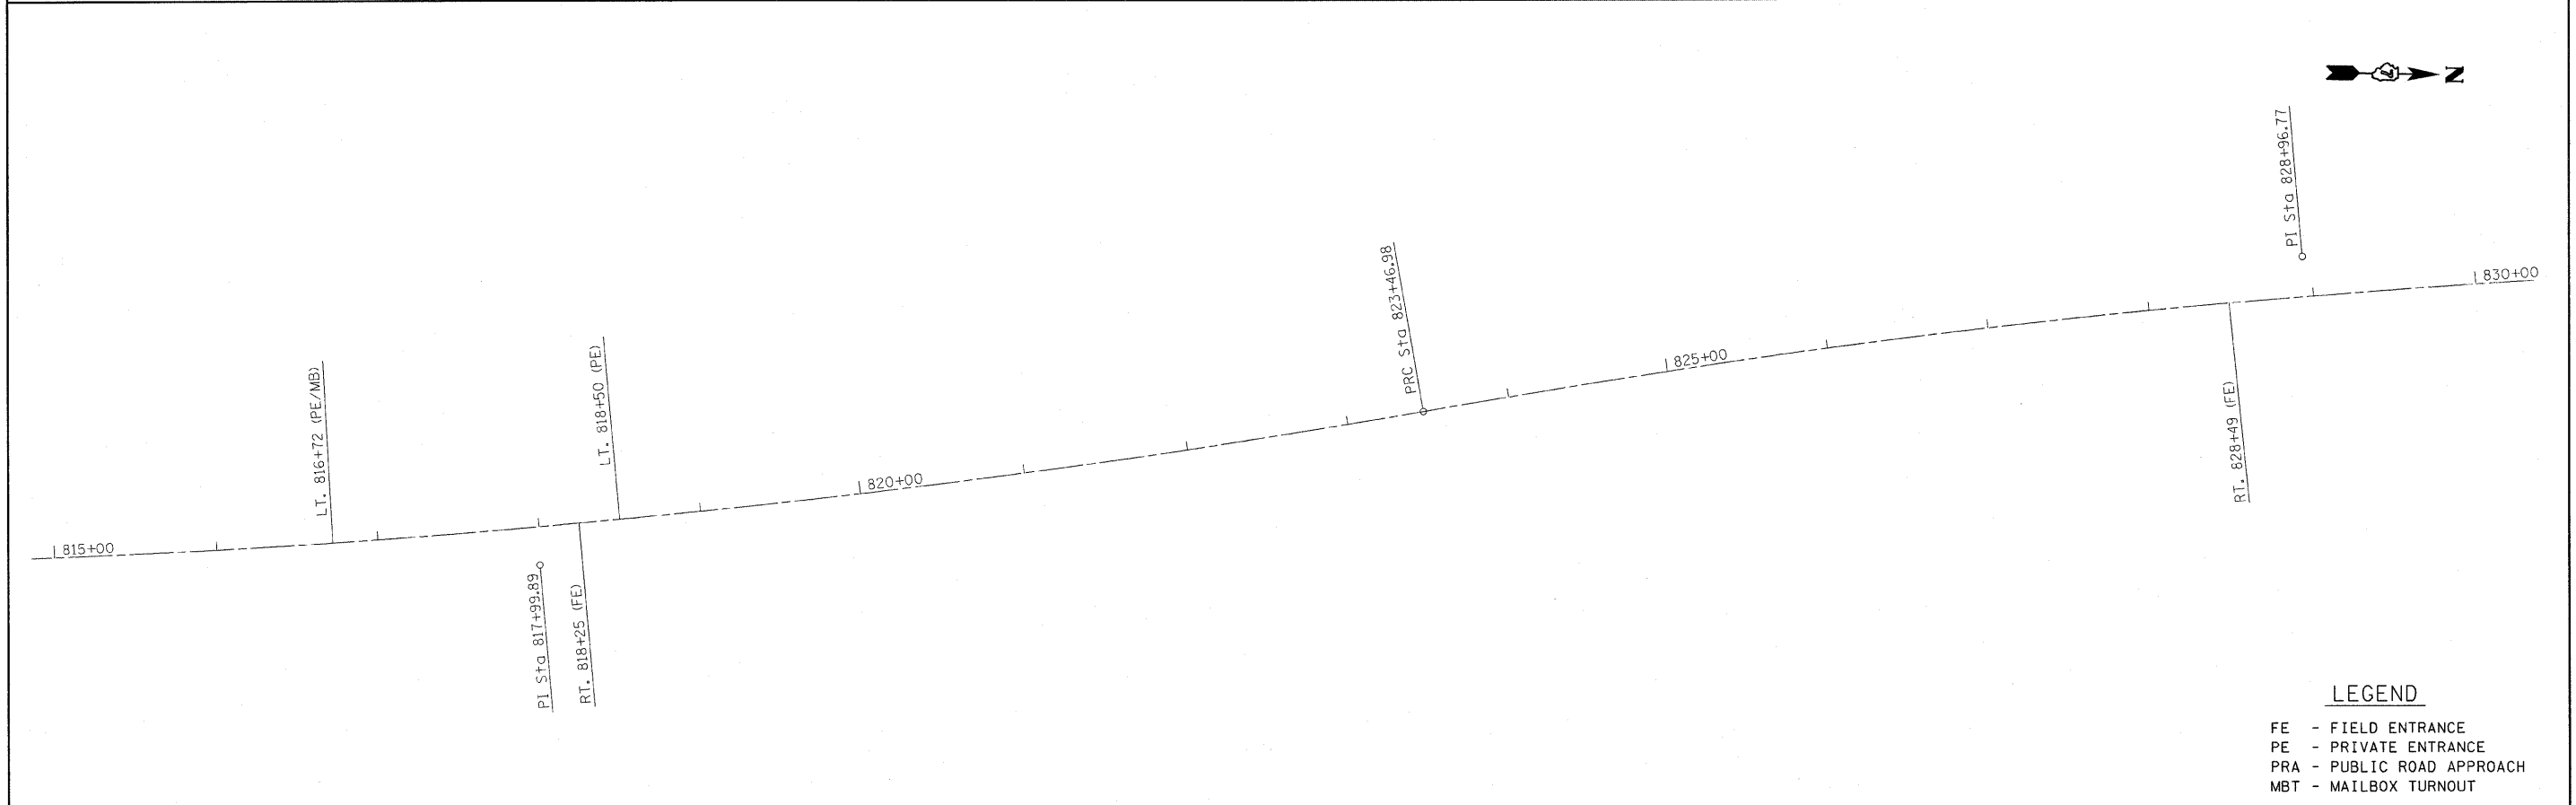

LEGEND

- FE - FIELD ENTRANCE
- PE - PRIVATE ENTRANCE
- PRA - PUBLIC ROAD APPROACH
- MBT - MAILBOX TURNOUT

FILE NAME =	USER NAME = swartzw	DESIGNED -	REVISED -	STATE OF ILLINOIS DEPARTMENT OF TRANSPORTATION	PLAN SHEET			F.A.P. RTE.	SECTION	COUNTY	TOTAL SHEETS	SHEET NO.
c:\p\work\p\dot\swartzw\0814717\077418-shit-plan.dgn		DRAWN -	REVISED -		SCALE: 50	SHEET NO. 6 OF 8 SHEETS	STA. 800+00 TO STA. 830+00	832	4RS-1, 114RS-2	COLES	22	16
PLOT SCALE = 50.0000' / IN.		CHECKED -	REVISED -					CONTRACT NO. 74418				
PLOT DATE = 11/24/2009		DATE -	REVISED -					ILLINOIS FED. AID PROJECT				