


LEGEND

- FE - FIELD ENTRANCE
- PE - PRIVATE ENTRANCE
- PRA - PUBLIC ROAD APPROACH
- MBT - MAILBOX TURNOUT

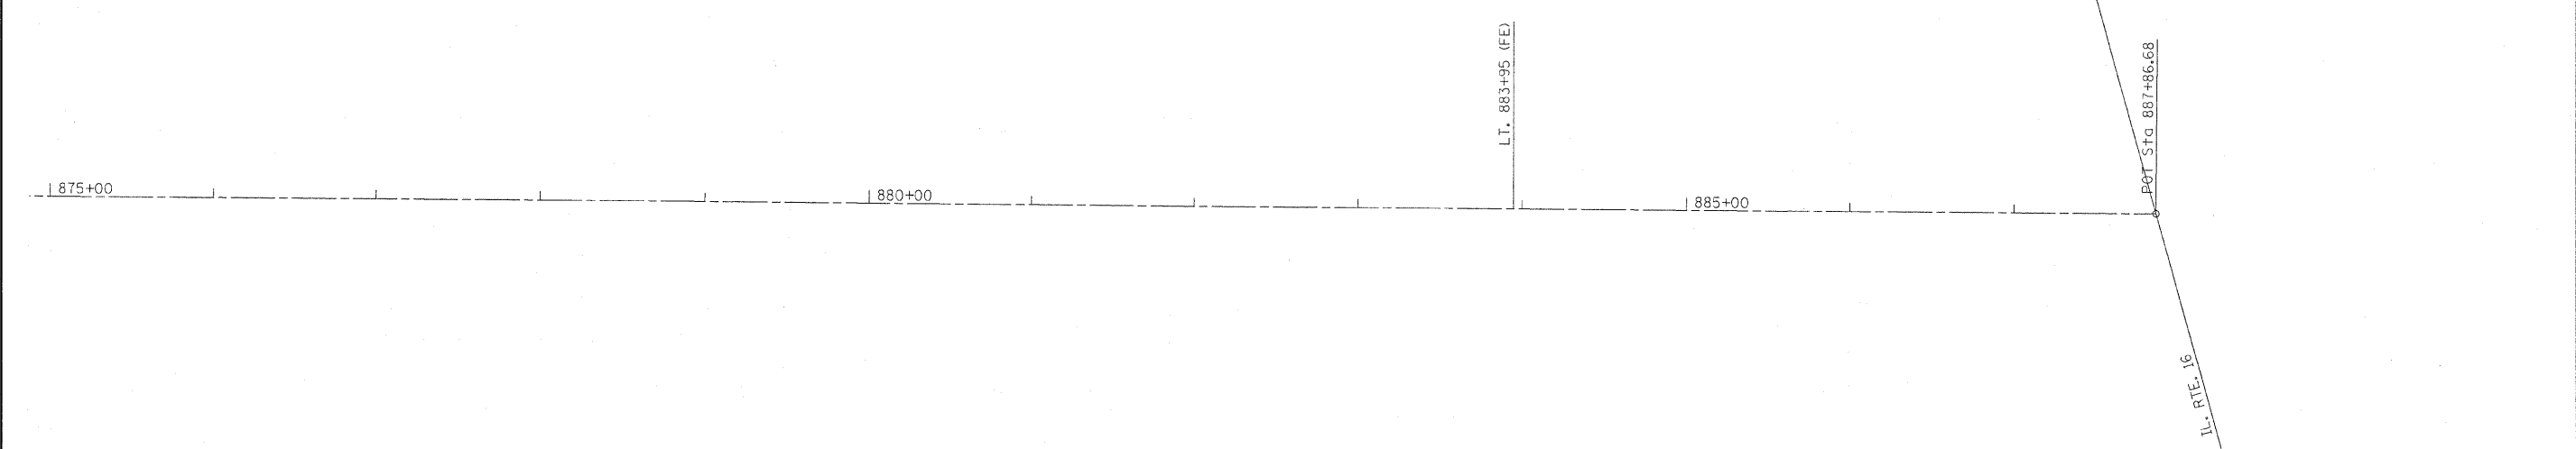

LEGEND

- FE - FIELD ENTRANCE
- PE - PRIVATE ENTRANCE
- PRA - PUBLIC ROAD APPROACH
- MBT - MAILBOX TURNOUT

FILE NAME =	USER NAME = swartzw	DESIGNED -	REVISED -	STATE OF ILLINOIS DEPARTMENT OF TRANSPORTATION	PLAN SHEET			F.A.P. RTE.	SECTION	COUNTY	TOTAL SHEETS	SHEET NO.
c:\pwork\pwork\swartzw\d0147717\077418-sht\plan.dgn		DRAWN -	REVISED -		832	4RS-1, 114RS-2	COLES	22	18			
		CHECKED -	REVISED -		CONTRACT NO. 74418							
		DATE -	REVISED -		ILLINOIS FED. AID PROJECT							
				SCALE: 50	SHEET NO. 8 OF 8 SHEETS	STA. 860+00	TO STA. 887+86.68					