
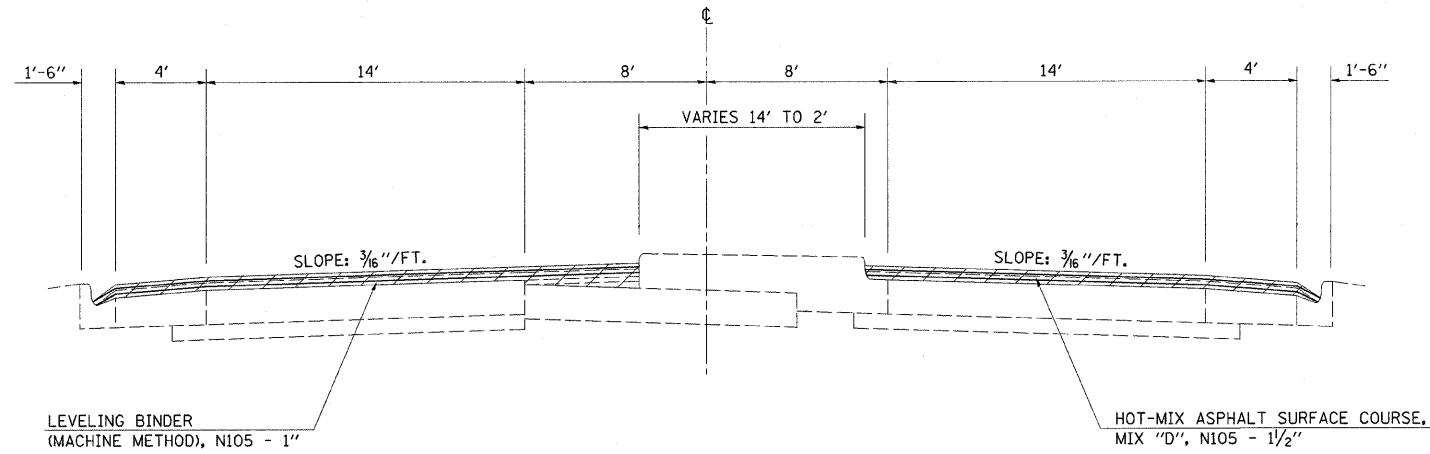


⑤ PROPOSED TYPICAL CROSS SECTION


STA. 55+42.02 TO STA. 57+84.15

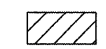


 HOT-MIX ASPHALT SURFACE REMOVAL COMPLETE

⑥ PROPOSED TYPICAL CROSS SECTION

STA. 57+84.15 TO STA. 64+99.51

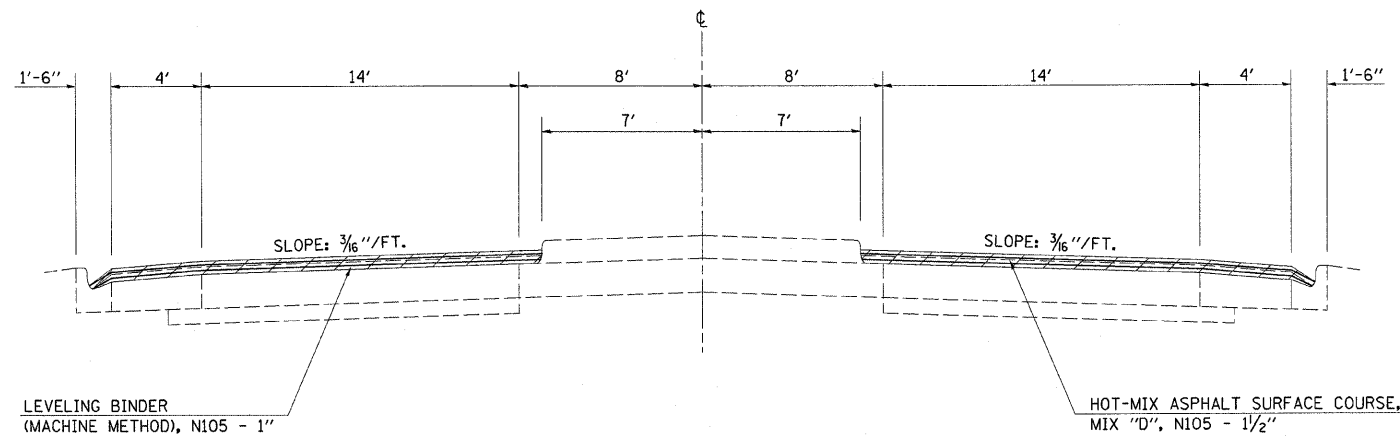

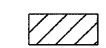 HOT-MIX ASPHALT SURFACE REMOVAL COMPLETE

FILE NAME =	USER NAME = swartzrw	DESIGNED -	REVISED -	STATE OF ILLINOIS DEPARTMENT OF TRANSPORTATION	TYPICAL CROSS SECTIONS			F.A.P. RTE.	SECTION	COUNTY	TOTAL SHEETS	SHEET NO.	
ct:\pw_work\PW\DOT\SWARTZRW\0168672\d7	4438-shr-typical.dgn	DRAWN -	REVISED -		SCALE: N.A.	SHEET NO. 3 OF 5 SHEETS	STA.	TO STA.	328	(12R)RS-1	EFFINGHAM	54	11
	PLOT SCALE = 20,000 "/ IN.	CHECKED -	REVISED -										
	PLOT DATE = 12/11/2009	DATE -	REVISED -										
ILLINOIS FED. AID PROJECT													