



MATCHLINE STA 519+00

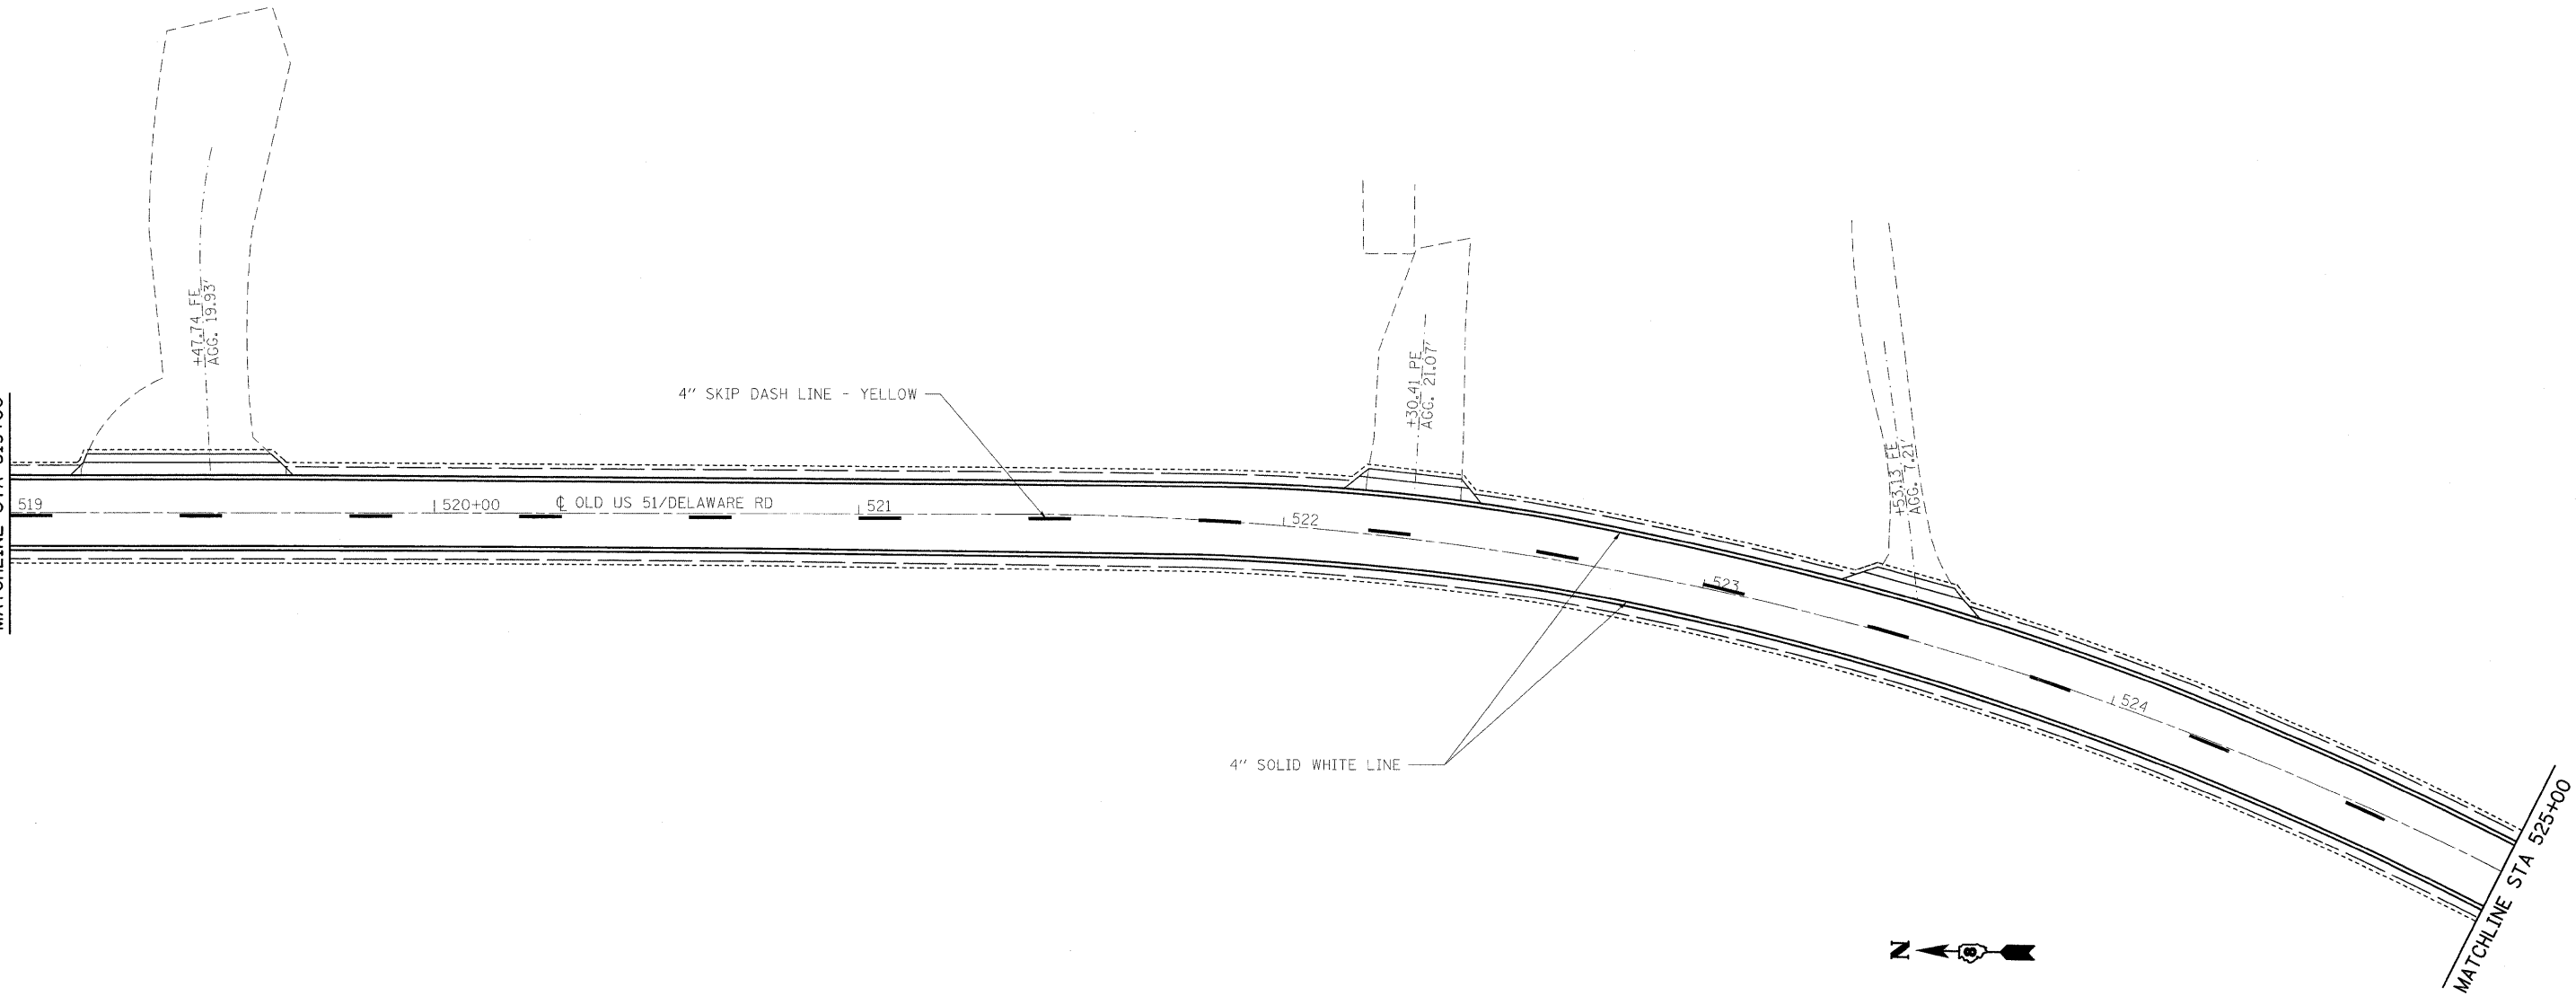

MATCHLINE STA 525+00

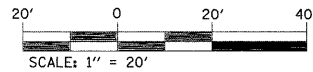

FILE NAME =	USER NAME = tharpr1	DESIGNED - R. THARP	REVISED -
at\p\work\PWIDOT\THARPR1\dms52424\0876132-aht-pmk.dgn		DRAWN - R. THARP	REVISED -
	PLOT SCALE = 20.0000 ' / IN.	CHECKED - A. MUEHLFELD	REVISED -
	PLOT DATE = 12/18/2009	DATE - 12/8/2009	REVISED -

**STATE OF ILLINOIS
DEPARTMENT OF TRANSPORTATION**

PAVEMENT MARKING /SIGNING SHEETS

OR&SBI RTE.	SECTION	COUNTY	TOTAL SHEETS	SHEET NO.
322&2	95-AC & 32B-I	WASHINGTON	63	40
CONTRACT NO. 76132				
ILLINOIS FED. AID PROJECT				

SCALE: 1"=20' SHEET NO. 5 OF 9 SHEETS STA. 519+00 TO STA. 525+00