


FINAL SURVEY BY DATE
 SURVEYED BY DATE
 NOTE BOOK NO. DATE
 TEMPLATE AREAS CHECKED

ORIGINAL SURVEY BY DATE
 SURVEYED BY DATE
 NOTE BOOK NO. DATE
 TEMPLATE AREAS CHECKED

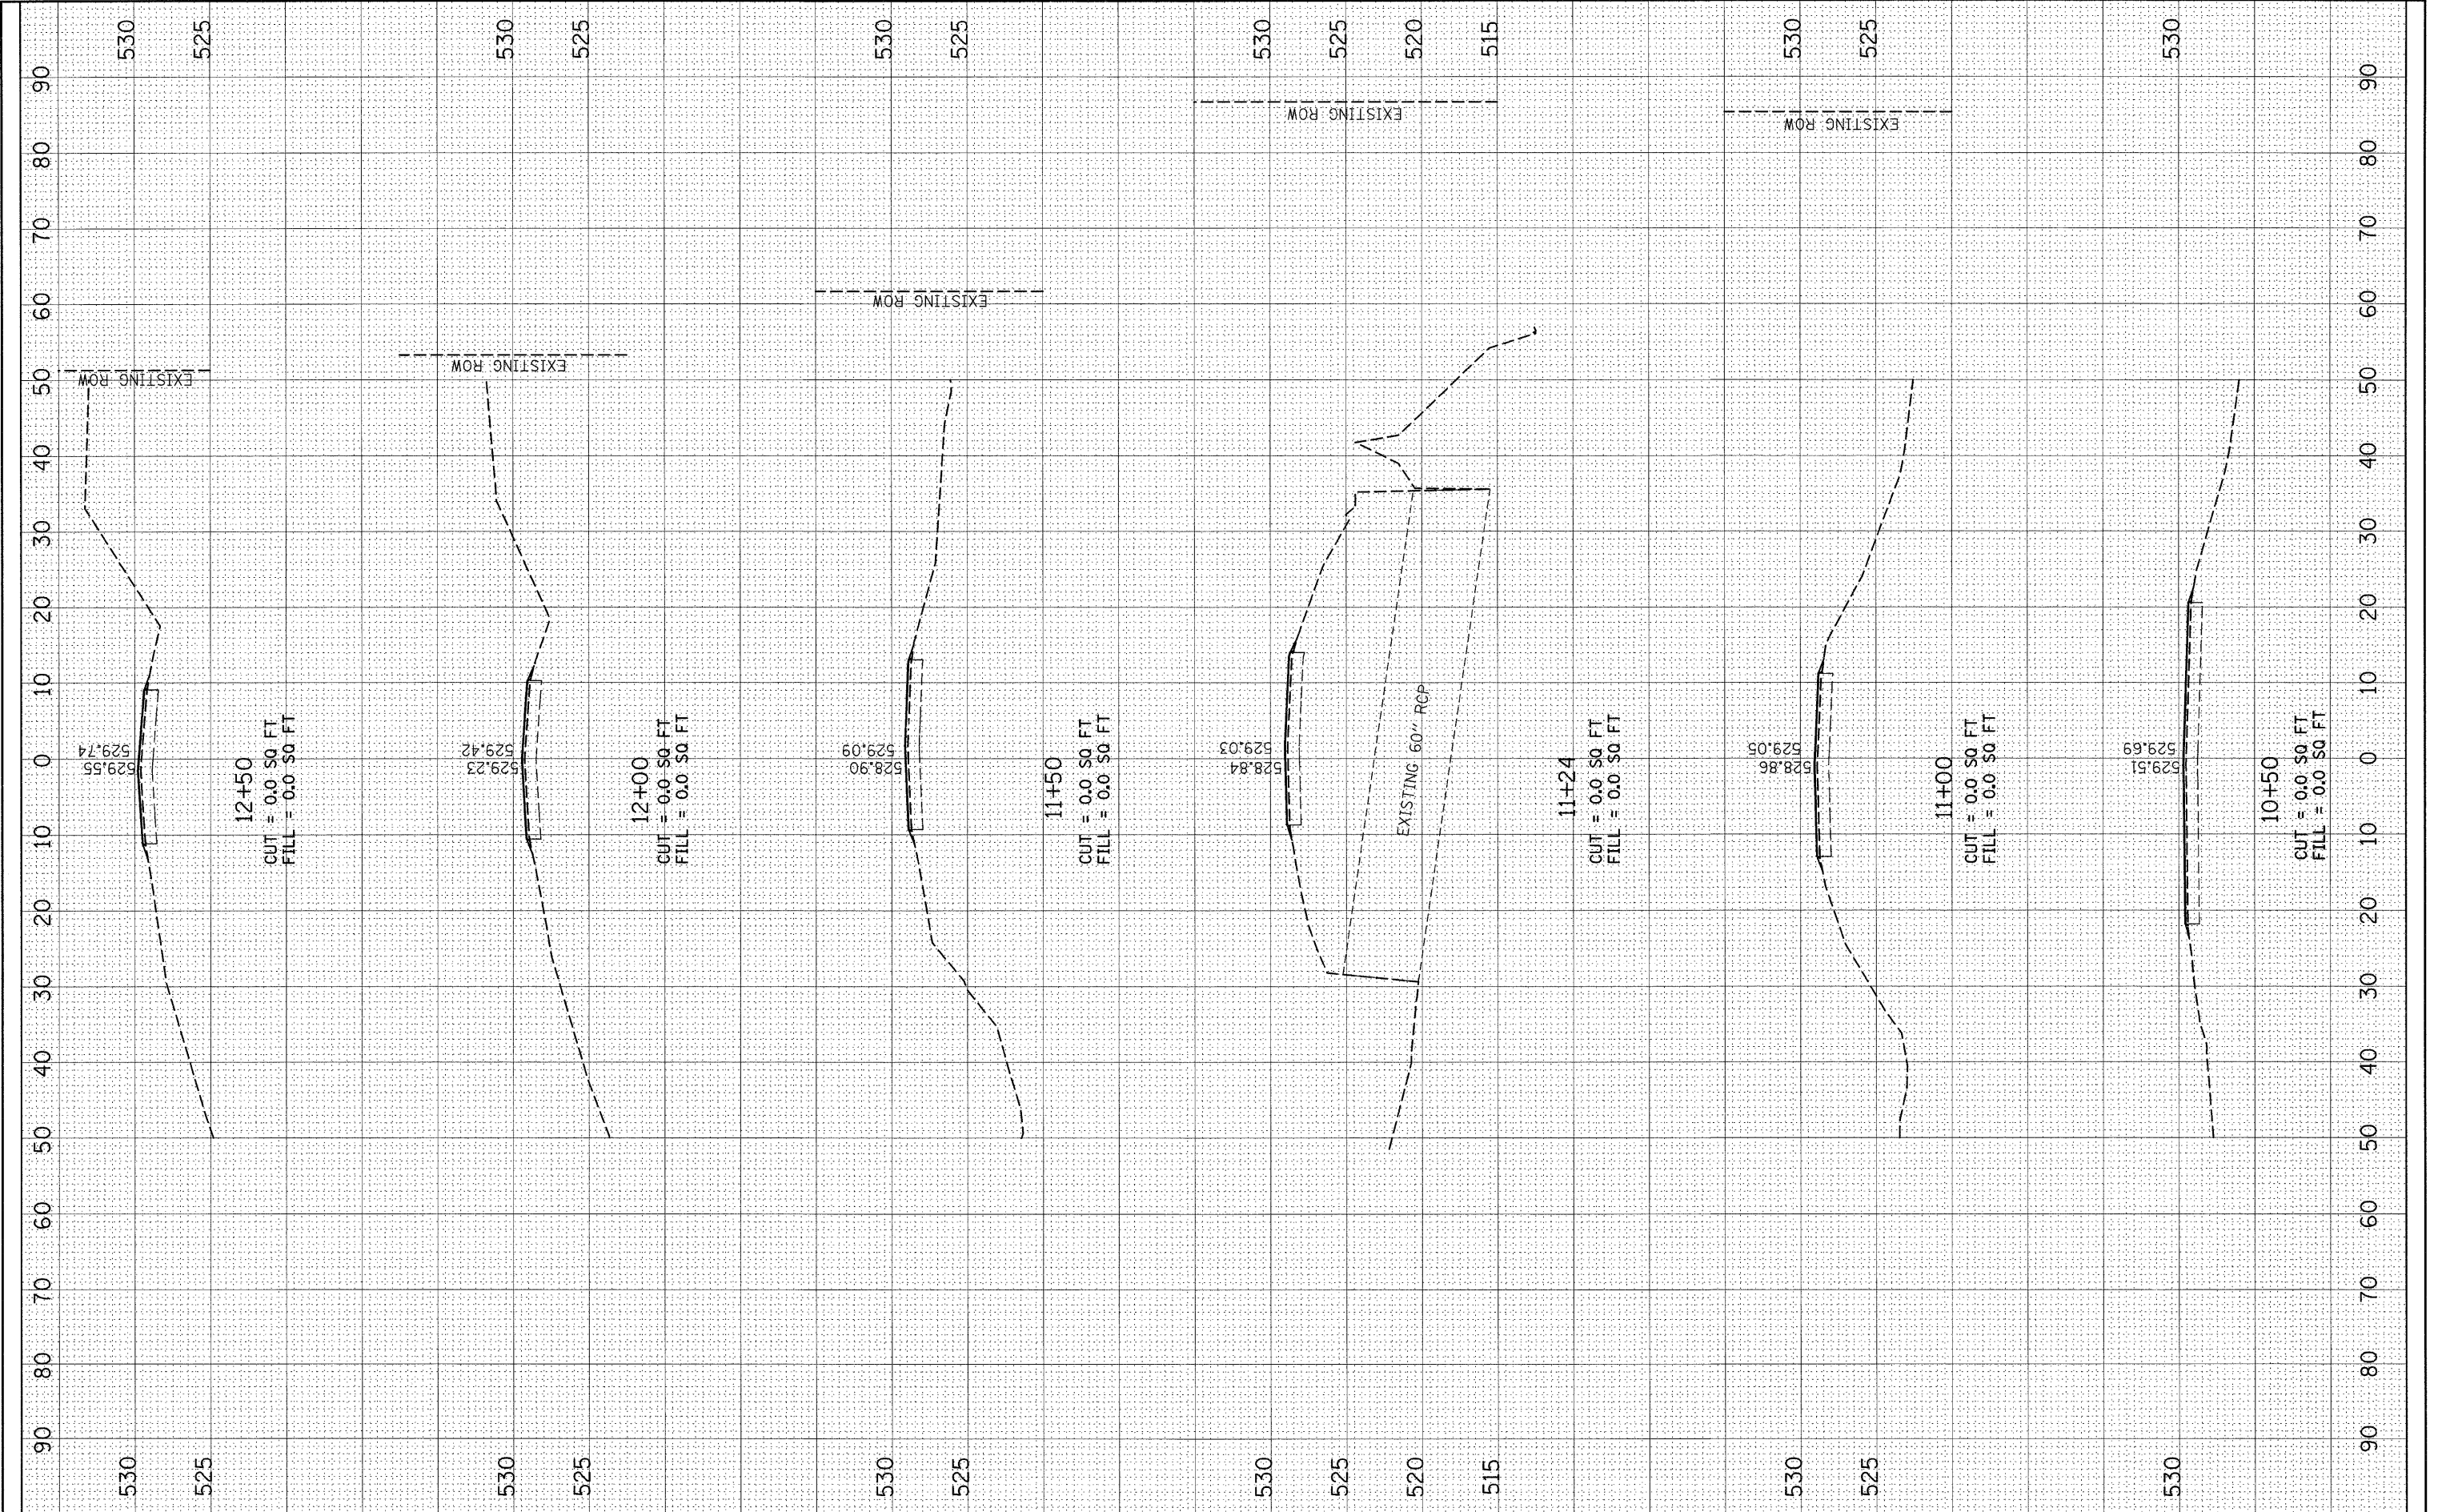

FILE NAME = ct:\pw_work\PWIDOT\THARPRL\dms52424\876132-sh
 USER NAME = tharp1
 DESIGNED - R. THARP
 DRAWN - R. THARP
 CHECKED - A. MUEHLFELD
 DATE - 12/8/2009
 PLOT SCALE = 10,000' / IN.
 PLOT DATE = 12/10/2009

DESIGNED - R. THARP
 DRAWN - R. THARP
 CHECKED - A. MUEHLFELD
 DATE - 12/8/2009
 REVISED -
 REVISED -
 REVISED -
 REVISED -

**STATE OF ILLINOIS
 DEPARTMENT OF TRANSPORTATION**

CROSS SECTIONS

SCALE: 1:50(H), 1:100(V) SHEET NO. 1 OF 7 SHEETS STA. 10+50 TO STA. 12+50

DR&SBI RTE.	SECTION	COUNTY	TOTAL SHEETS	SHEET NO.
322&2	95-AC & 328-I	WASHINGTON	63	51
CONTRACT NO. 76132				
ILLINOIS FED. AID PROJECT				