


FINAL SURVEY	SURVEYED	BY	DATE
NOTE BOOK	PLOTTED		
NO.	AREAS CHECKED		

ORIGINAL SURVEY	SURVEYED	BY	DATE
NOTE BOOK	PLOTTED		
NO.	AREAS CHECKED		

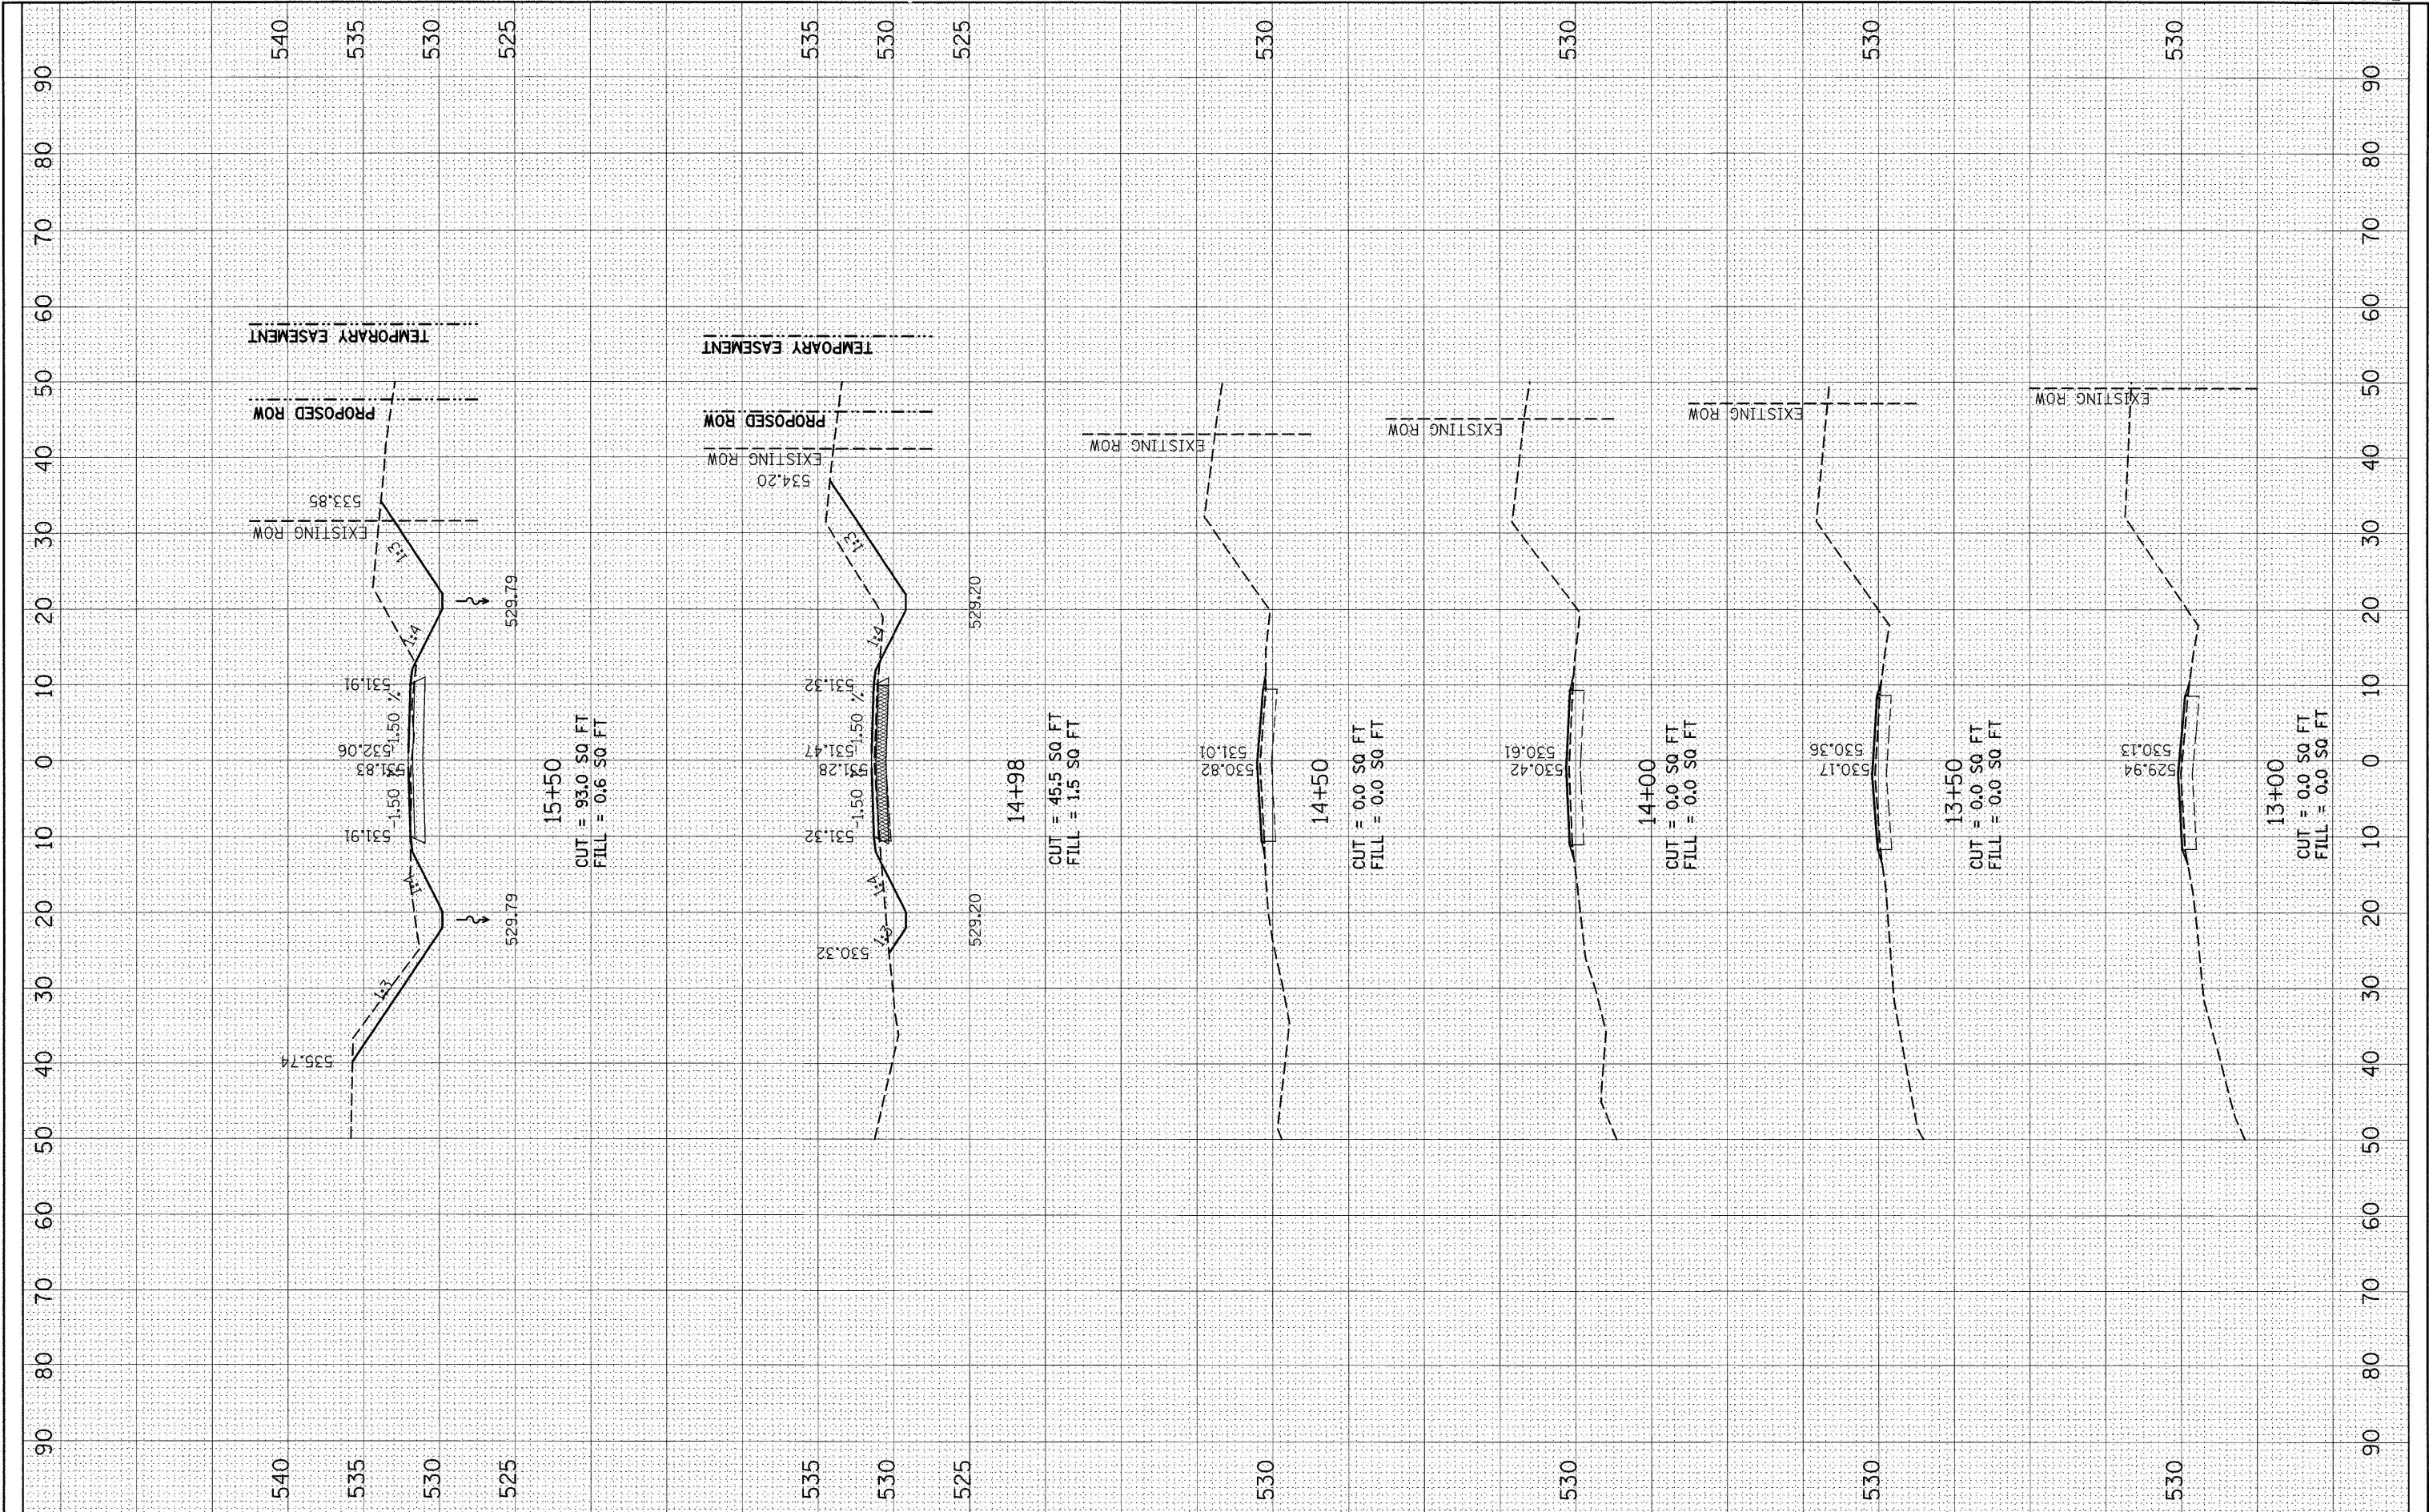

FILE NAME = c:\pw_work\pwwork\tharp\1\dms52424\d876132-ah\ssht1.dgn

USER NAME = tharp1
 DESIGNED - R. THARP
 DRAWN - R. THARP
 CHECKED - A. MUEHLFELD
 DATE - 12/8/2009

REVISIONS
 REVISED -
 REVISED -
 REVISED -
 REVISED -

STATE OF ILLINOIS
 DEPARTMENT OF TRANSPORTATION

CROSS SECTIONS

SCALE: 1:50(H), 1:100(V) SHEET NO. 2 OF 7 SHEETS STA. 13+00 TO STA. 15+50

DR&SBT RTE. 322&2	SECTION 95-AC & 32B-1	COUNTY WASHINGTON	TOTAL SHEETS 63	SHEET NO. 52
CONTRACT NO. 76132				
ILLINOIS FED. AID PROJECT				