


FINAL SURVEY NO. _____
 SURVEYED BY _____ DATE _____
 CHECKED BY _____
 TEMPLATE NO. _____
 AREAS CHECKED _____

ORIGINAL SURVEY NO. _____
 SURVEYED BY _____ DATE _____
 CHECKED BY _____
 TEMPLATE NO. _____
 AREAS CHECKED _____

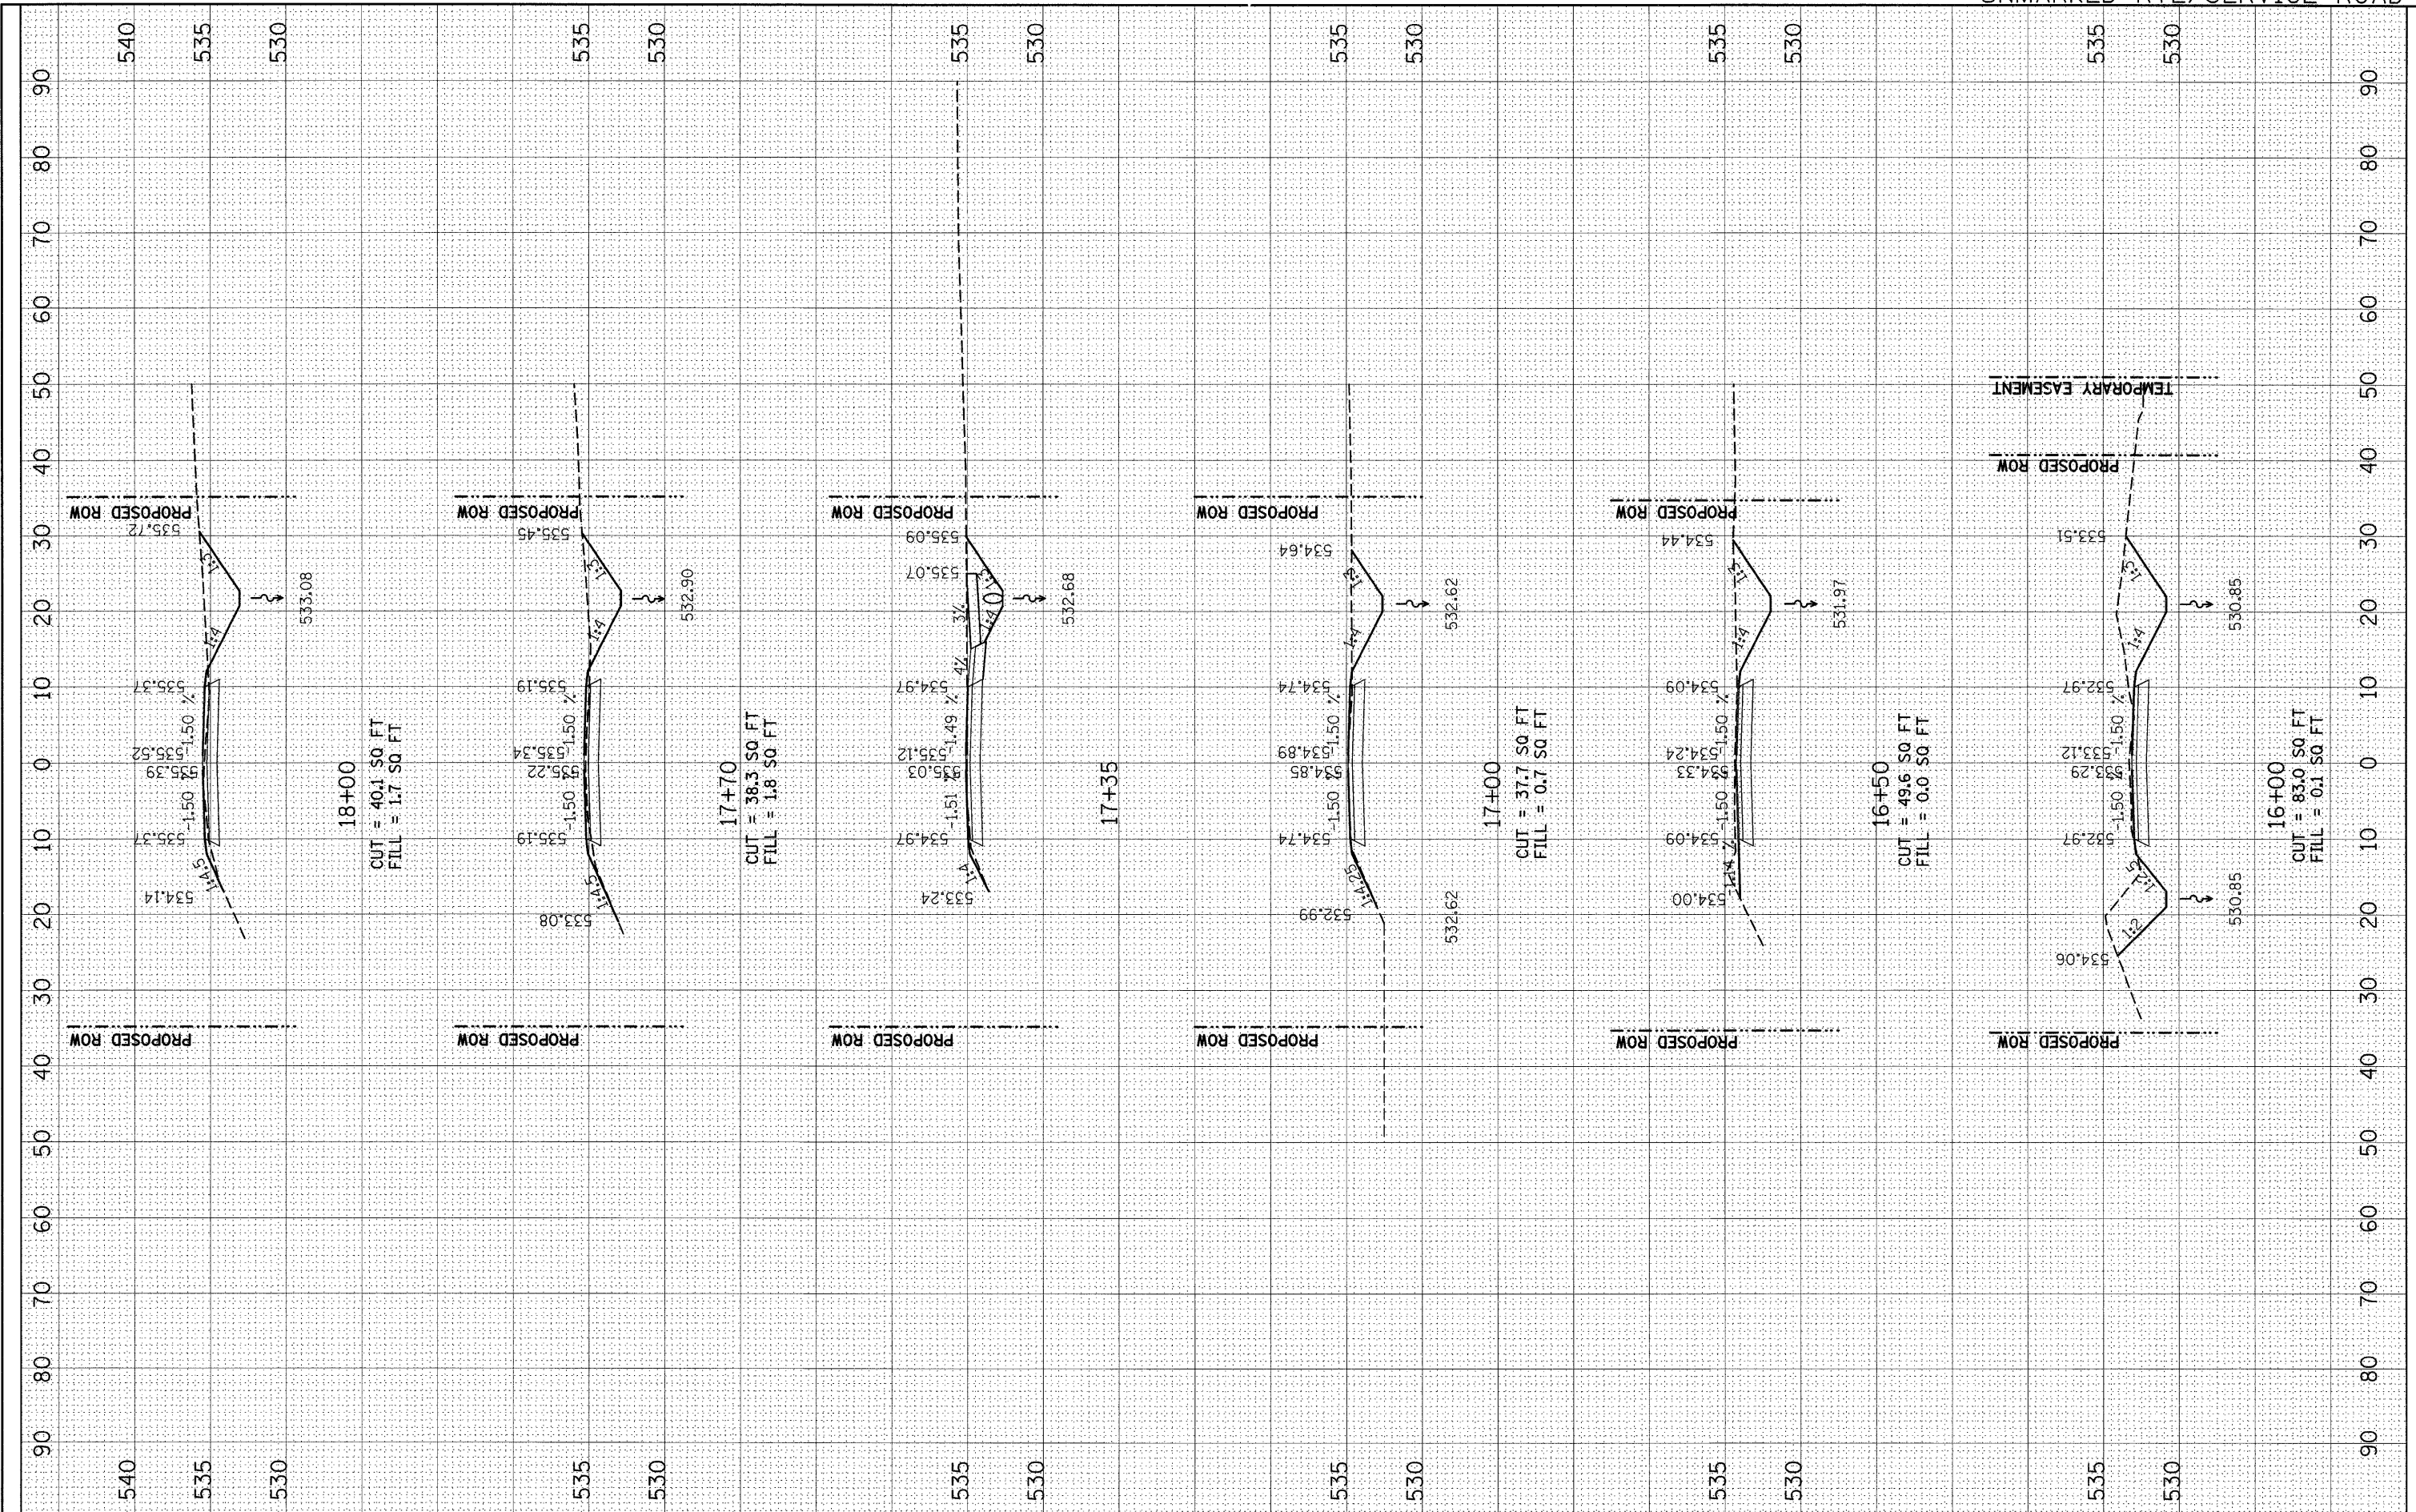

FILE NAME =
 USER NAME = tharp.r1

DESIGNED - R. THARP
 DRAWN - R. THARP
 CHECKED - A. MUEHLFELD
 DATE - 12/8/2009

REVISED -
 REVISED -
 REVISED -
 REVISED -

STATE OF ILLINOIS
 DEPARTMENT OF TRANSPORTATION

CROSS SECTIONS

SCALE: 1:50(H), 1:100(V) SHEET NO. 3 OF 7 SHEETS STA. 16+00 TO STA. 18+00

DR&SBI RTE. 322&2	SECTION 95-AC & 32B-1	COUNTY WASHINGTON	TOTAL SHEETS 63	SHEET NO. 53
CONTRACT NO. 76132				
ILLINOIS FED. AID PROJECT				