


FINAL SURVEY	BY	DATE
SURVEYED		
NOTE BOOK		
NO.		

ORIGINAL SURVEY	BY	DATE
SURVEYED		
NOTE BOOK		
NO.		

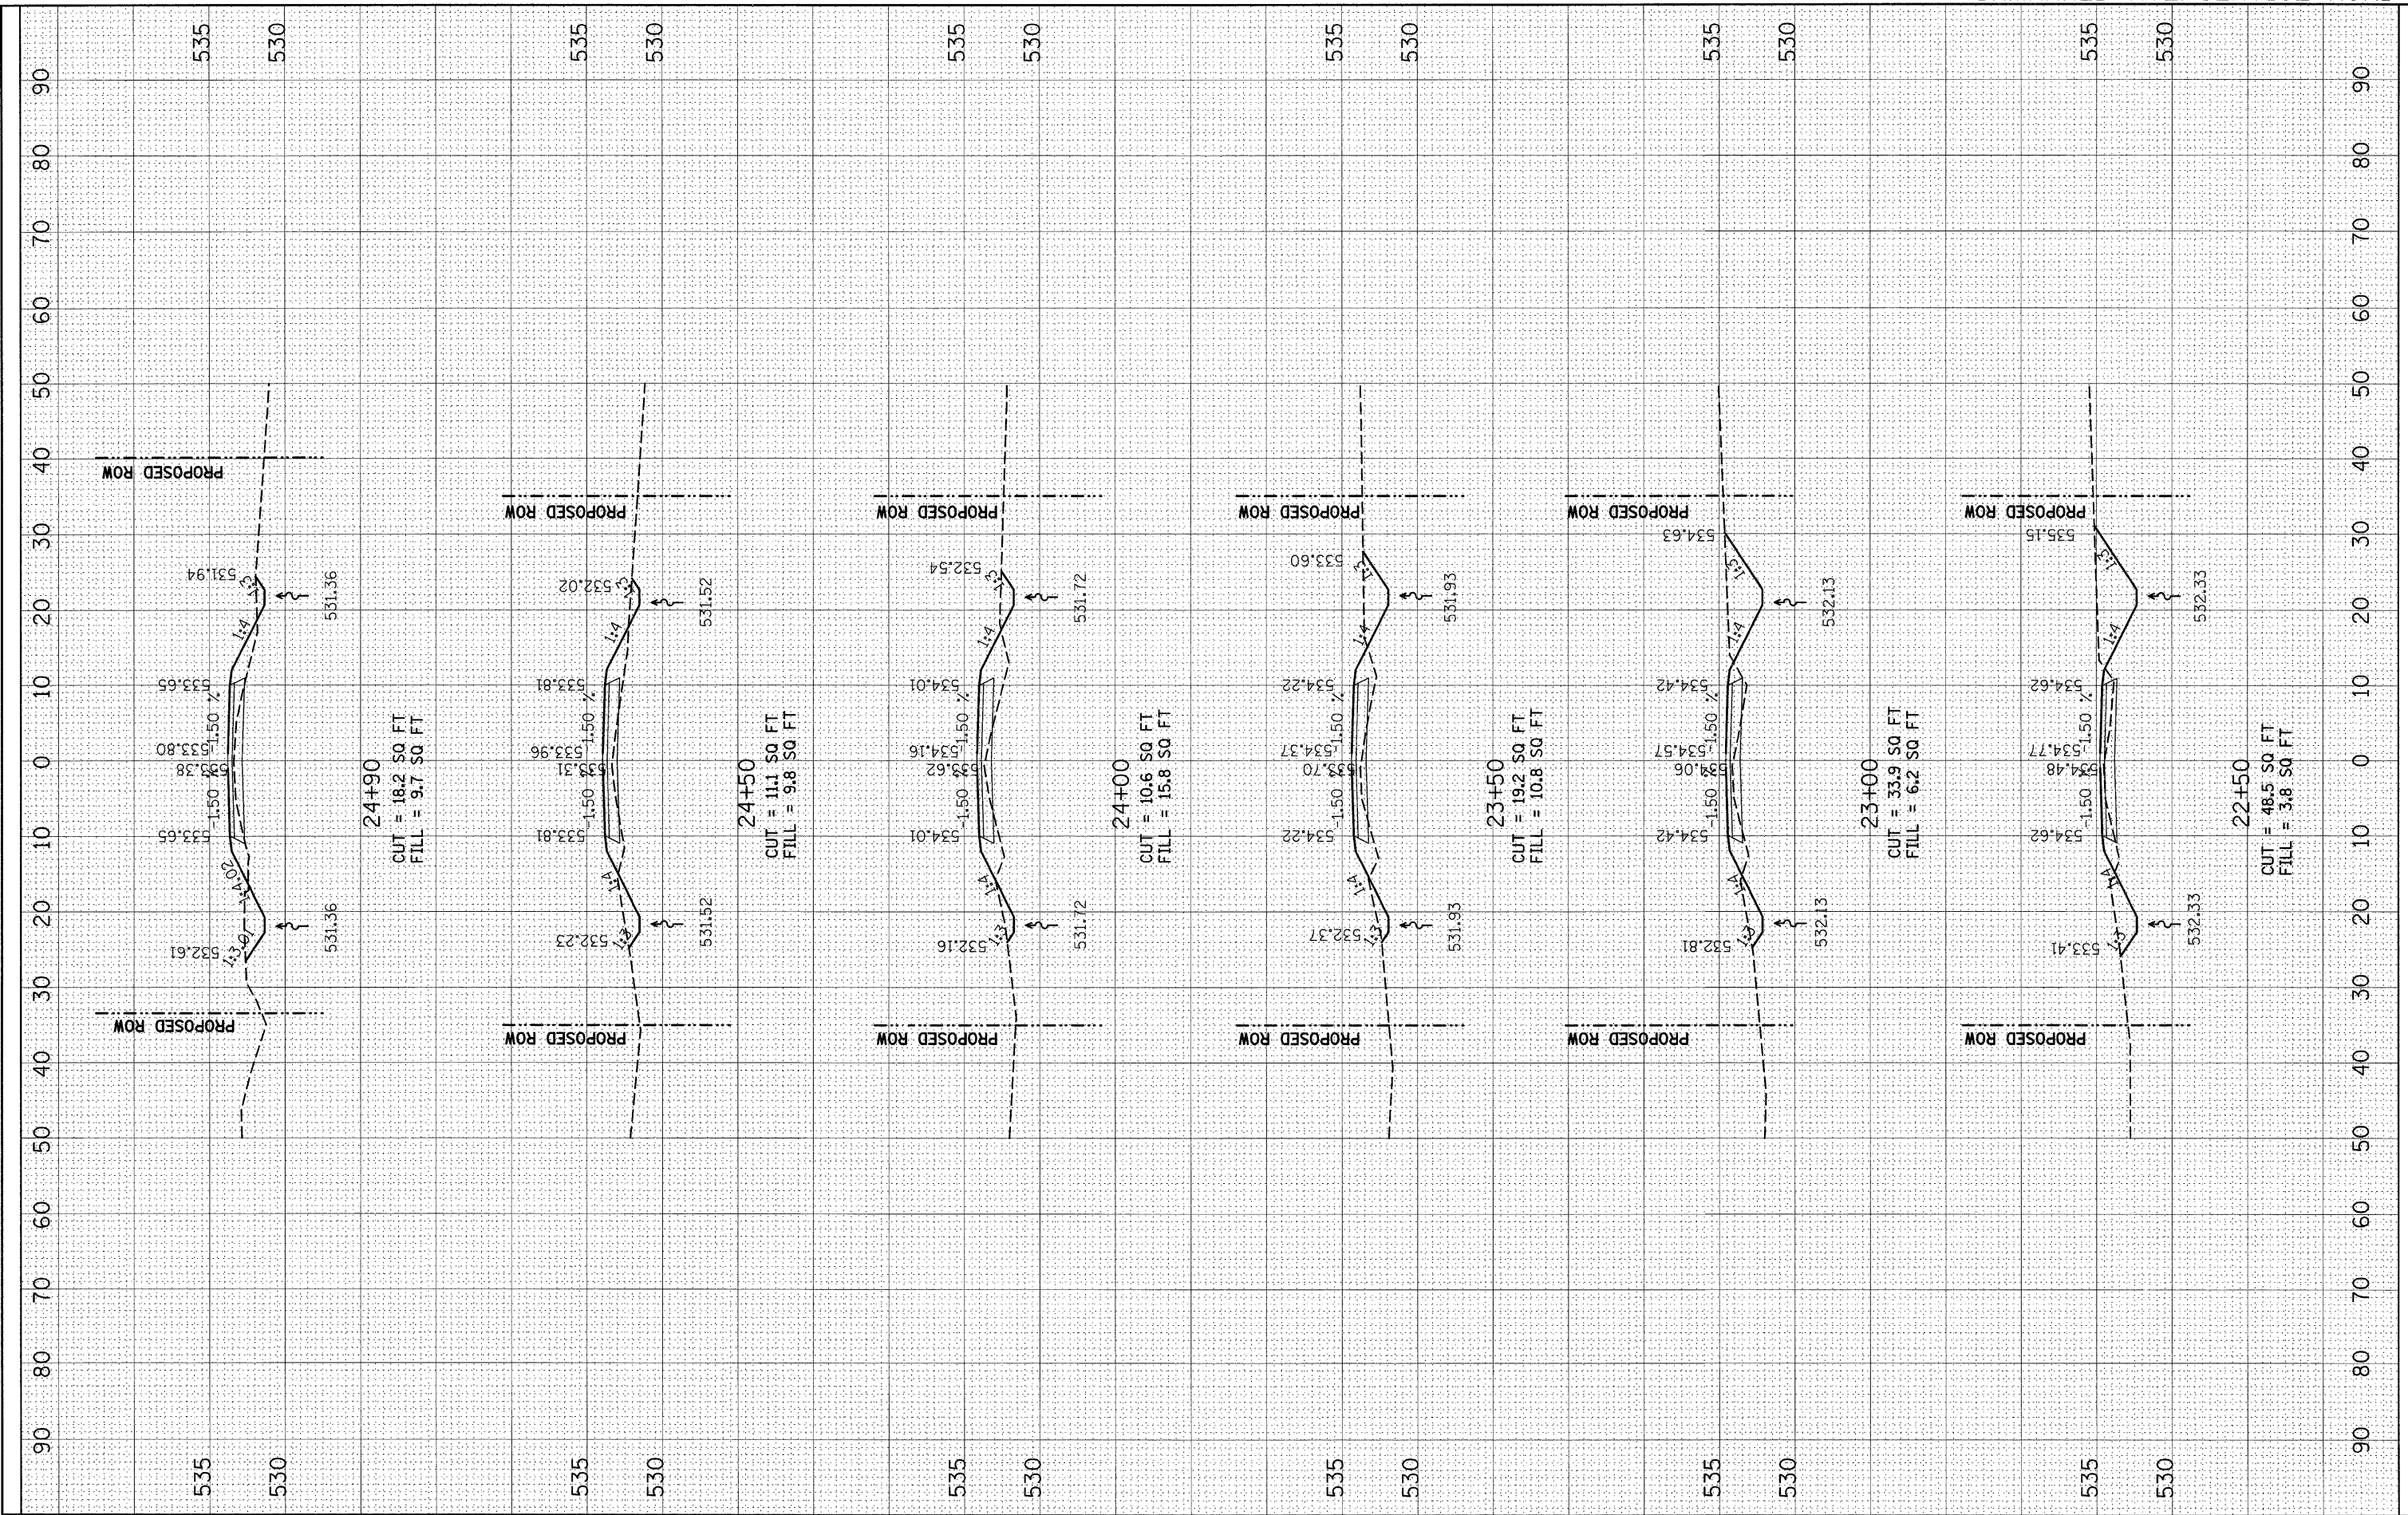

FILE NAME =
c:\pwork\pwork\THARP\pwork\52424\d876132-sh

USER NAME = tharp-r
xssht1.dgn

DESIGNED - R. THARP
DRAWN - R. THARP
CHECKED - A. MUEHLFELD
DATE - 12/8/2009

REVISED -
REVISED -
REVISED -
REVISED -

**STATE OF ILLINOIS
DEPARTMENT OF TRANSPORTATION**

CROSS SECTIONS

SCALE: 1:50(H), 1:100(V) SHEET NO. 6 OF 7 SHEETS STA. 22+50 TO STA. 24+90

DR&SBI RTE. 322&2	SECTION 95-AC & 32B-1	COUNTY WASHINGTON	TOTAL SHEETS 63	SHEET NO. 56
CONTRACT NO. 76132				
ILLINOIS FED. AID PROJECT				