


FINAL SURVEY	BY	DATE
SURVEYED		
NOTED		
DATE		
NO.		

ORIGINAL SURVEY	BY	DATE
SURVEYED		
NOTED		
DATE		
NO.		

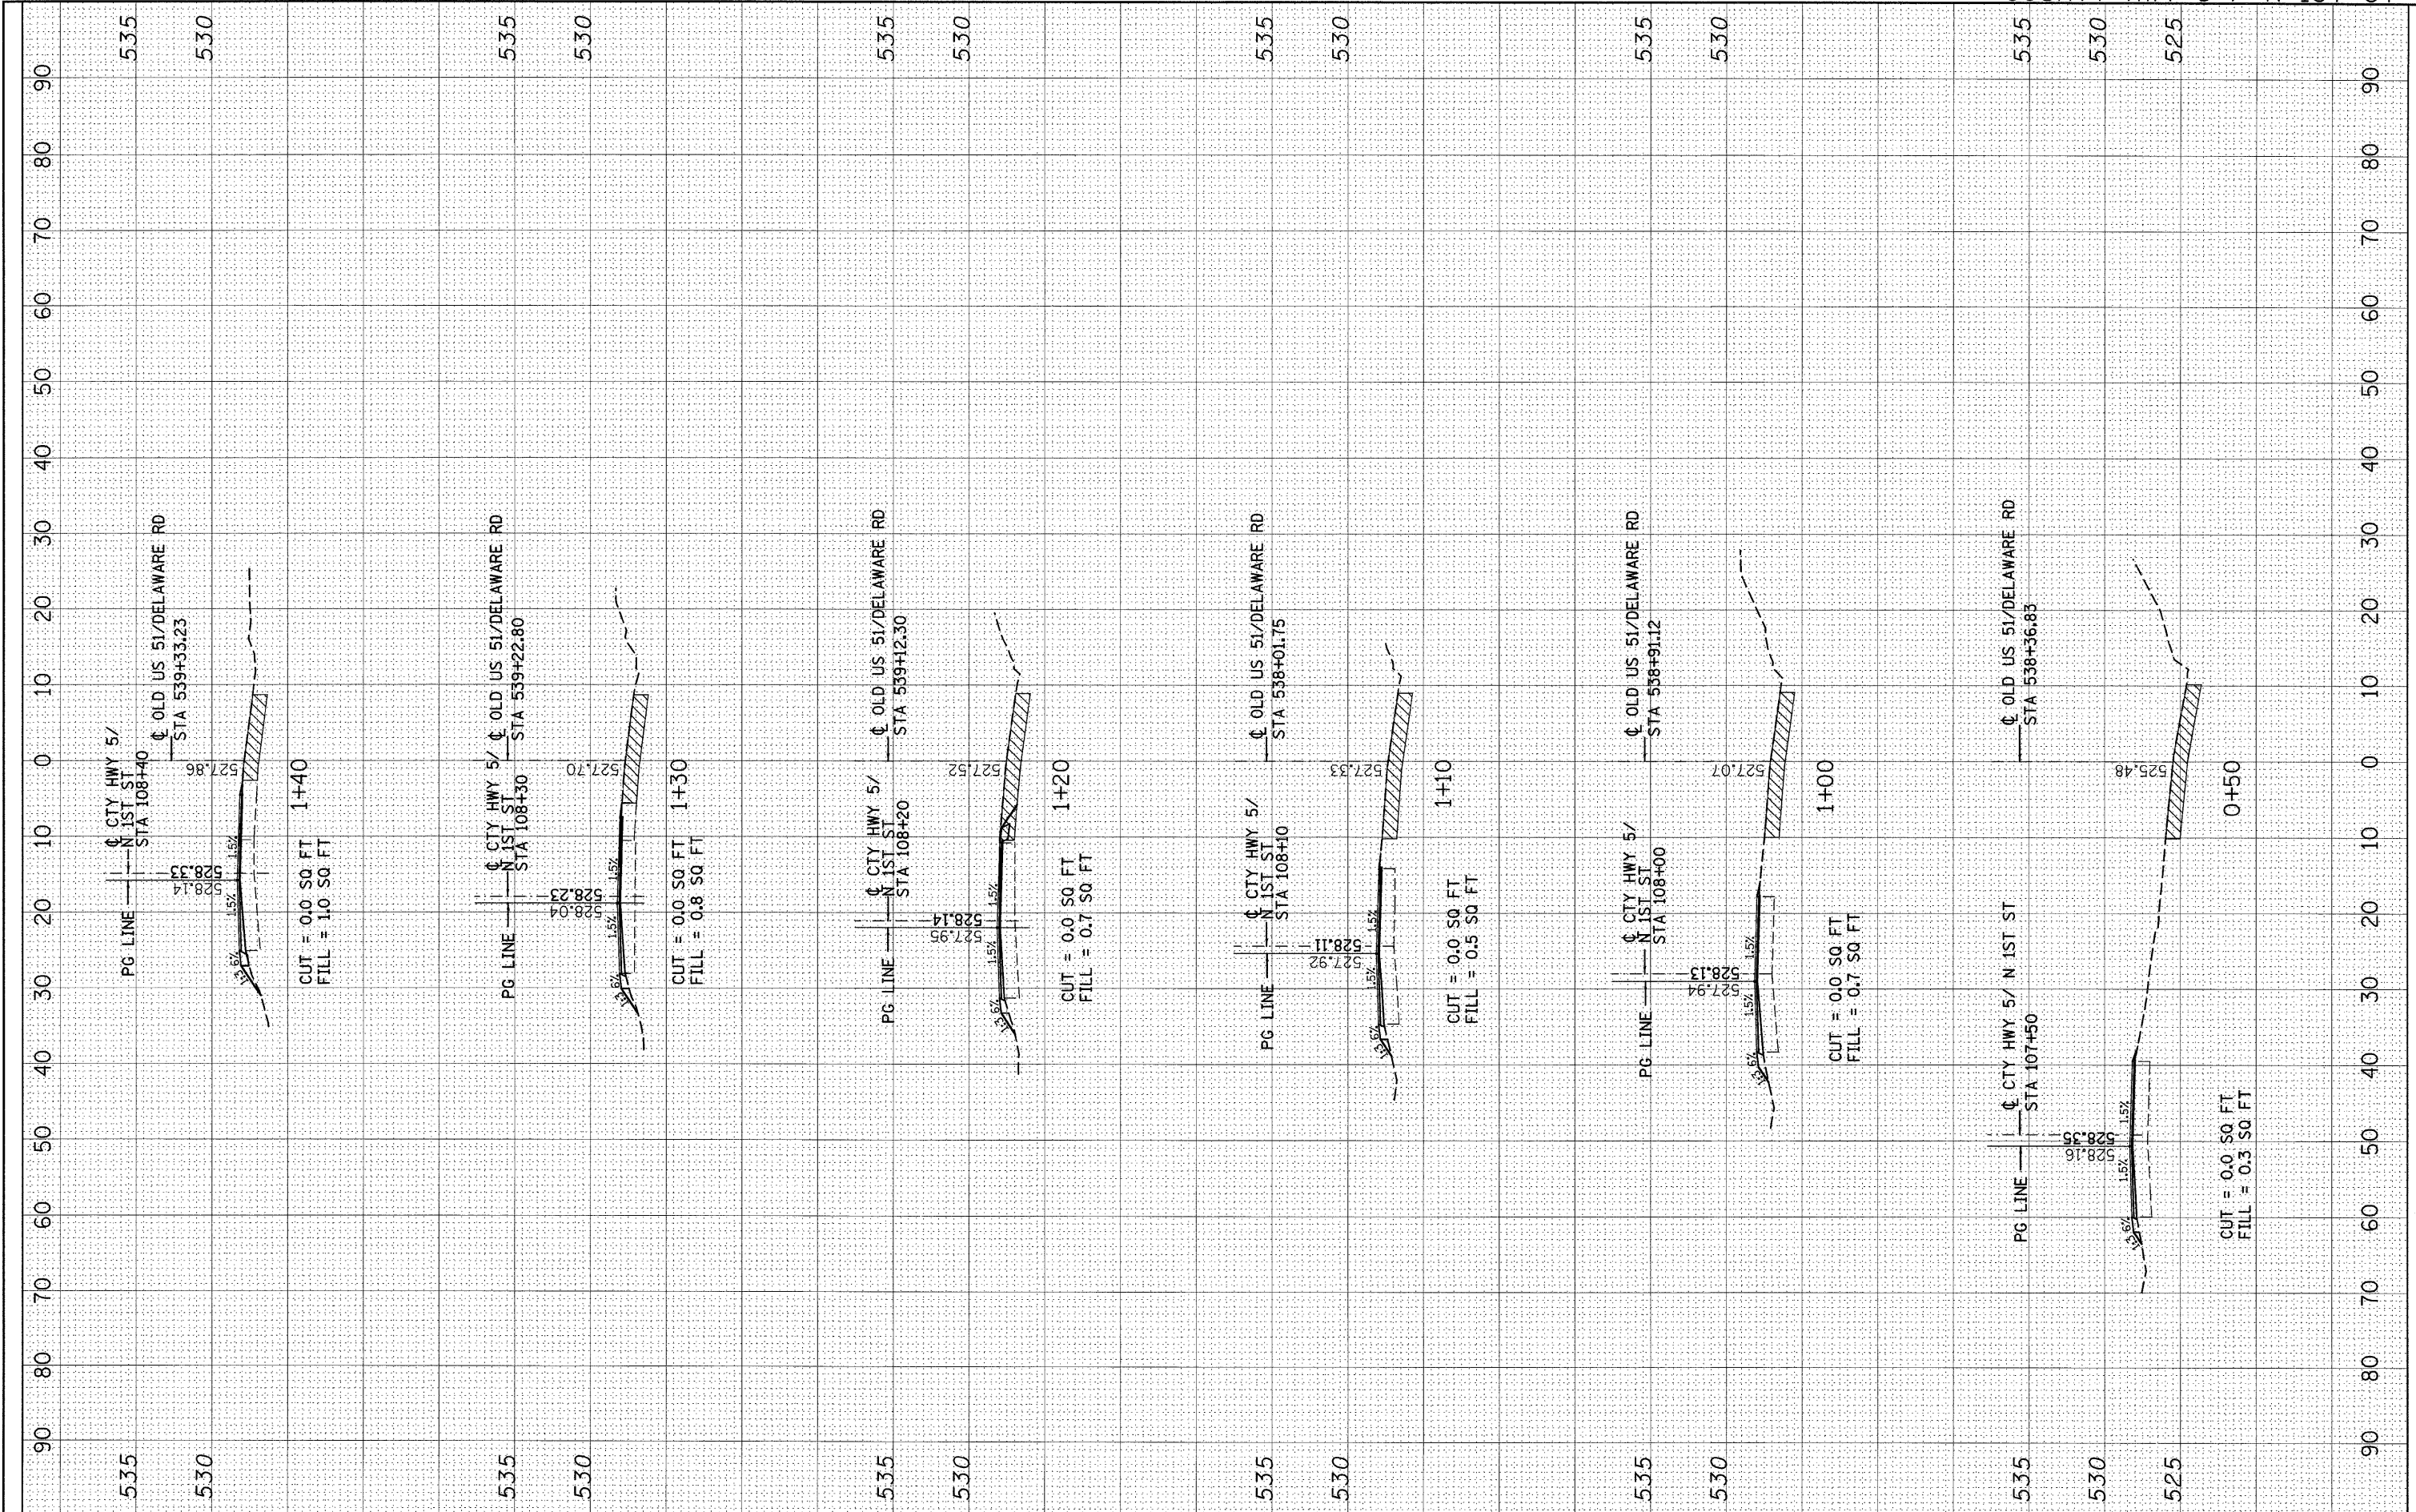

FILE NAME =
 c:\pwork\pwork\tharp\1\dms52424\d876132-shsht.N 1ST ST.dgn

USER NAME = tharp1
 PLOT SCALE = 10.0000' / IN.
 PLOT DATE = 12/18/2009

DESIGNED - R. THARP
 DRAWN - R. THARP
 CHECKED - A. MUEHLFELD
 DATE - 12/8/2009

REVISED -
 REVISED -
 REVISED -
 REVISED -

**STATE OF ILLINOIS
 DEPARTMENT OF TRANSPORTATION**

CROSS SECTIONS

SCALE: 1:50(H), 1:100(V) SHEET NO. 1 OF 5 SHEETS STA. 0+50 TO STA. 1+40

DR&SBI RTE. 322&2	SECTION 95-AC & 32B-1	COUNTY WASHINGTON	TOTAL SHEETS 63	SHEET NO. 59
CONTRACT NO. 76132				
ILLINOIS FED. AID PROJECT				