


FINAL SURVEY	BY	DATE
SURVEYED		
PLOTTED		
NOTE BOOK		
AREAS CHECKED		
NO.		

ORIGINAL SURVEY	BY	DATE
SURVEYED		
PLOTTED		
NOTE BOOK		
AREAS CHECKED		
NO.		

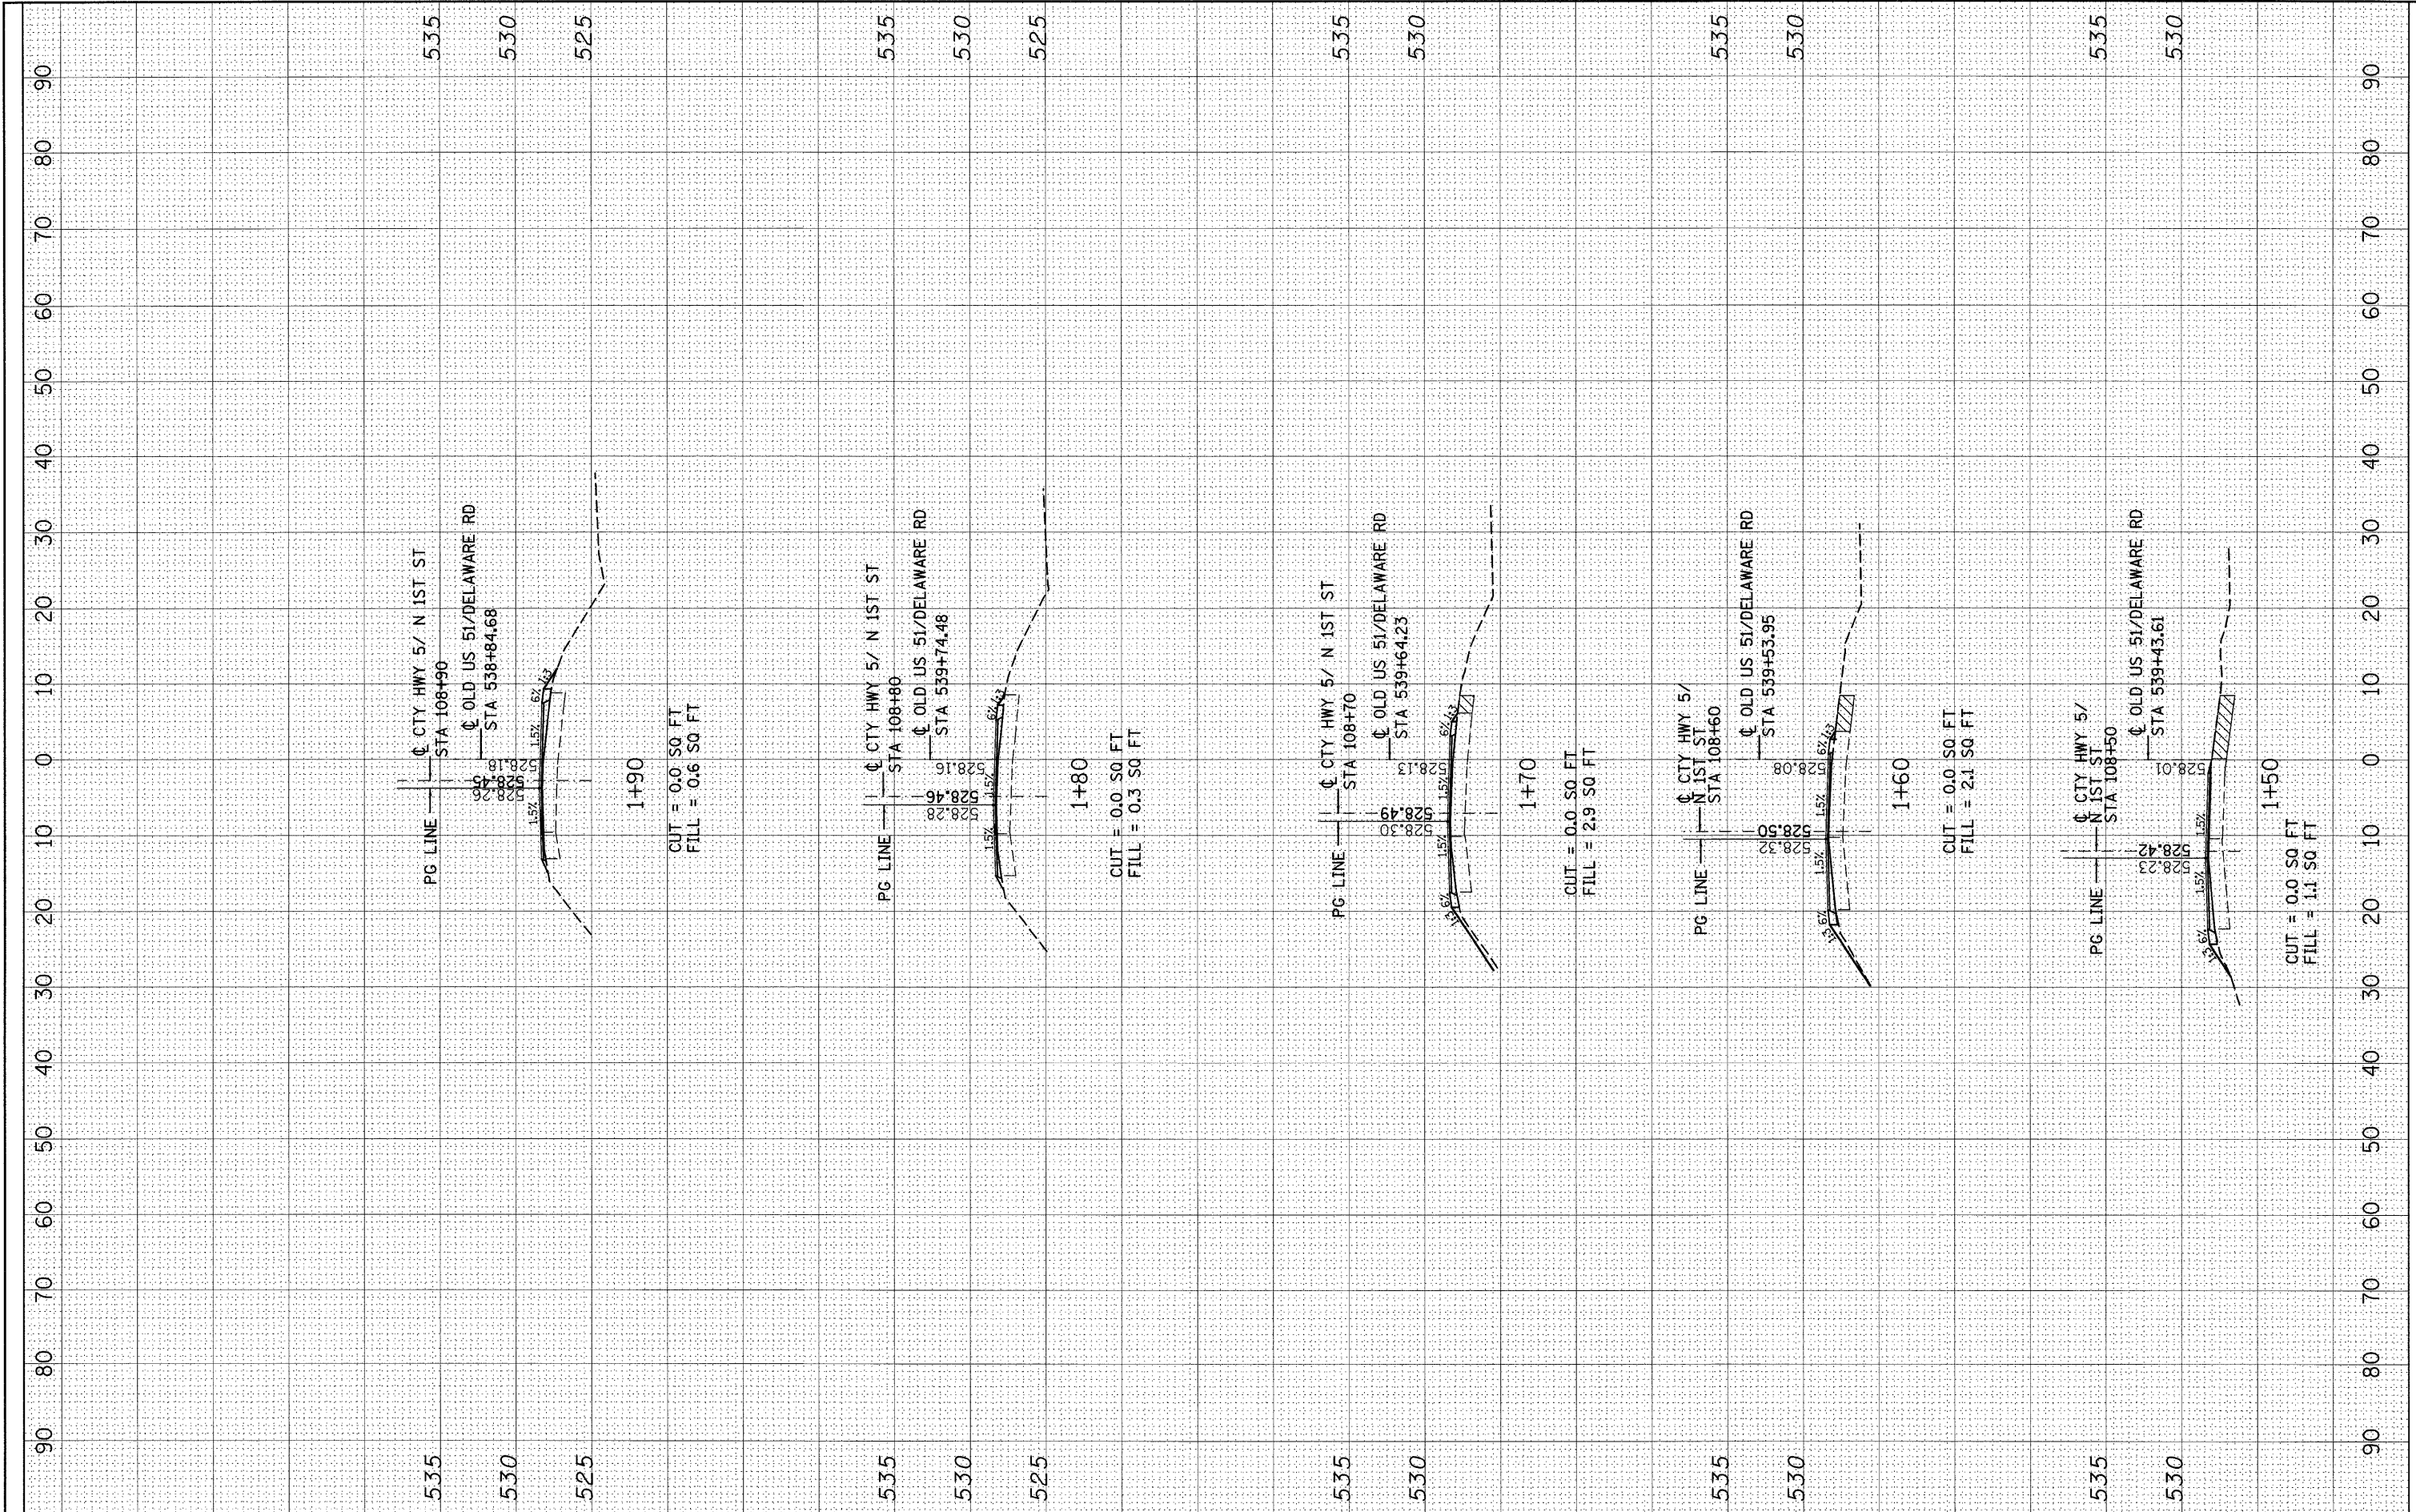

FILE NAME = e:\pv\_work\pxidot\tharp\1\dms52424\d876132-shs\ssht\_N 1ST ST.dgn

USER NAME = tharp1  
 PLOT SCALE = 10.0000 ' / IN.  
 PLOT DATE = 12/10/2009

DESIGNED - R. THARP  
 DRAWN - R. THARP  
 CHECKED - A. MUEHLFELD  
 DATE - 12/8/2009

REVISED -  
 REVISED -  
 REVISED -  
 REVISED -

**STATE OF ILLINOIS  
 DEPARTMENT OF TRANSPORTATION**

**CROSS SECTIONS**

SCALE: 1:50(H), 1:100(V) SHEET NO. 2 OF 5 SHEETS STA. 1+50 TO STA. 1+90

DR&SBI RTE. 322&2	SECTION 95-AC & 32B-I	COUNTY WASHINGTON	TOTAL SHEETS 63	SHEET NO. 60
CONTRACT NO. 76132			ILLINOIS FED. AID PROJECT	