


FINAL SURVEY	BY	DATE
NO. _____		
NOTE BOOK		
NO. _____		
AREAS CHECKED		
AREAS CHECKED		

ORIGINAL SURVEY	BY	DATE
NO. _____		
NOTE BOOK		
NO. _____		
AREAS CHECKED		
AREAS CHECKED		

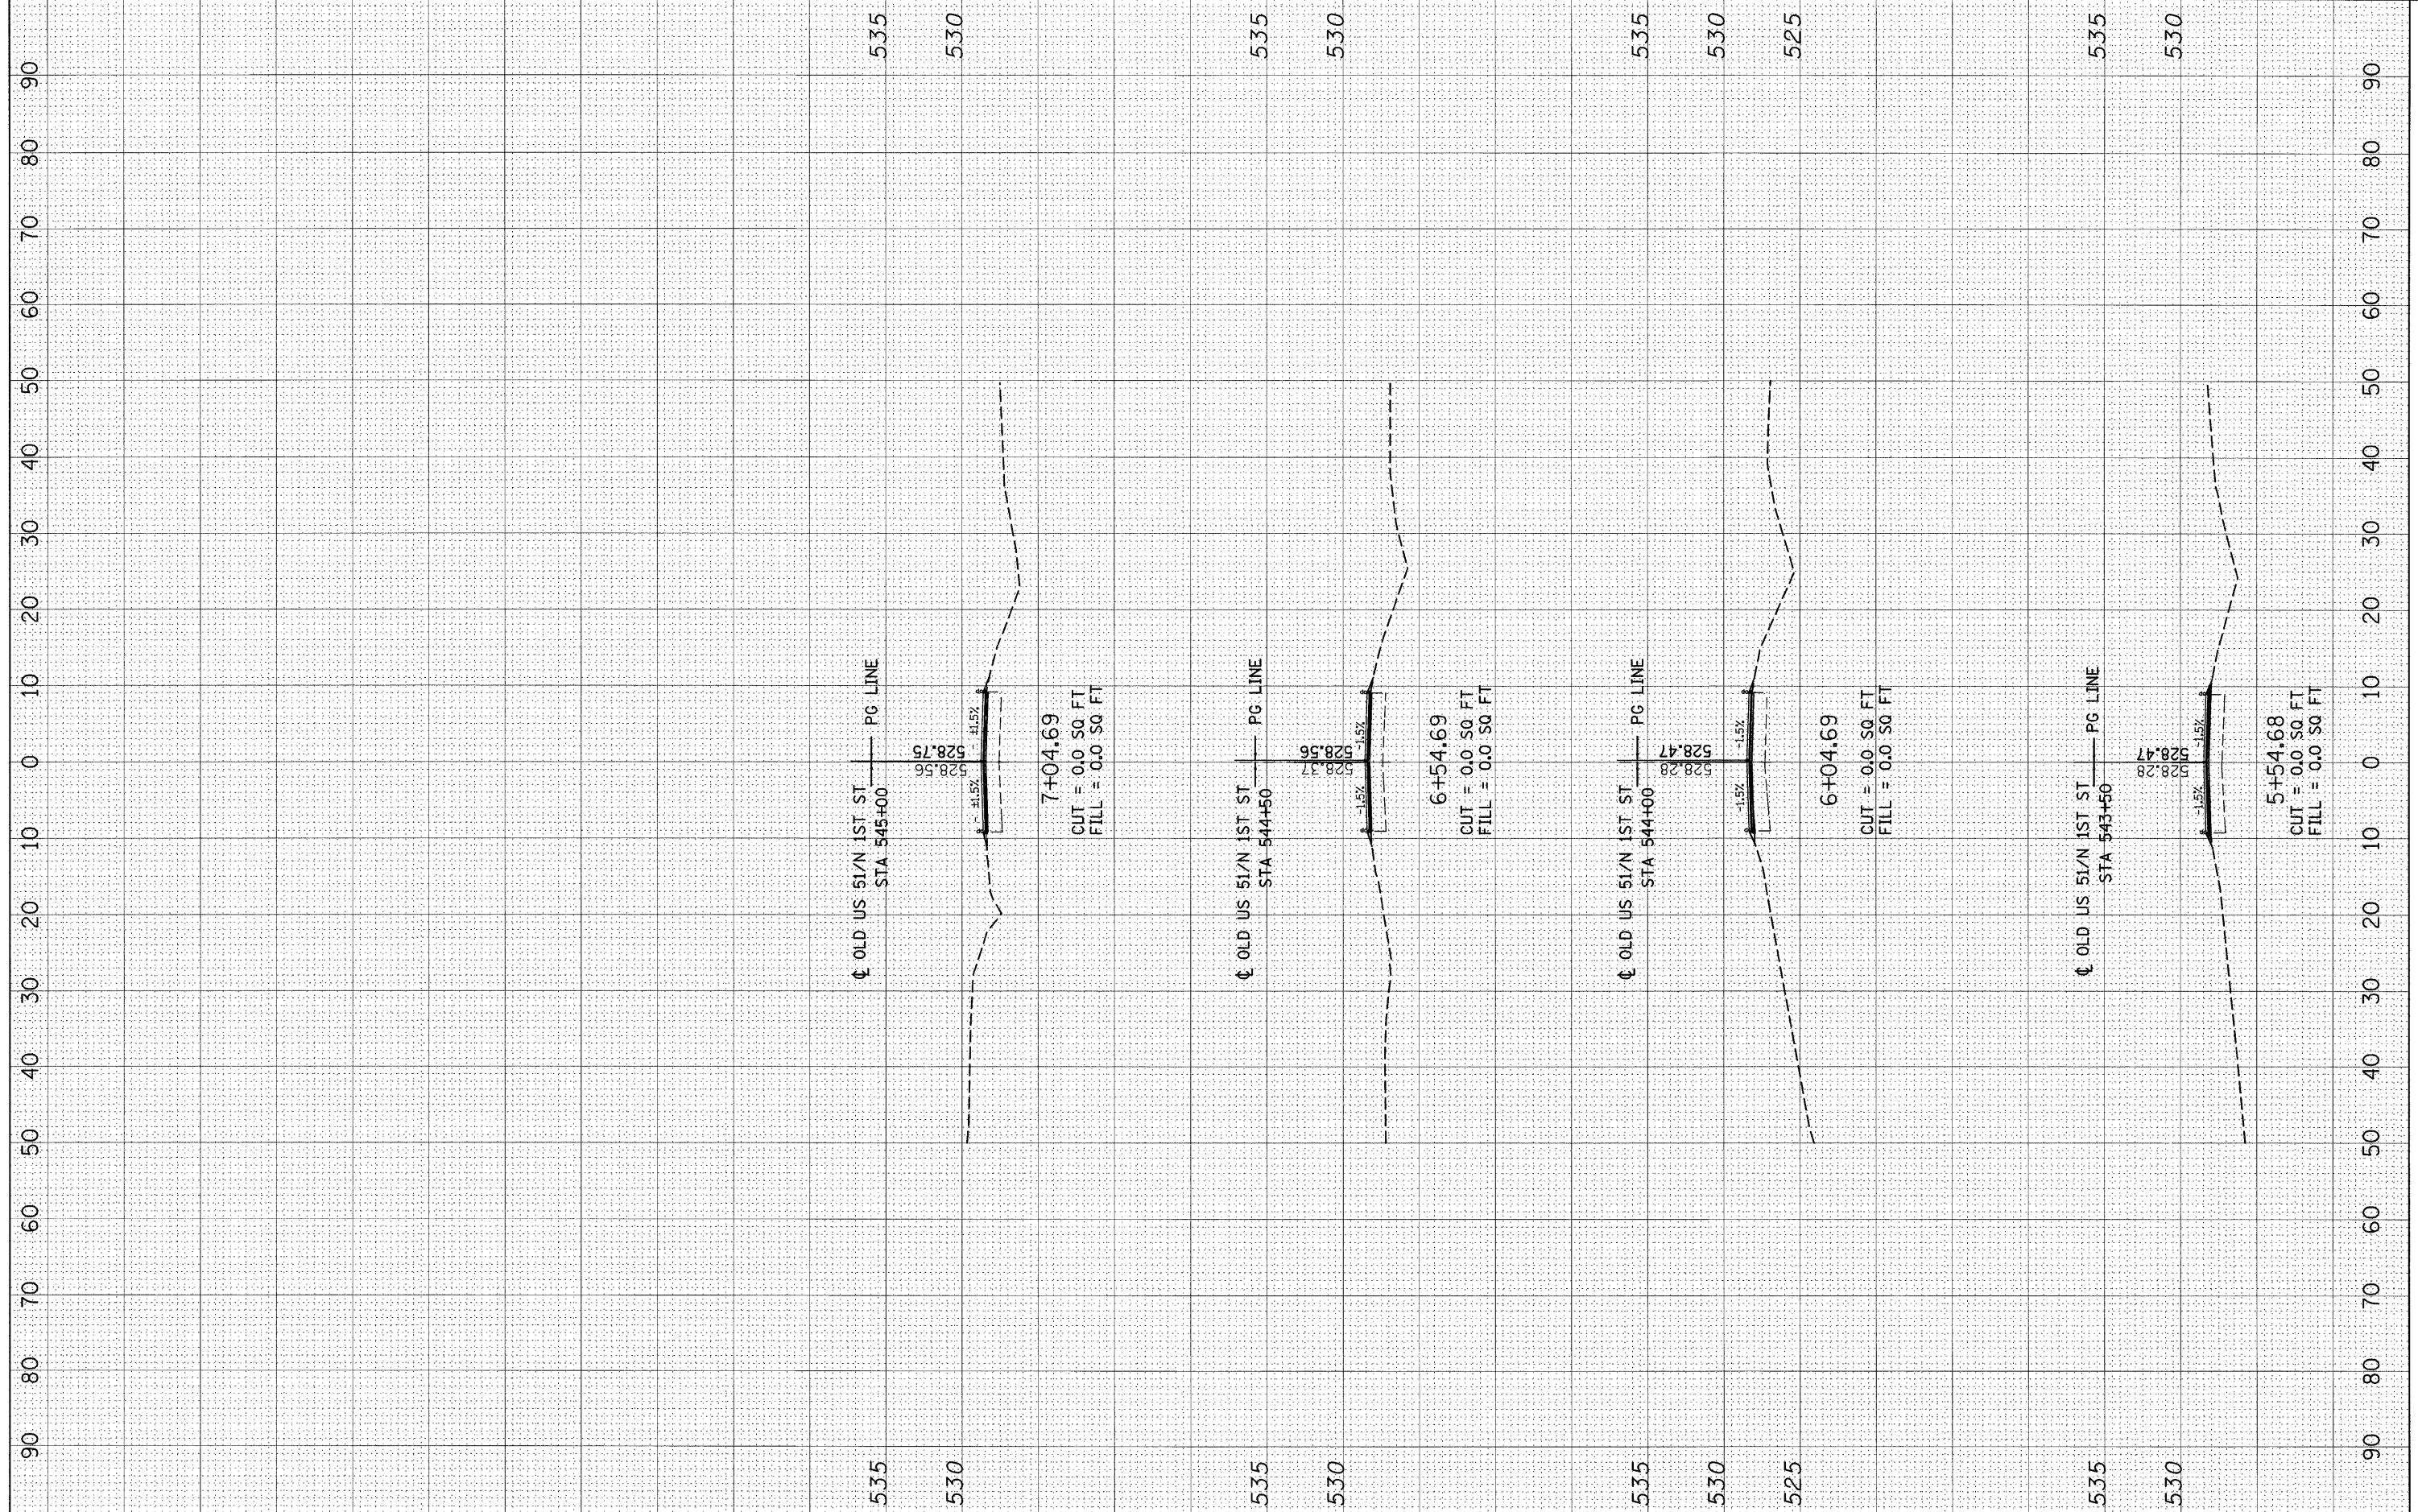

FILE NAME =	USER NAME = tharp1	DESIGNED - R. THARP	REVISED -	STATE OF ILLINOIS DEPARTMENT OF TRANSPORTATION	CROSS SECTIONS	DR&SBI	SECTION	COUNTY	TOTAL SHEETS	SHEET NO.
ct:\pw_work\pwsdot\tharp1\dms52424\0876132-shv\sheet_N 1ST ST.dgn	PLOT SCALE = 10.00000' / IN.	DRAWN - R. THARP	REVISED -			322&2	95-AC & 32B-I	WASHINGTON	63	63
PLOT DATE = 12/18/2009	DATE - 12/8/2009	CHECKED - A. MUEHLFELD	REVISED -			CONTRACT NO. 76132				
		DATE - 12/8/2009	REVISED -			ILLINOIS FED. AID PROJECT				

SCALE: 1:50(H),1:100(V) SHEET NO. 5 OF 5 SHEETS STA. 5+54.68 TO STA. 7+04.69