



F.A.P. RTE.	SECTION	COUNTY	TOTAL SHEETS	SHEET NO.
310	60-15, 60-15B	MADISON	474	31
STA.		TO STA.		
FED. ROAD DIST. NO.		ILLINOIS FED. AID PROJECT		
SECTION 60-14		CONTRACT NO. 76323		

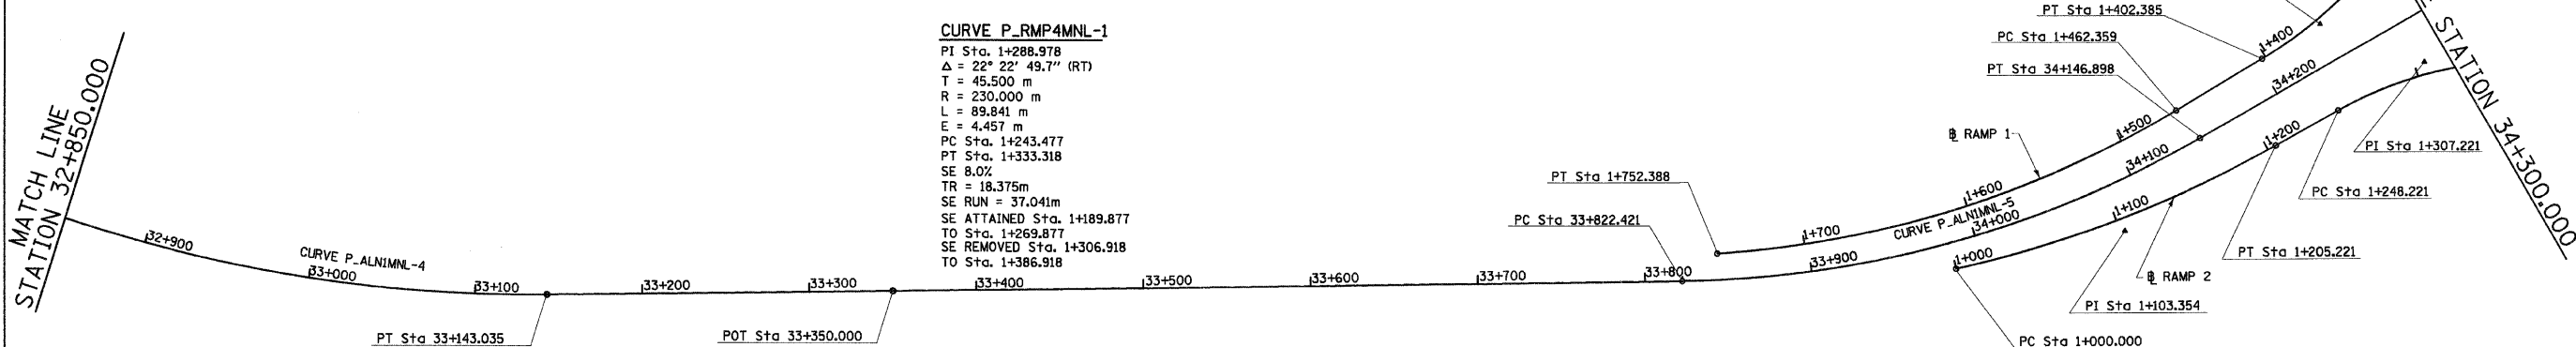

**THIS SHEET FOR INFORMATION ONLY  
SECTION 60-14 BY OTHERS**

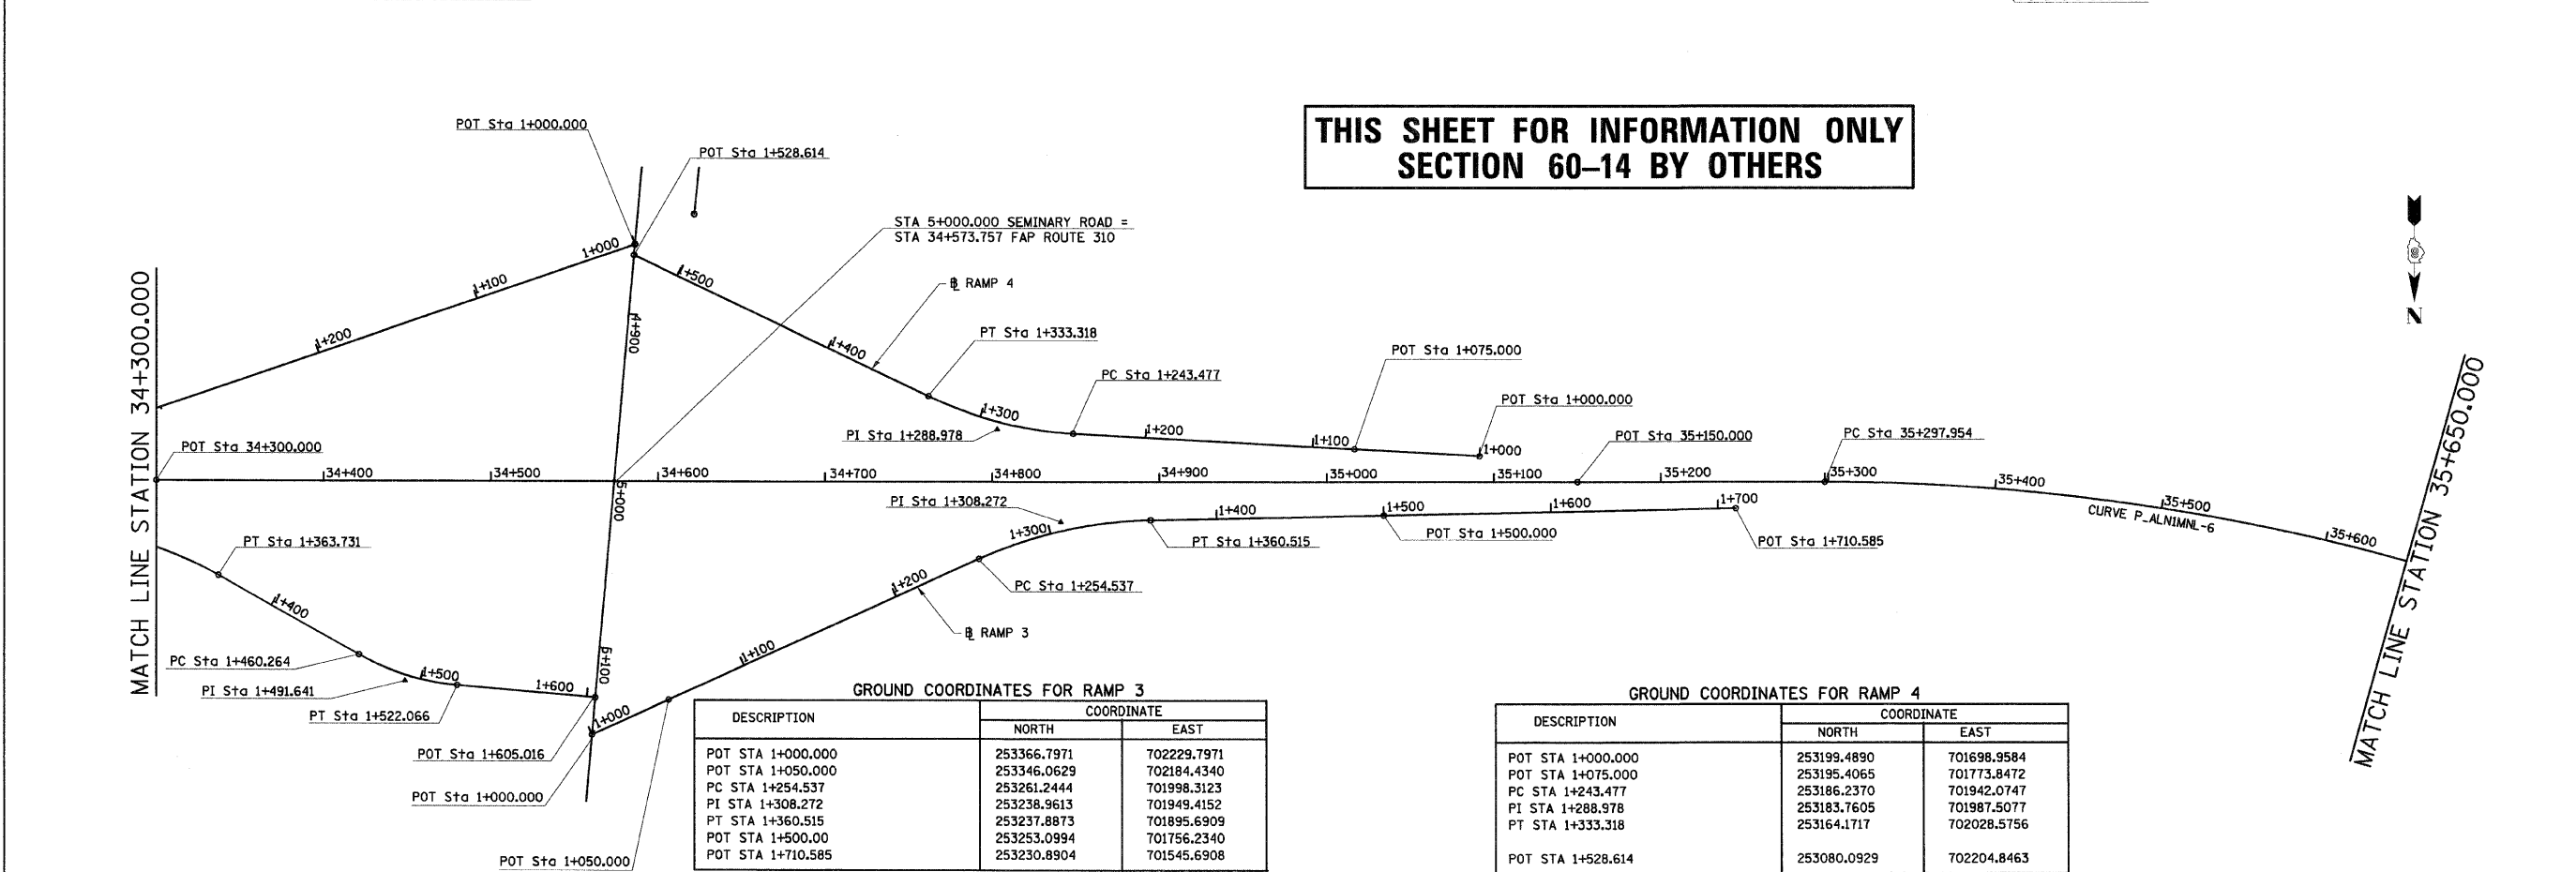

**GROUND COORDINATES FOR RAMP 1**

DESCRIPTION	COORDINATE	
	NORTH	EAST
POT STA 1+000.000	253073.7248	702204.2891
PC STA 1+321.391	253178.3567	702508.1708
PI STA 1+362.205	253191.6441	702546.7616
PT STA 1+402.358	253192.4681	702587.5675
PC STA. 1+462.359	253193.5414	702647.5582
PI STA 1+610.213	253196.1861	702795.3885
PT STA 1+752.388	253130.3823	702927.7920

**GROUND COORDINATES FOR RAMP 2**

DESCRIPTION	COORDINATE	
	NORTH	EAST
PC STA 1+000.000	253209.5854	702808.6262
PI STA 1+103.354	253240.6075	702710.0379
PT STA 1+205.221	252542.7716	702606.6906
PC STA 1+248.221	253241.7740	702563.6933
PI STA 1+307.221	253242.9243	702504.6968
PT STA 1+363.731	253271.9069	702453.3057
PC STA. 1+460.264	253319.3264	702369.2227
PI STA 1+491.641	253334.7400	702341.8918
PT STA 1+522.066	253337.4750	702310.6336
POT STA 1+605.016	253344.7054	702227.9993

**GROUND COORDINATES FOR FAP 310, (MAINLINE)**

DESCRIPTION	COORDINATE	
	NORTH	EAST
PI STA 32+930.726	252693.5320	703739.7940
PT STA 33+143.035	252801.8136	703546.6639
POT STA 33+350.000	252903.0287	703366.1375
PC STA 33+822.421	253134.0643	702954.0644
PI STA 33+988.284	253215.1790	702809.3890
PT STA 34+146.898	253215.1805	702643.5259
POT STA 34+300.000	253215.1819	702490.4235
POT STA. 34+573.757	253215.1844	702216.6665
POT STA 35+150.000	253215.1896	701640.4235
PC STA. 35+297.954	253215.1909	701492.4699
PI STA 36+194.086	253215.1990	700596.3380
PT STA 36+858.745	254059.4870	700295.9546

**REVISIONS**

NAME	DATE

ILLINOIS DEPARTMENT OF TRANSPORTATION  
**HORIZONTAL CONTROL**  
FAP ROUTE 310 SECTION 60-14  
MADISON COUNTY  
DRAWN BY BANDY  
CHECKED BY STEUART

